



MEMO

To: El Paso County




From: Ken Huhn, P.E.

Subject: FMIC Authorization for Emergency Access Road - The Cottage at Mesa Ridge

Project Number: 200541

Date: August 17, 2021

The Fountain Mutual Irrigation Company (FMIC) has been provided with Preliminary Plan (copy attached) for the burial of a portion of the irrigation ditch located south of the Cottage at Mesa Ridge project. Bobby Ingels with Norwood Development Group (property owner representative) has met with their manager Gary L. Steen to review and discuss the preliminary plan. He has agreed in concept that this development can proceed but official board review and approval will need to be provided at their next scheduled FMIC's Board of Directors meeting. Once official approval has been received the correspondence will be provided to the County.

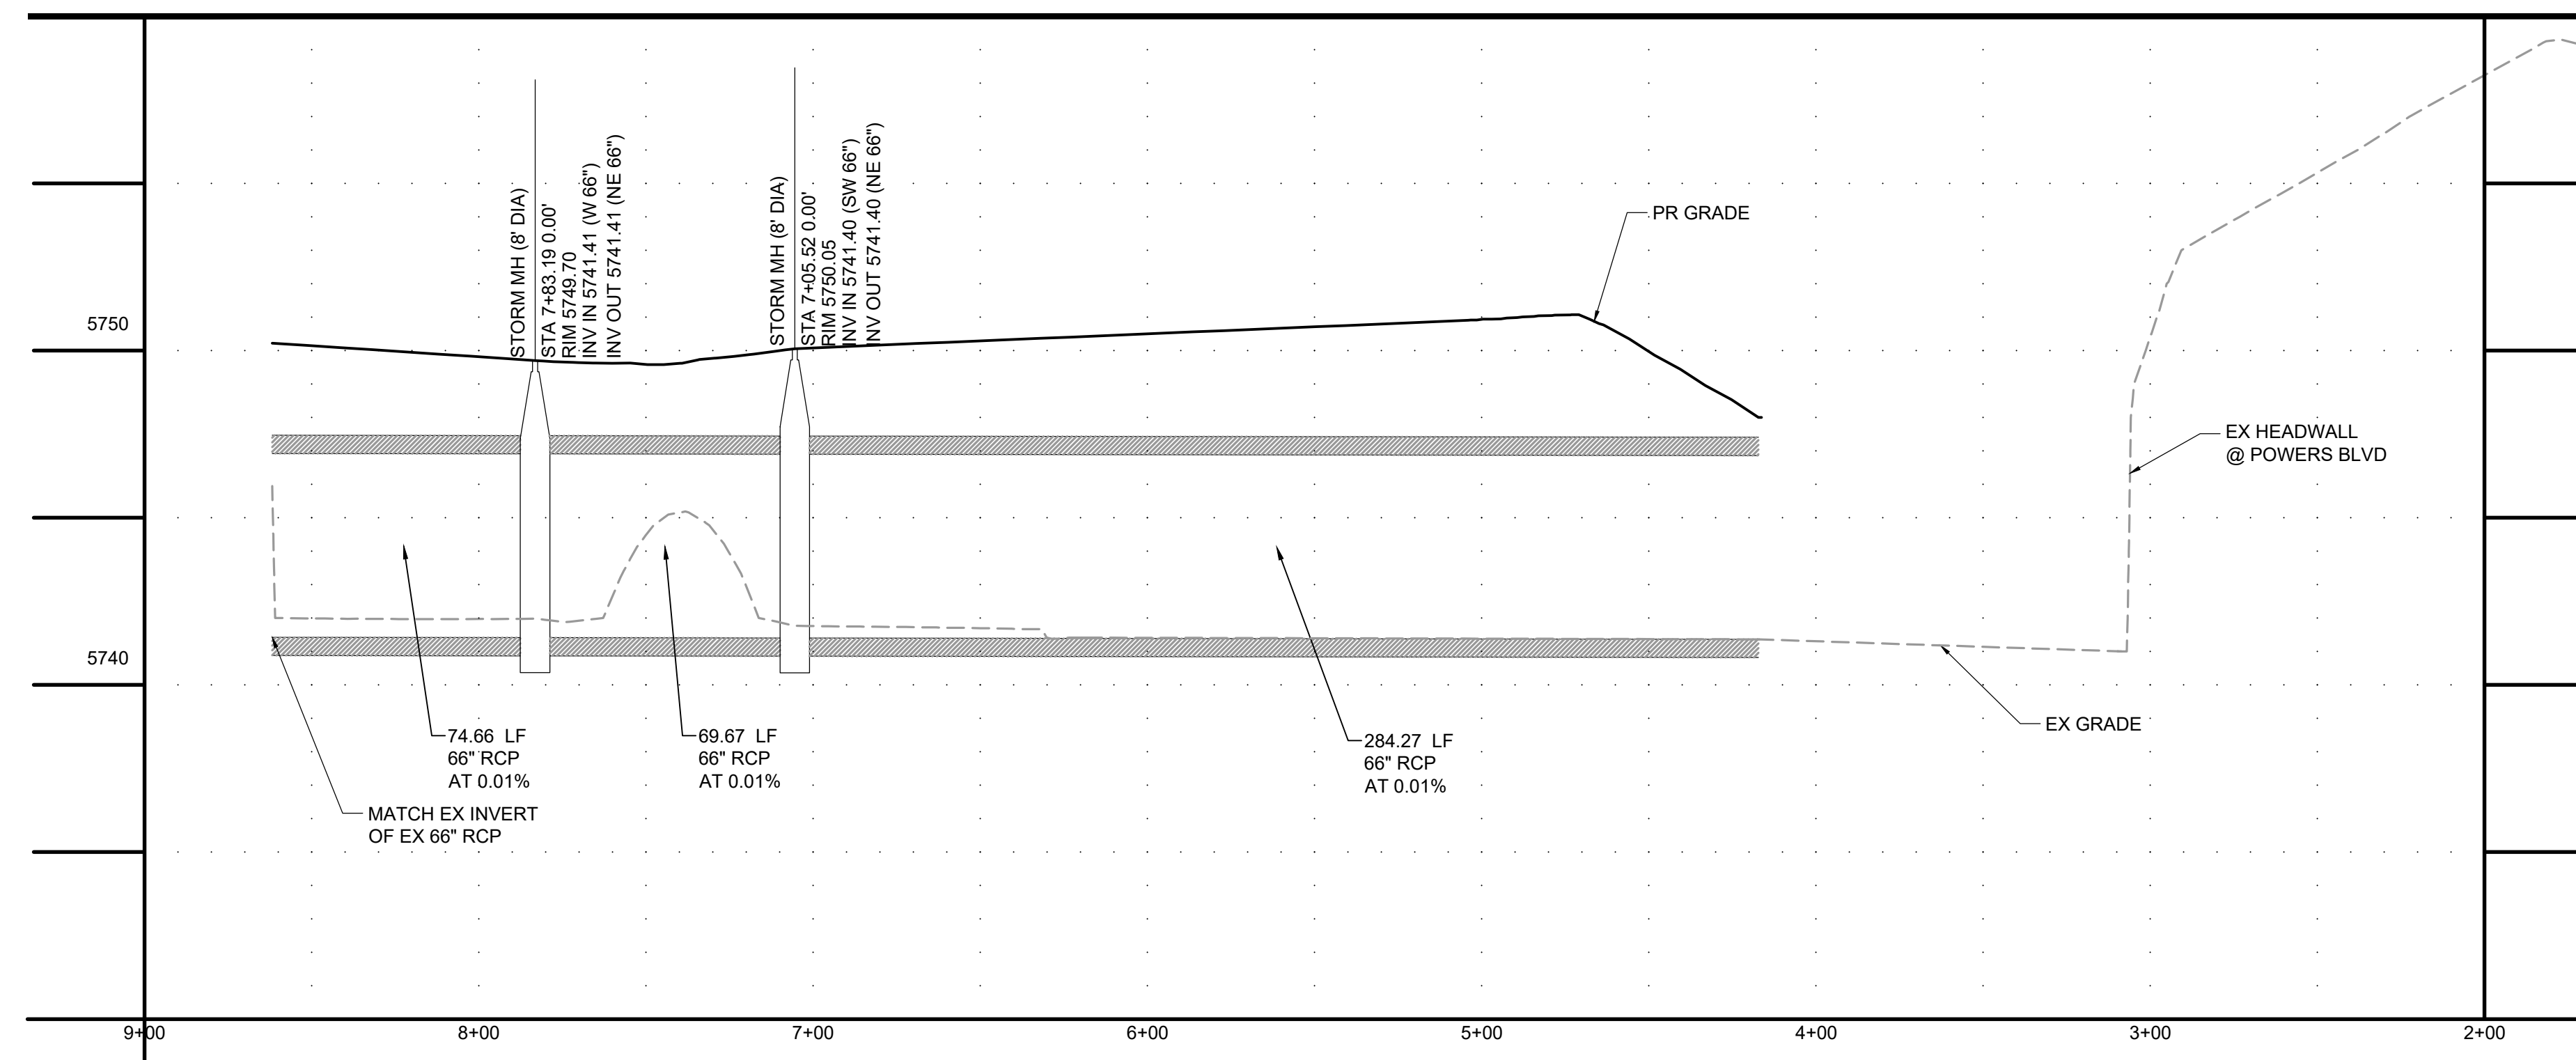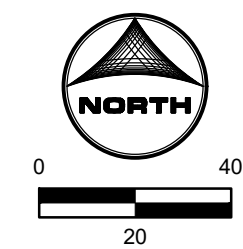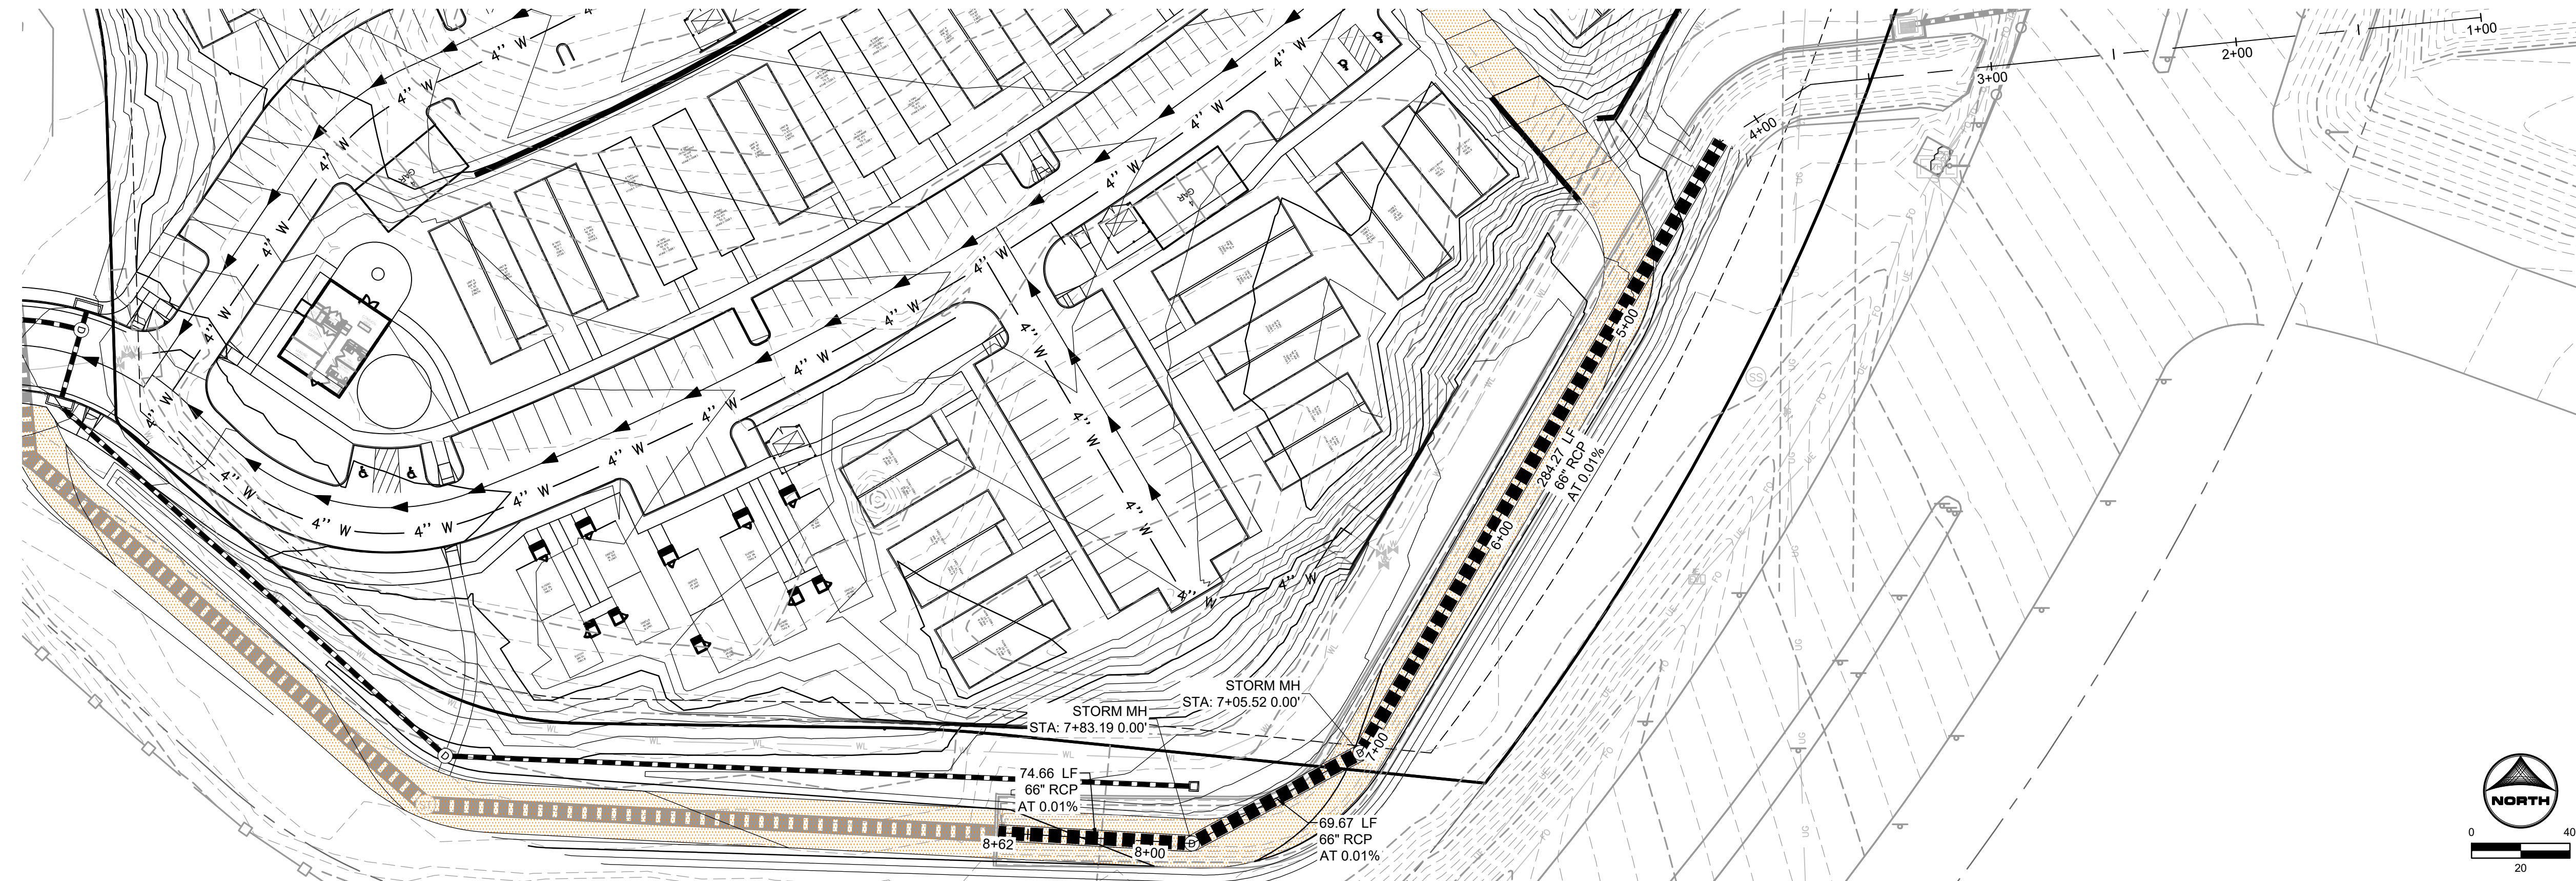

NOT FOR CONSTRUCTION
LAND USE REVIEW FILE NO: _____

DRAWN BY: YOU JOB DATE: 7/15/2021
 APPROVED: KEN JOB NUMBER: #####
 CAD DATE: 7/15/2021
 CAD FILE: J:\2020\200541\CAD\Drawings\Exhibits\Fountain_Ditch_Profile

BAR IS ONE INCH ON OFFICIAL DRAWINGS.
 0 1"
 IF NOT ONE INCH, ADJUST SCALE ACCORDINGLY.

NO.	DATE	BY	REVISION DESCRIPTION

HRGreen
 HR GREEN - COLORADO SPRINGS
 7222 COMMERCE CENTER DR SUITE 220
 COLORADO SPRINGS CO 80919
 PHONE: 719.300.4140 TOLL FREE: 800.728.7805
 FAX: 844.273.1057 | HRGreen.com

THE COTTAGES AT MESA RIDGE
GOODWIN KNIGHT
 EL PASO COUNTY, COLORADO



 SHEET
 ####