


SIGN TYPE A: BACKLIT REVERSE PAN CHANNEL SIGNS


KEY M=MATERIAL V=VINYL P=PAINT D=DIGITAL OUTPUT

A FRONT ELEVATIONS
SCALE: NONE

B SIDE ELEVATIONS
SCALE: NONE

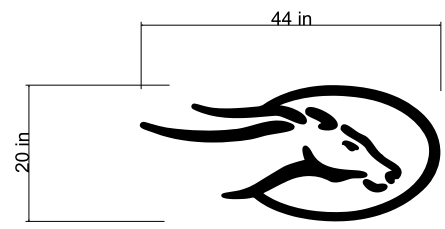

QTY 4

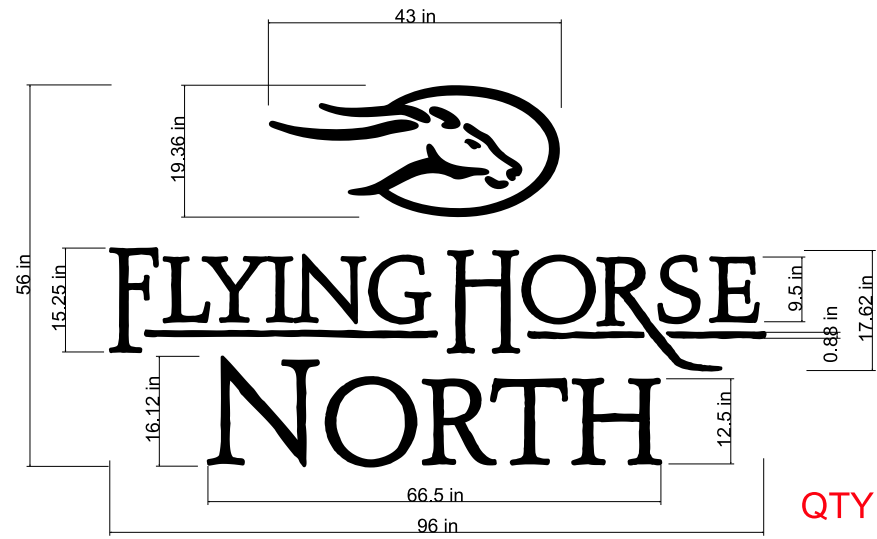


QTY 4

NOTES and SPECIFICATIONS

- 1 FABRICATE (4) HALO ILLUMINATED REVERSE PAN CHANNEL LOGOS FOR EXISTING 4 SIDED TOWER AND (1) "FLYING HORSE NORTH" WITH LOGO ILLUMINATED REVERSE PAN CHANNEL SIGN

COLORS and MATERIALS

- M1 ALUMINUM REVERSE PAN CHANNEL LOGOS WITH 2" RETURNS PAINTED BLACK
- M2 1/2" CLEAR MOUNTING BLOCKS
- M3 WHITE 3000K SLOAN PRISM 12 NANO+ LED LIGHTING
- P1 BLACK PAINT

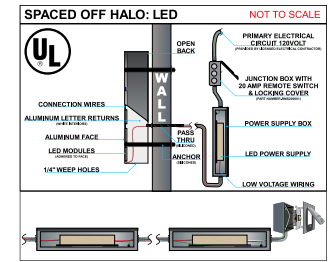

ALLOWED sf is 100sf
TOTAL sf is 61.73sf (using 5 shapes)

*SURVEY REQUIRED BEFORE PRODUCTION

IMPOSED ON PAGE 2

1ST REVISION : FREE - 2ND REVISION : FREE - 3RD REVISION : \$60 - \$120 FOR EVERY REVISION THERE AFTER...

This drawing is the property of RMS Electric Sign Company LLC, reproduction is prohibited without prior written consent. Customer is responsible to check all spelling. Colors may not be accurate representations and may appear different from actual sign.

RMS SIGN COMPANY
3015 GUNNISON STREET
COLORADO SPRINGS, CO 80909
866-391-1829 • 719-391-1829
FAX 719-391-1881

THIS SIGN IS INTENDED TO BE INSTALLED IN ACCORDANCE WITH THE REQUIREMENTS OF ARTICLE 600 OF THE NATIONAL ELECTRICAL CODE AND/OR OTHER APPLICABLE LOCAL CODES. THIS INCLUDES PROPER GROUNDING AND BONDING OF THE SIGN

UL SIGN(S) TO BE MANUFACTURED TO ALL SPECIFICATIONS AND WILL BEAR THE UL LABEL(S). INSTALL IN ACCORDANCE WITH NATIONAL ELECTRICAL CODES.

Customer Information

Business Name CLASSIC HOMES

Project Name 260146 - FLYING HORSE

Location Address 14603 Rubble Drive

Customer Approval

Authorization _____

Date _____

KEEGAN MOORE
SALESPERSON

DELORA S
DESIGNER

Project Name
260146-FLYING HORSE

Version
02

DATE
04/08/26

PAGE 1 OF 2