




| REVISION | DESCRIPTION | DATE |
|----------|-------------|------|
| | | |
| | | |
| | | |
| | | |

VICINITY MAP

SUPER STAR CAR WASH - FALCON MARKET PLACE LOT 10
 SITE DEVELOPMENT PLAN

EL PASO COUNTY COLORADO

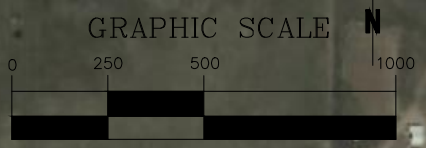

(IN FEET)
 1 inch = 500 ft.

| | | |
|-----------------------|--------------|----------|
| DESIGN SWK | DRAWN SWK | CHKD TOP |
| SCALE H: 1" = 500' | V: 1" = XXX' | |
| JOB No. 020441-01-001 | | |
| DATE : 02/09/2021 | | |
| SHEET | | |
| 1 OF 1 | | |