


EPC Project # VA 18-003


RE: Coverage With No DN70XC032 Site

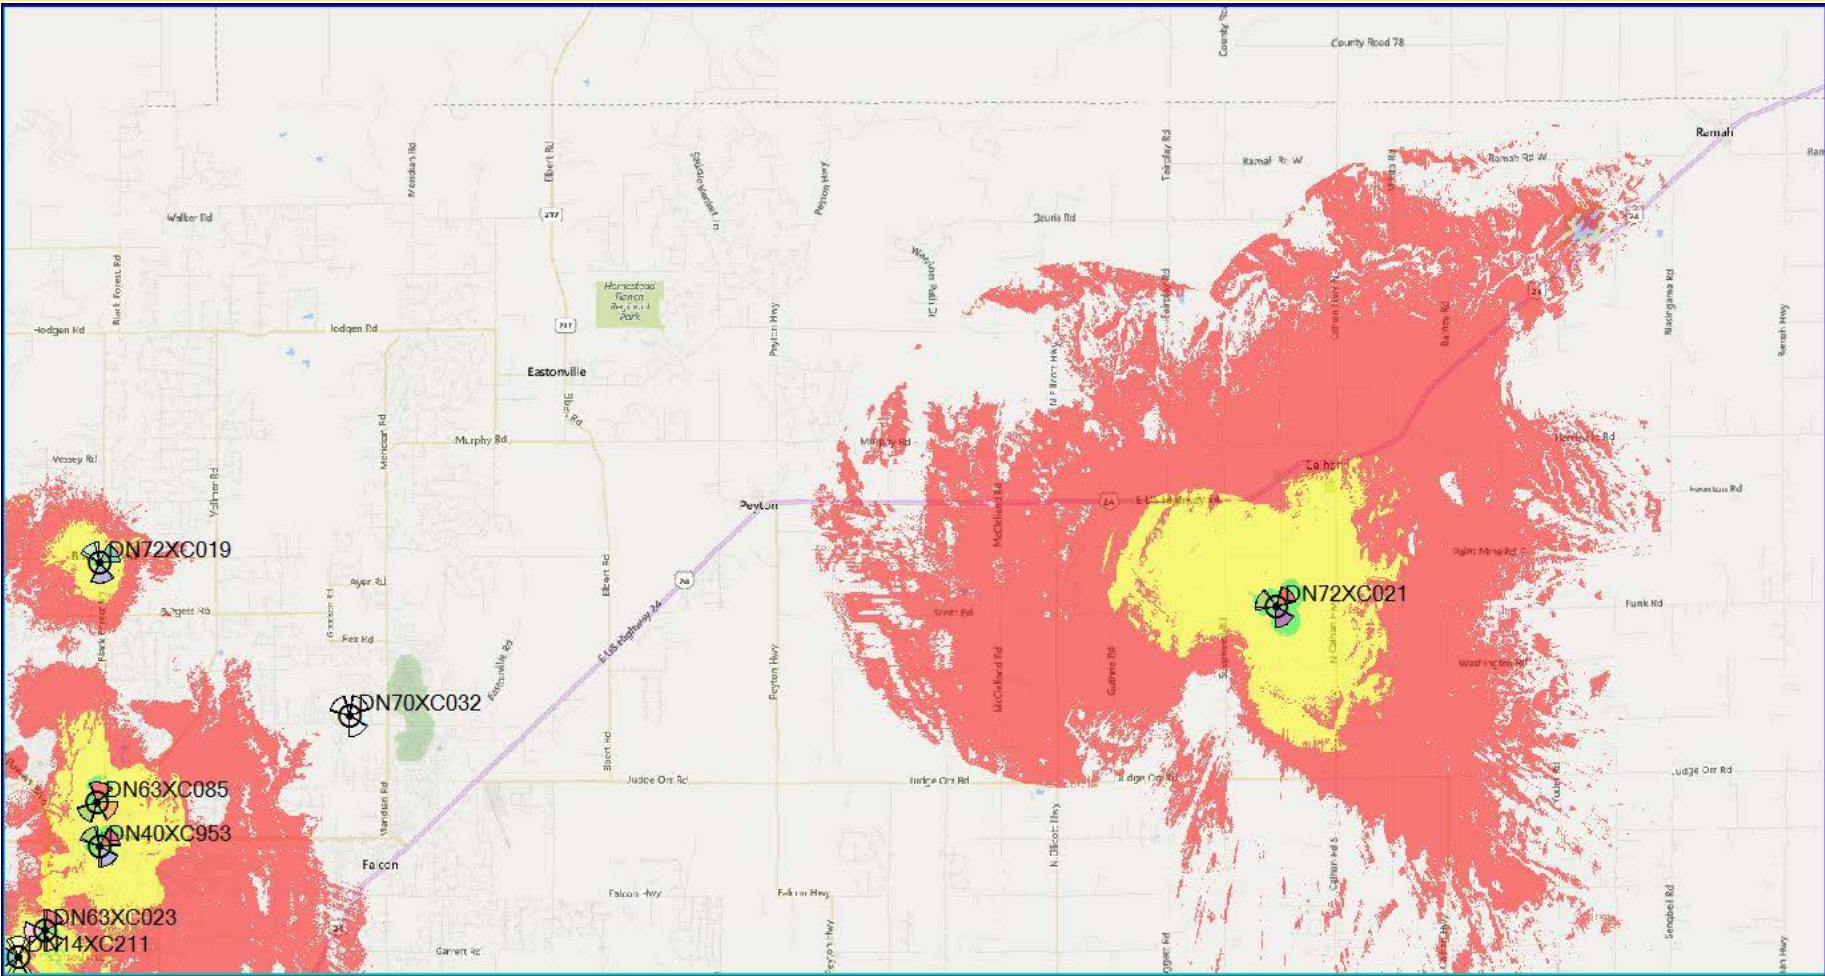

Current Coverage of DN70XC032



NORTH Sprint

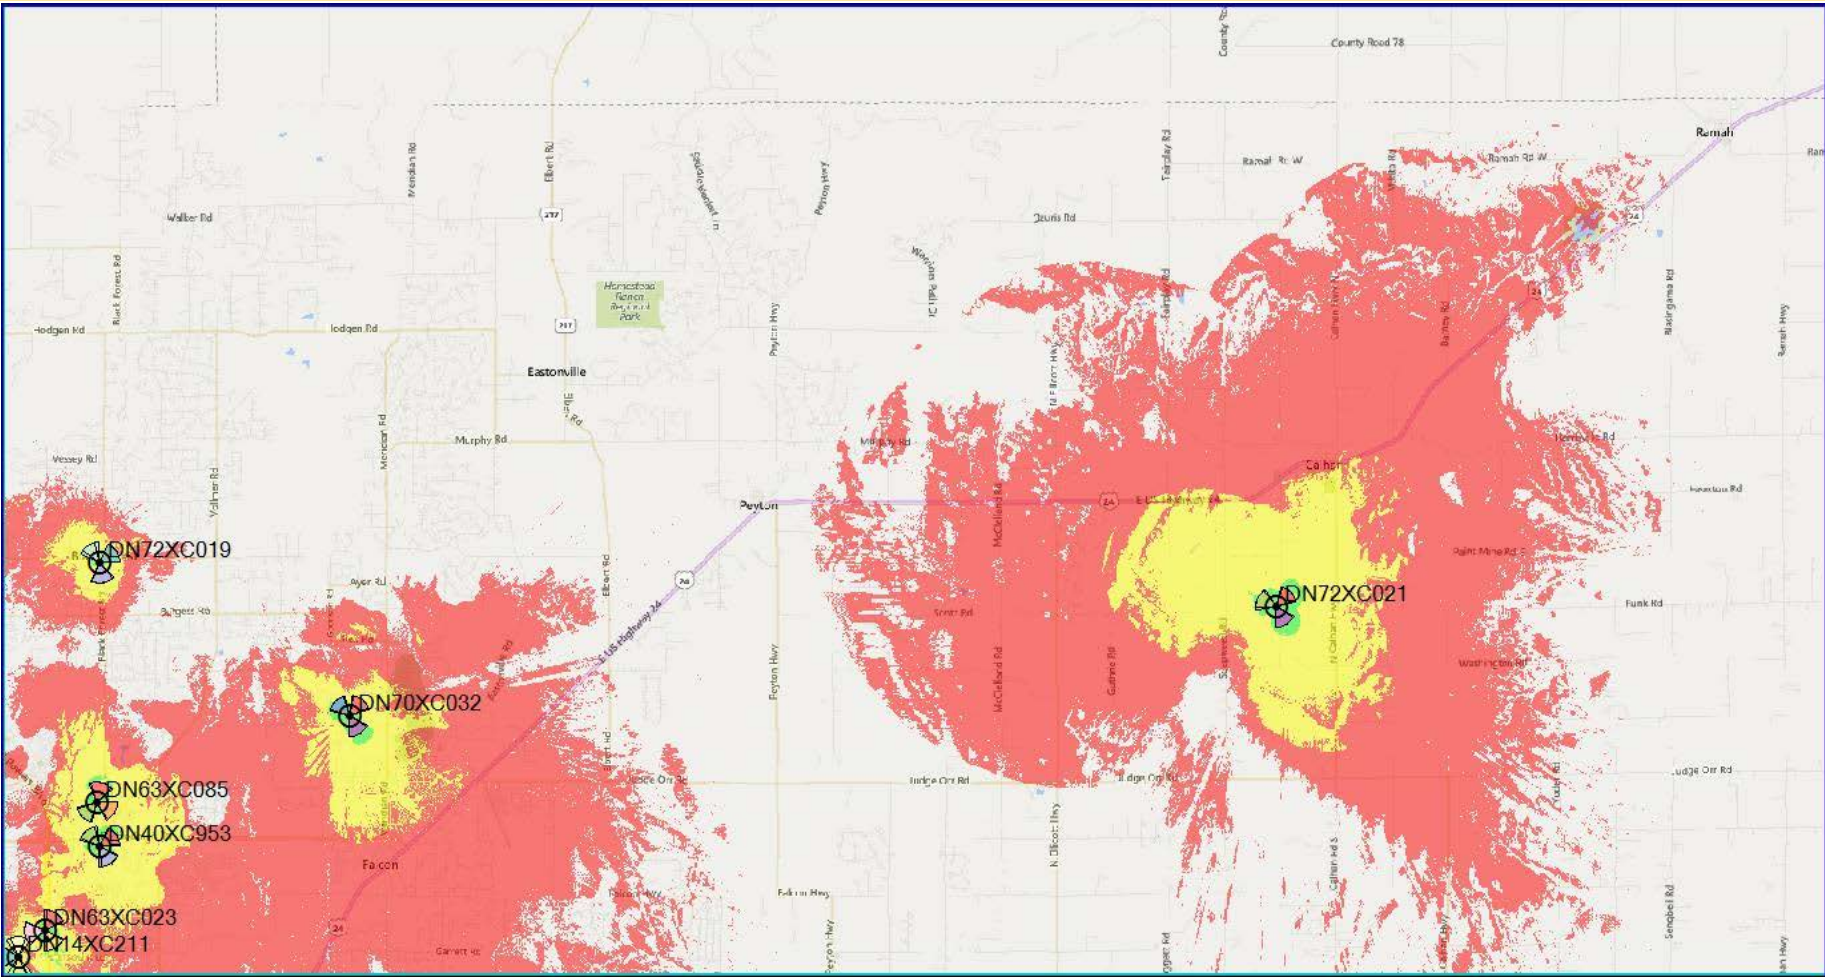


Legend

- Signal Coverage Level**
- Excellent
 - Good
 - Poor


#MoveForward

DN70XC032 Enhanced Coverage with New Equipment

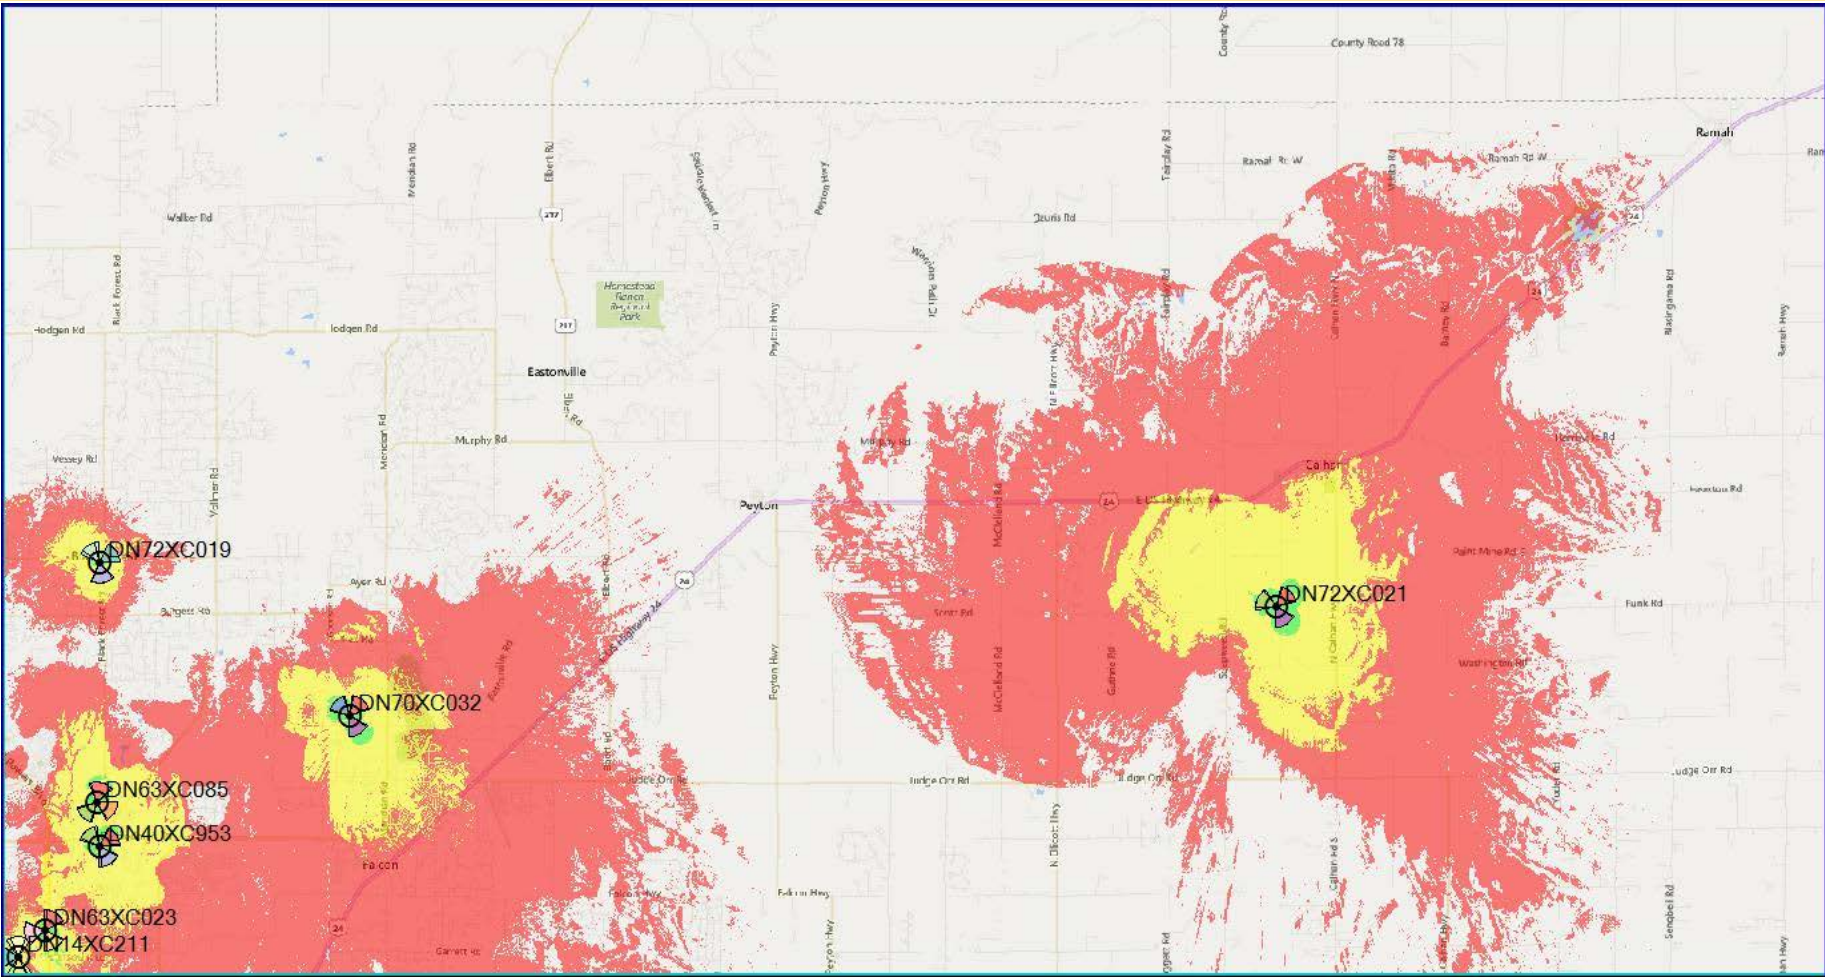

#MoveForward

DN70XC032 Coverage Reduced by 20' on Other Tower

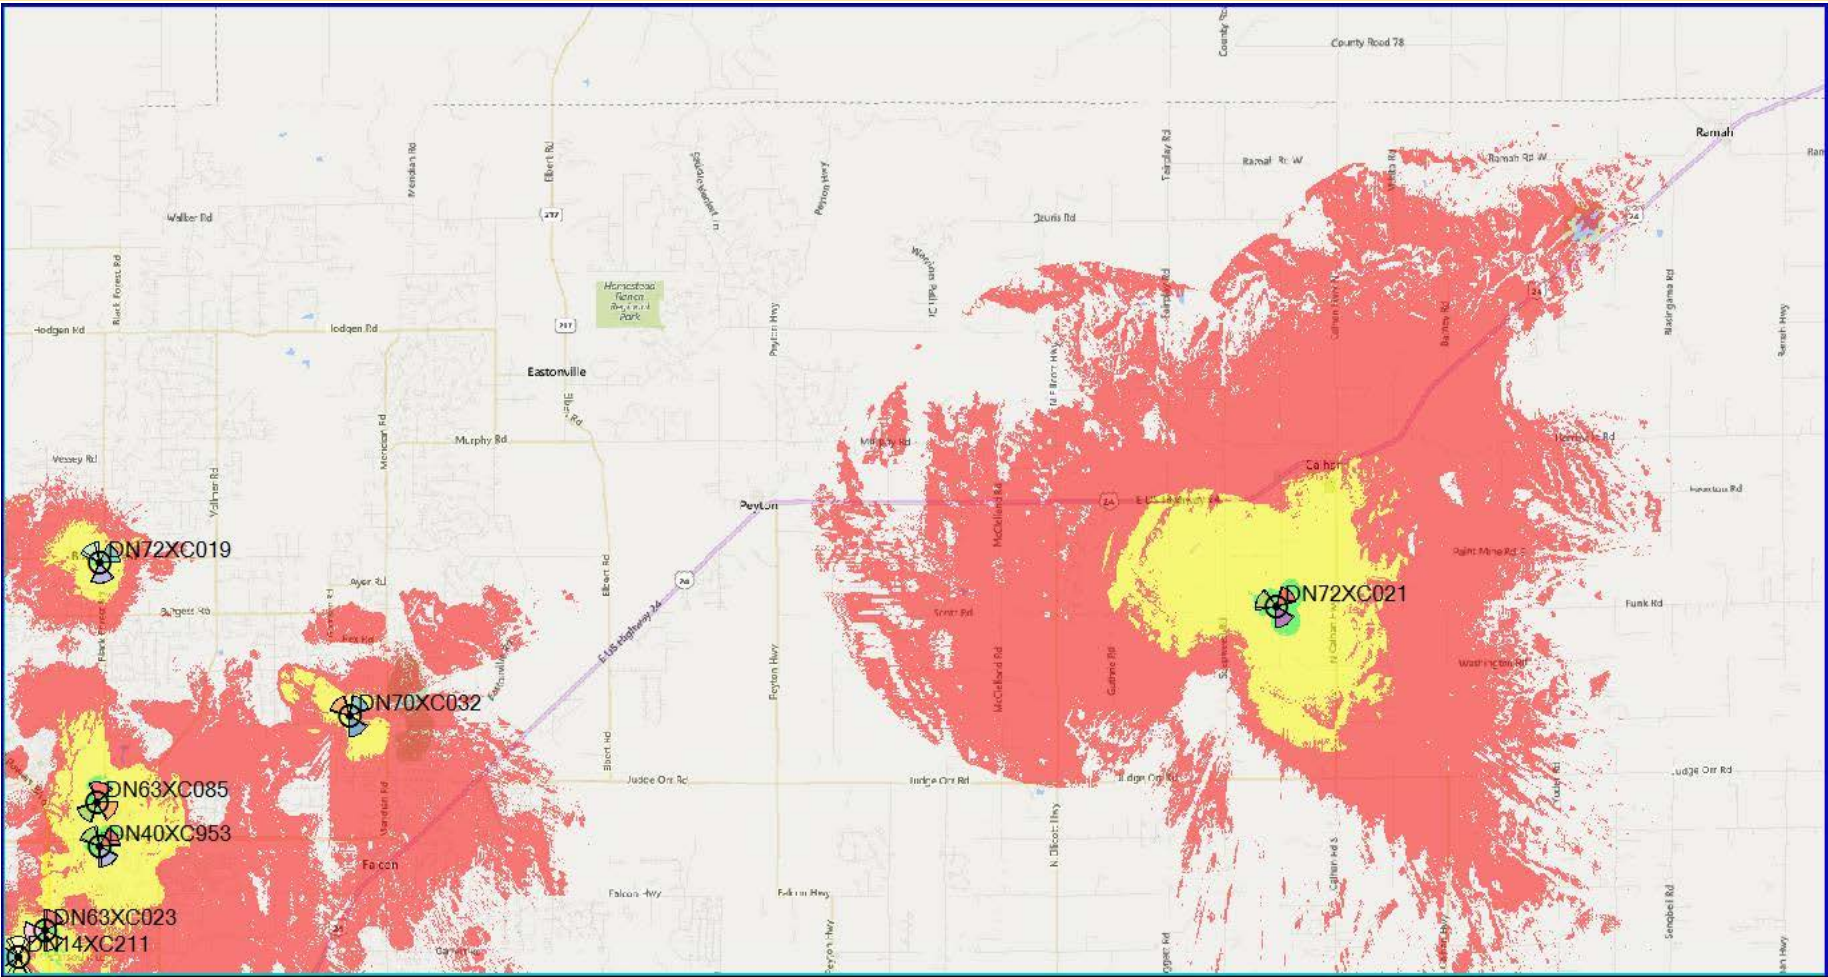

Legend

Signal Coverage Level

- Excellent
- Good
- Poor