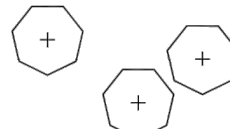
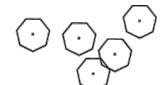

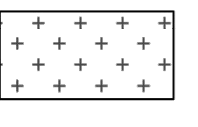


### Landscape Legend

-  6' Evergreen Trees
-  5 Gal. Deciduous Shrubs
-  1 Gal. Ornamental Grasses
-  Arkansas Valley Seed Mixes  
Low Grow Mix  
Application Rate: 25 lbs. / acre

### Landscape Requirements


Total Site Area = 174,280 sf  
 174,280 sf x 5% min. landscape requirement = 8,714 sf  
 8,714 sf / 1 tree / 500 sf = 17 trees required  
 10 trees provided, 70 shrubs provided  
 (substitute 7 trees for 70 shrubs)

Frontage Road / I-25 planting requirements  
 420 lineal feet / 20 = 21 trees required  
 21 trees provided


Show Deer Creek Road and Basecamp road as well.

How much is provided?

Identify different buffer width's per road frontage.

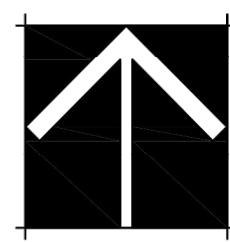

North

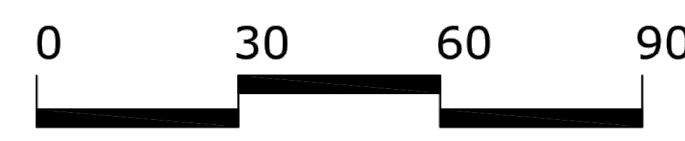

Scale 1"=30'

## SITE LANDSCAPE PLAN

Prepared by:  
**TIM DUNN DESIGN**  
**LANDSCAPE ARCHITECTURE**  
 720-350-2411 TADUNN1958@GMAIL.COM  
 www.timdunnlandscapearchitect.com

REV. NO.	DESCRIPTION	DATE

SITE DEVELOPMENT PLAN  
**MONUMENT STEEL STRUCTURES**  
 SITE LANDSCAPE PLAN  
 18910 BASE CAMP ROAD  
 MONUMENT, COLORADO

PROJ NO: SSA  
 ENG :  
 CHKD:  
 DATE: 04/15/2019

SHEET NUMBER  
**L1**  
 4 OF 8







