



**LEGEND**

JURISDICTIONAL  
WATERS/WETLANDS

OPEN WATER  
POND

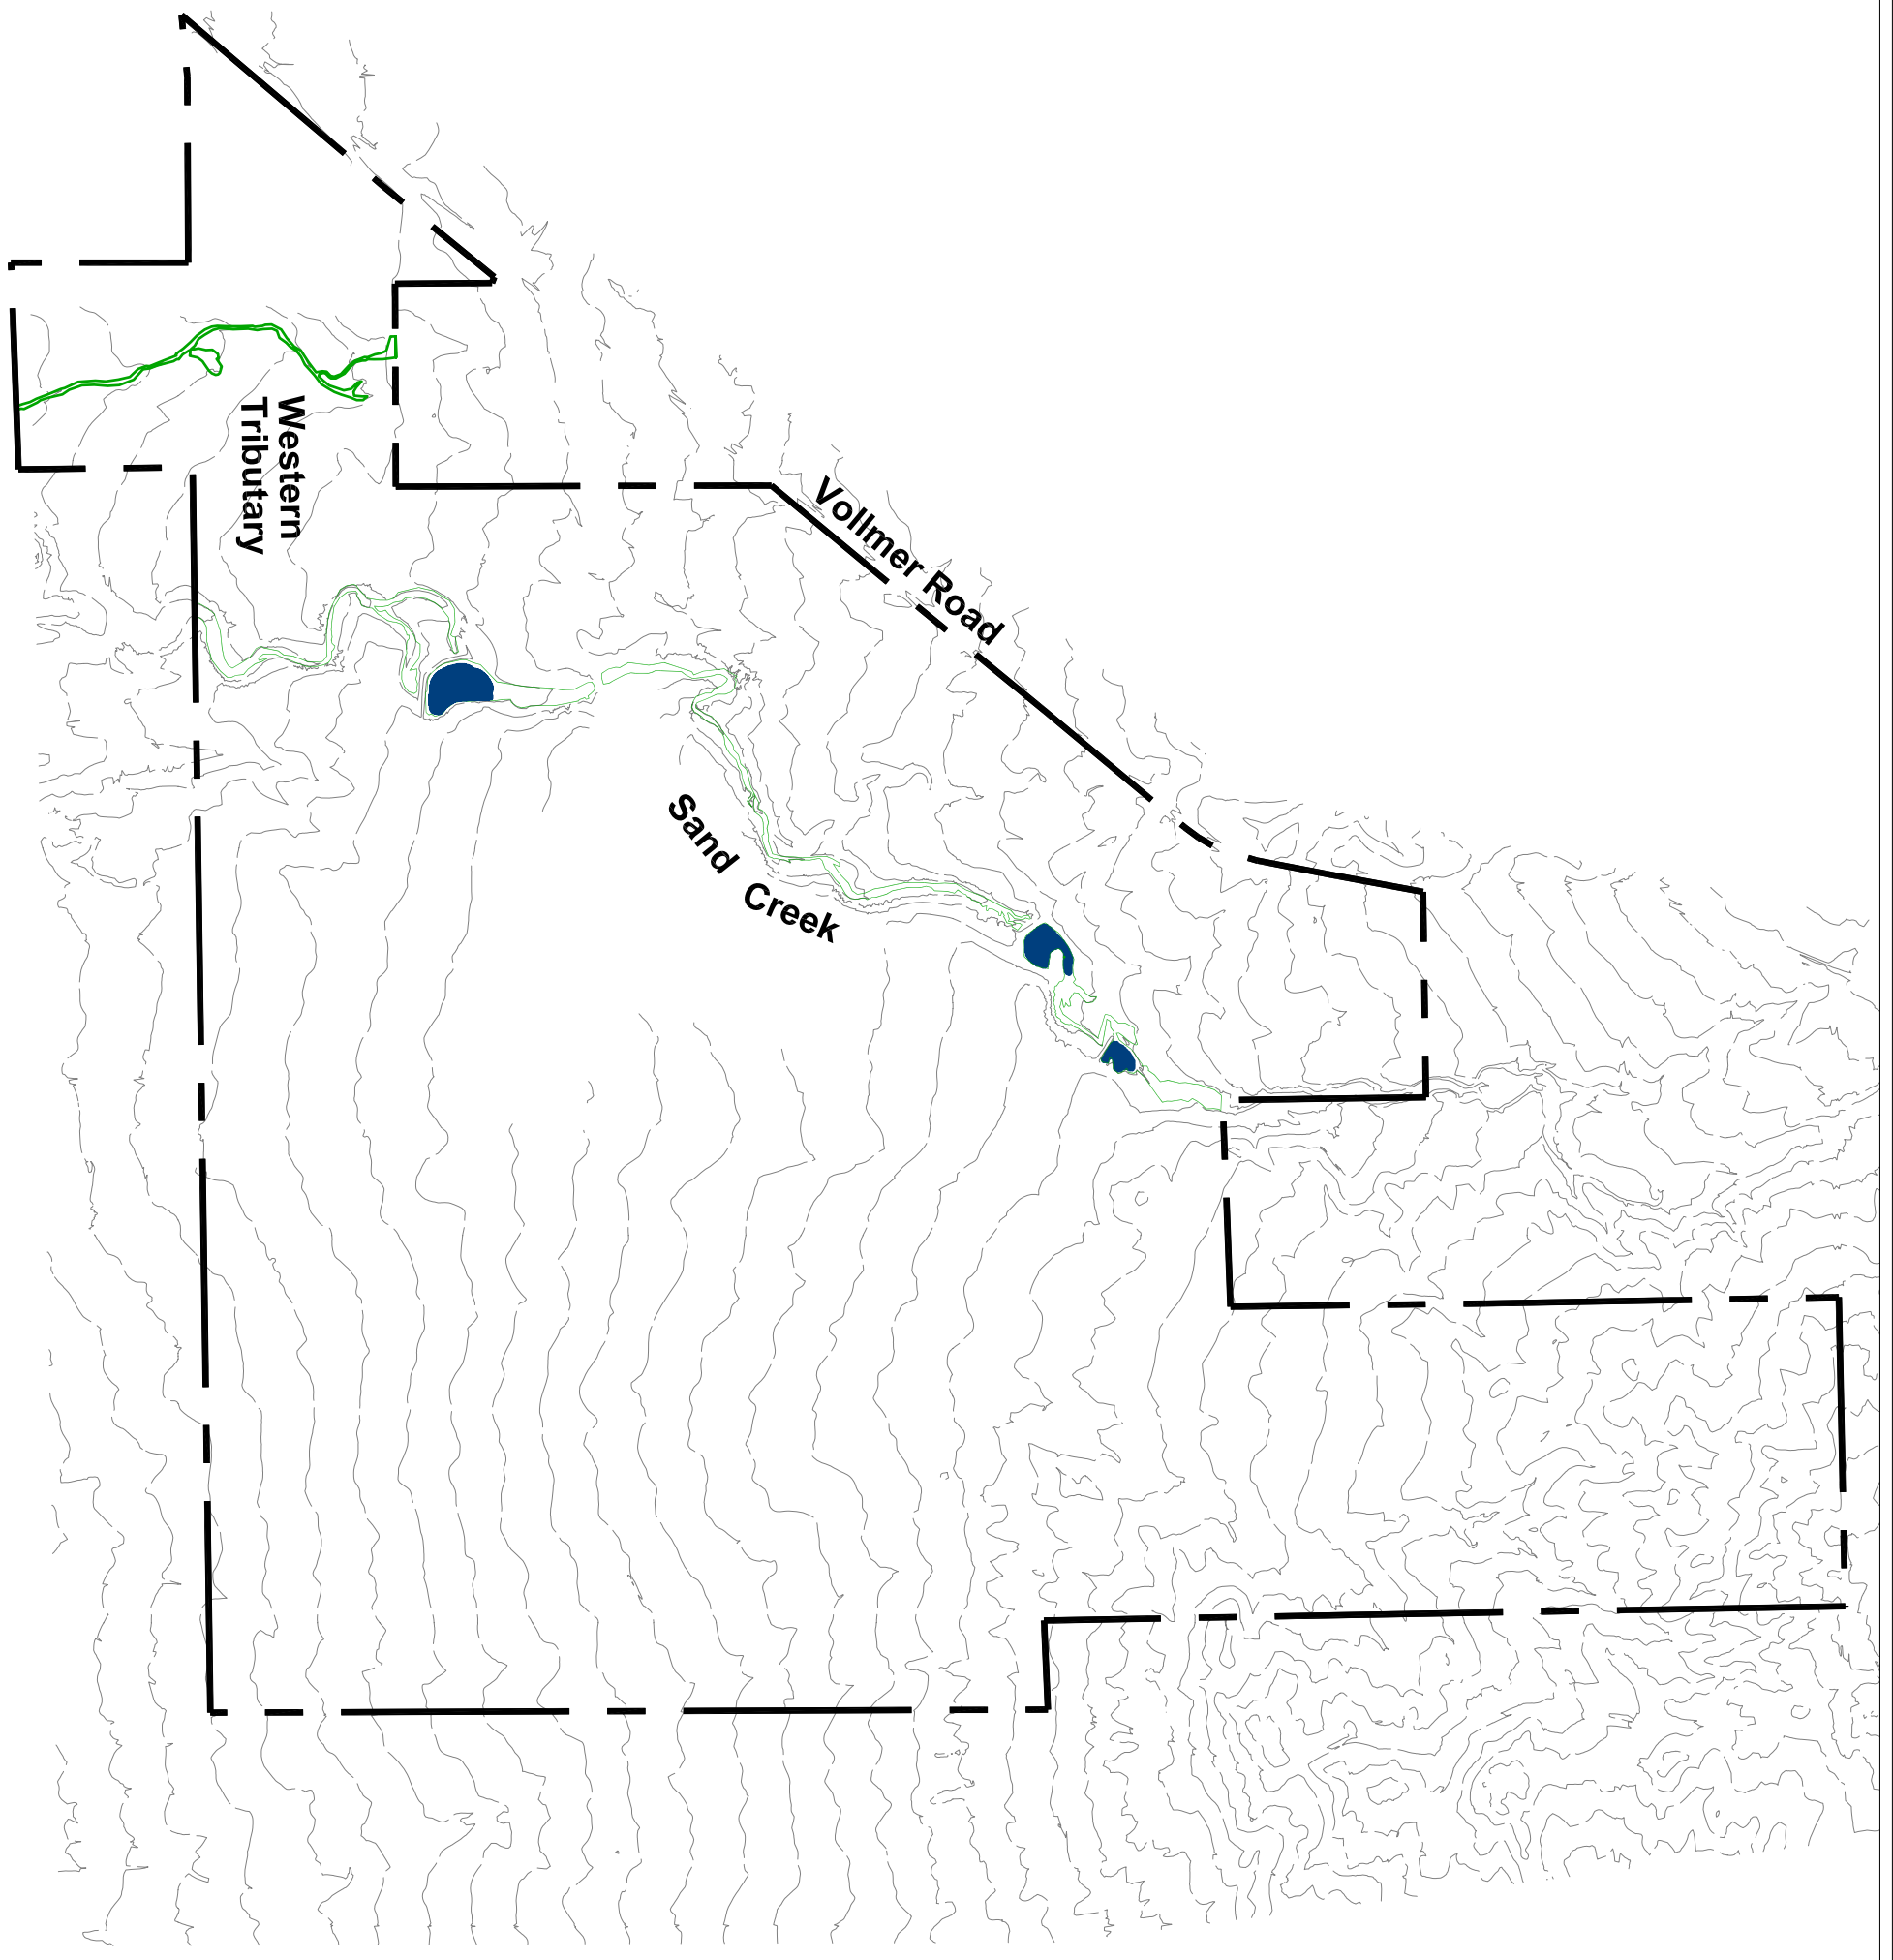

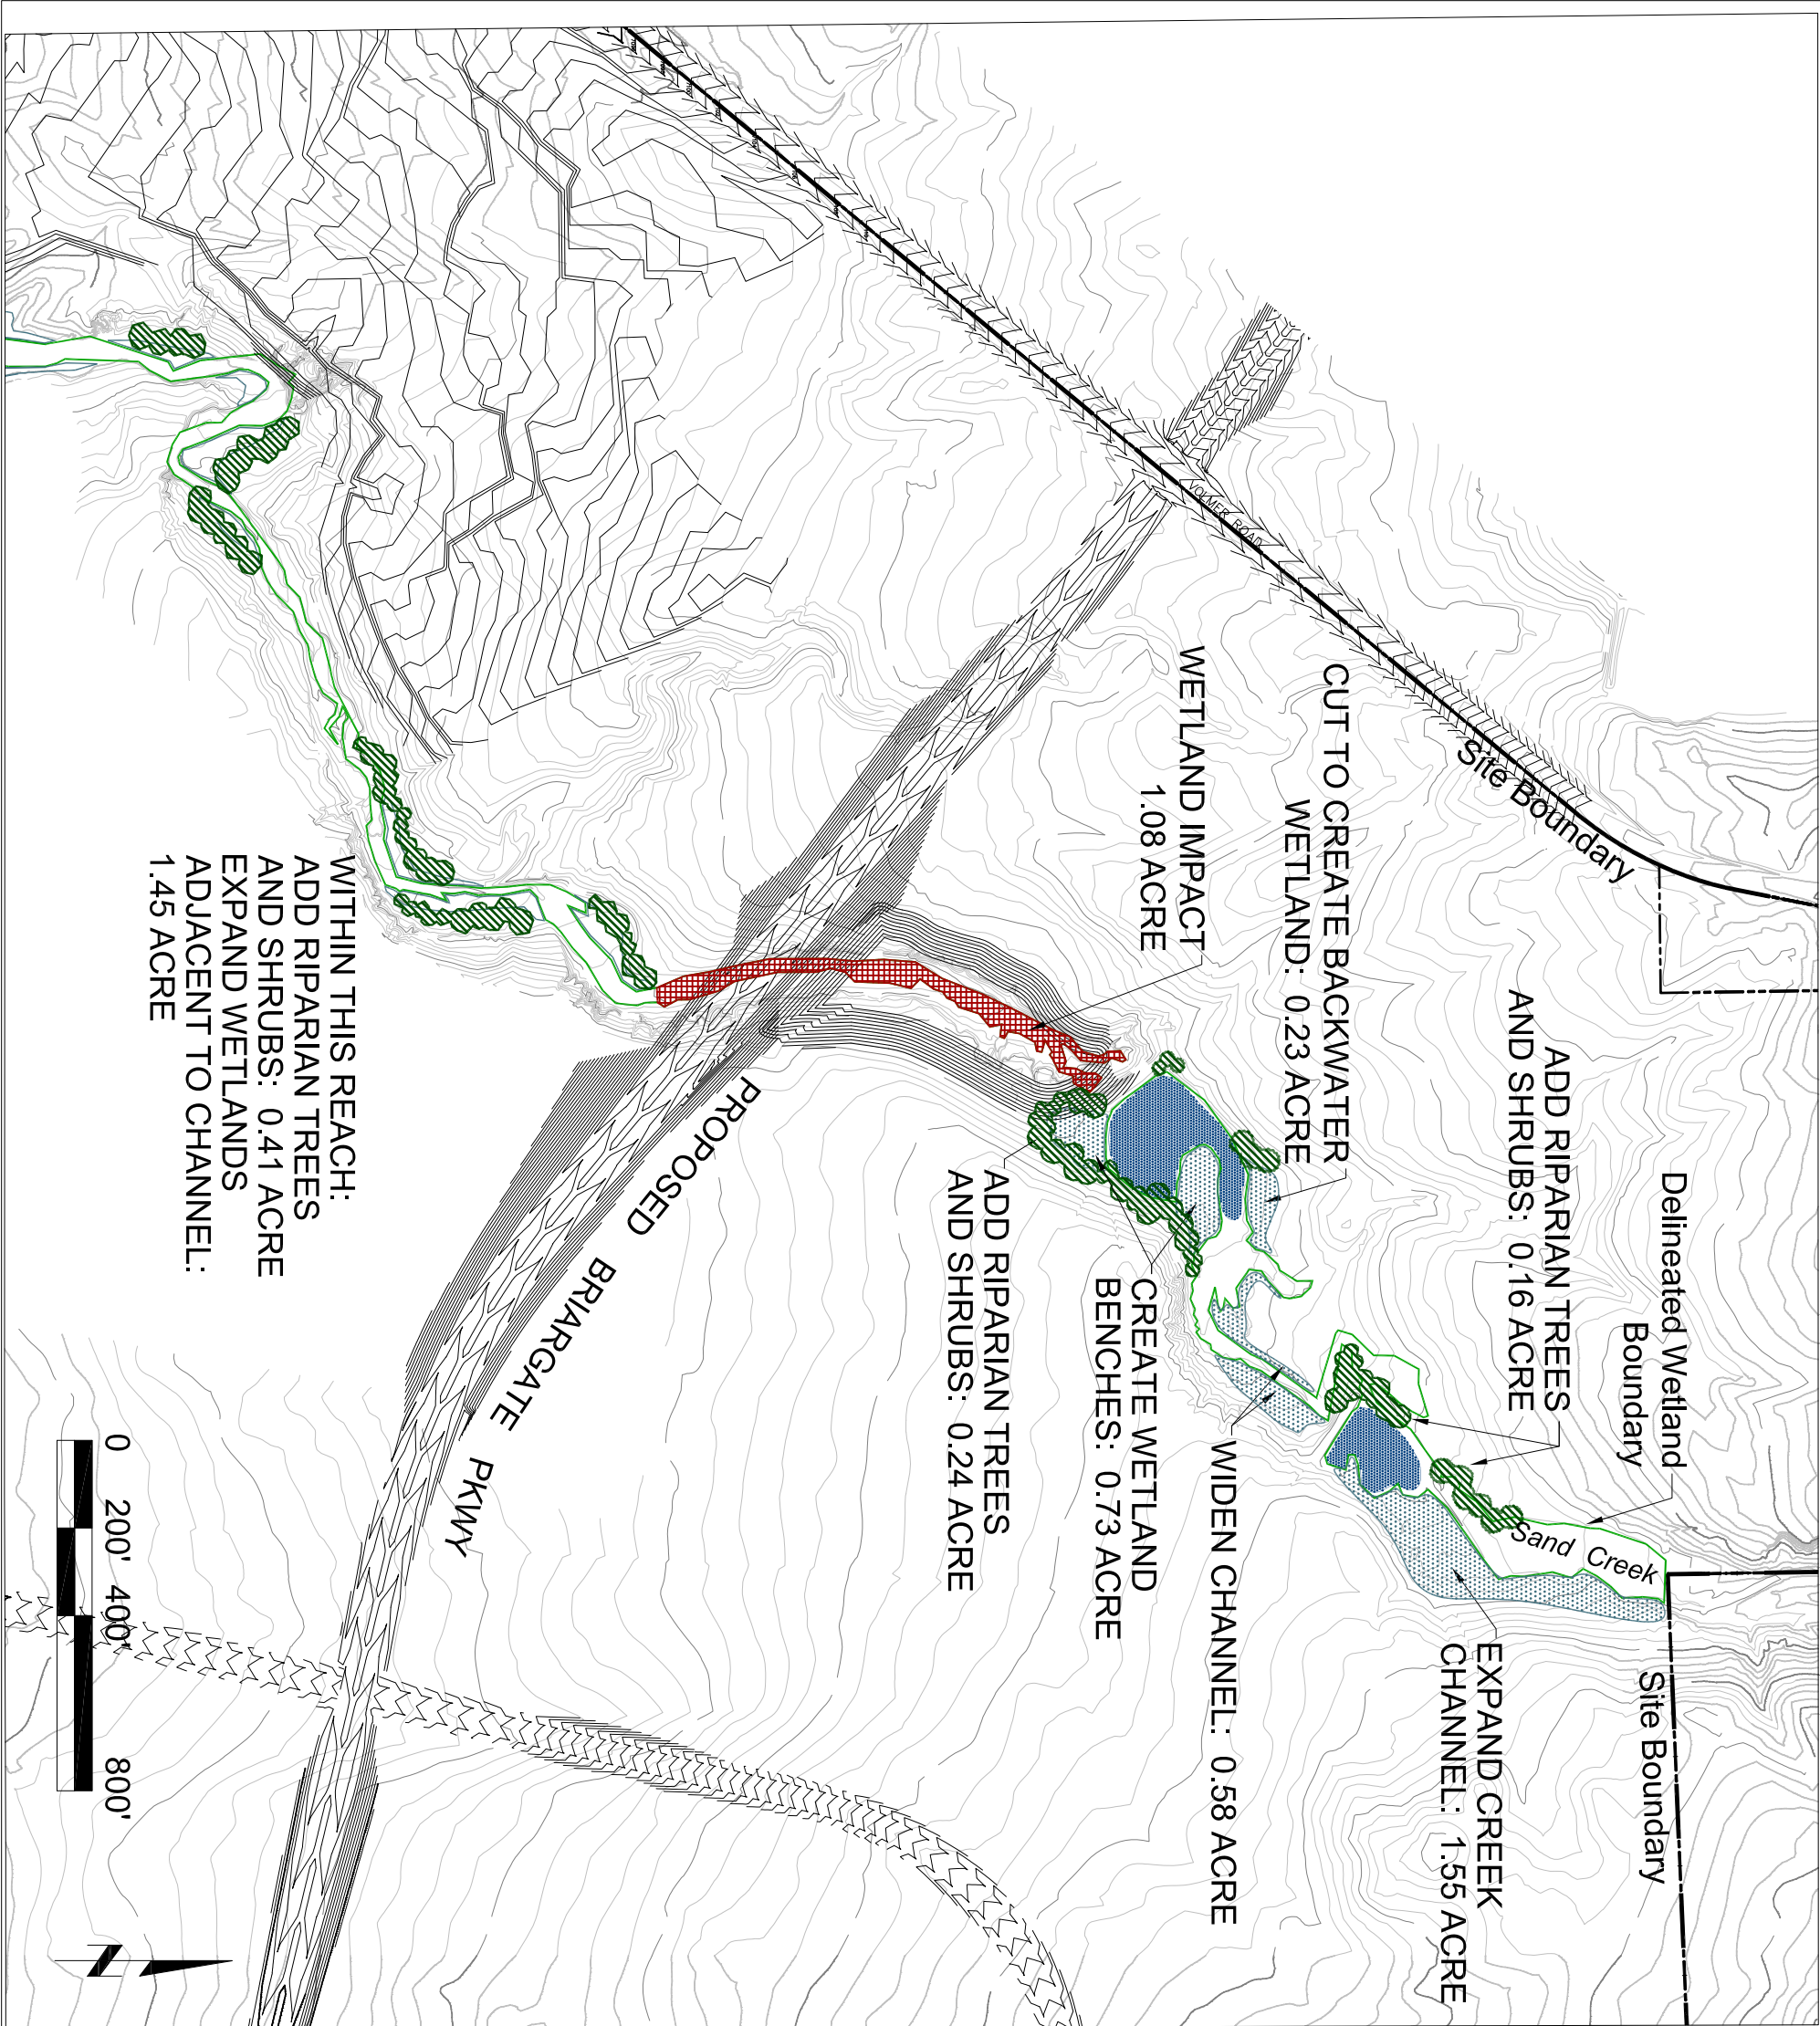

**LEGEND**

- JURISDICTIONAL WATERS/WETLANDS
- OPEN WATER POND
- PROPOSED WETLAND IMPACTS
- POTENTIAL WETLAND MITIGATION AREA MEASURED AT 1:1 RATIO
- POTENTIAL RIPARIAN TREE ENHANCEMENT MEASURED AT 4:1 RATIO

**KEY MAP**

