
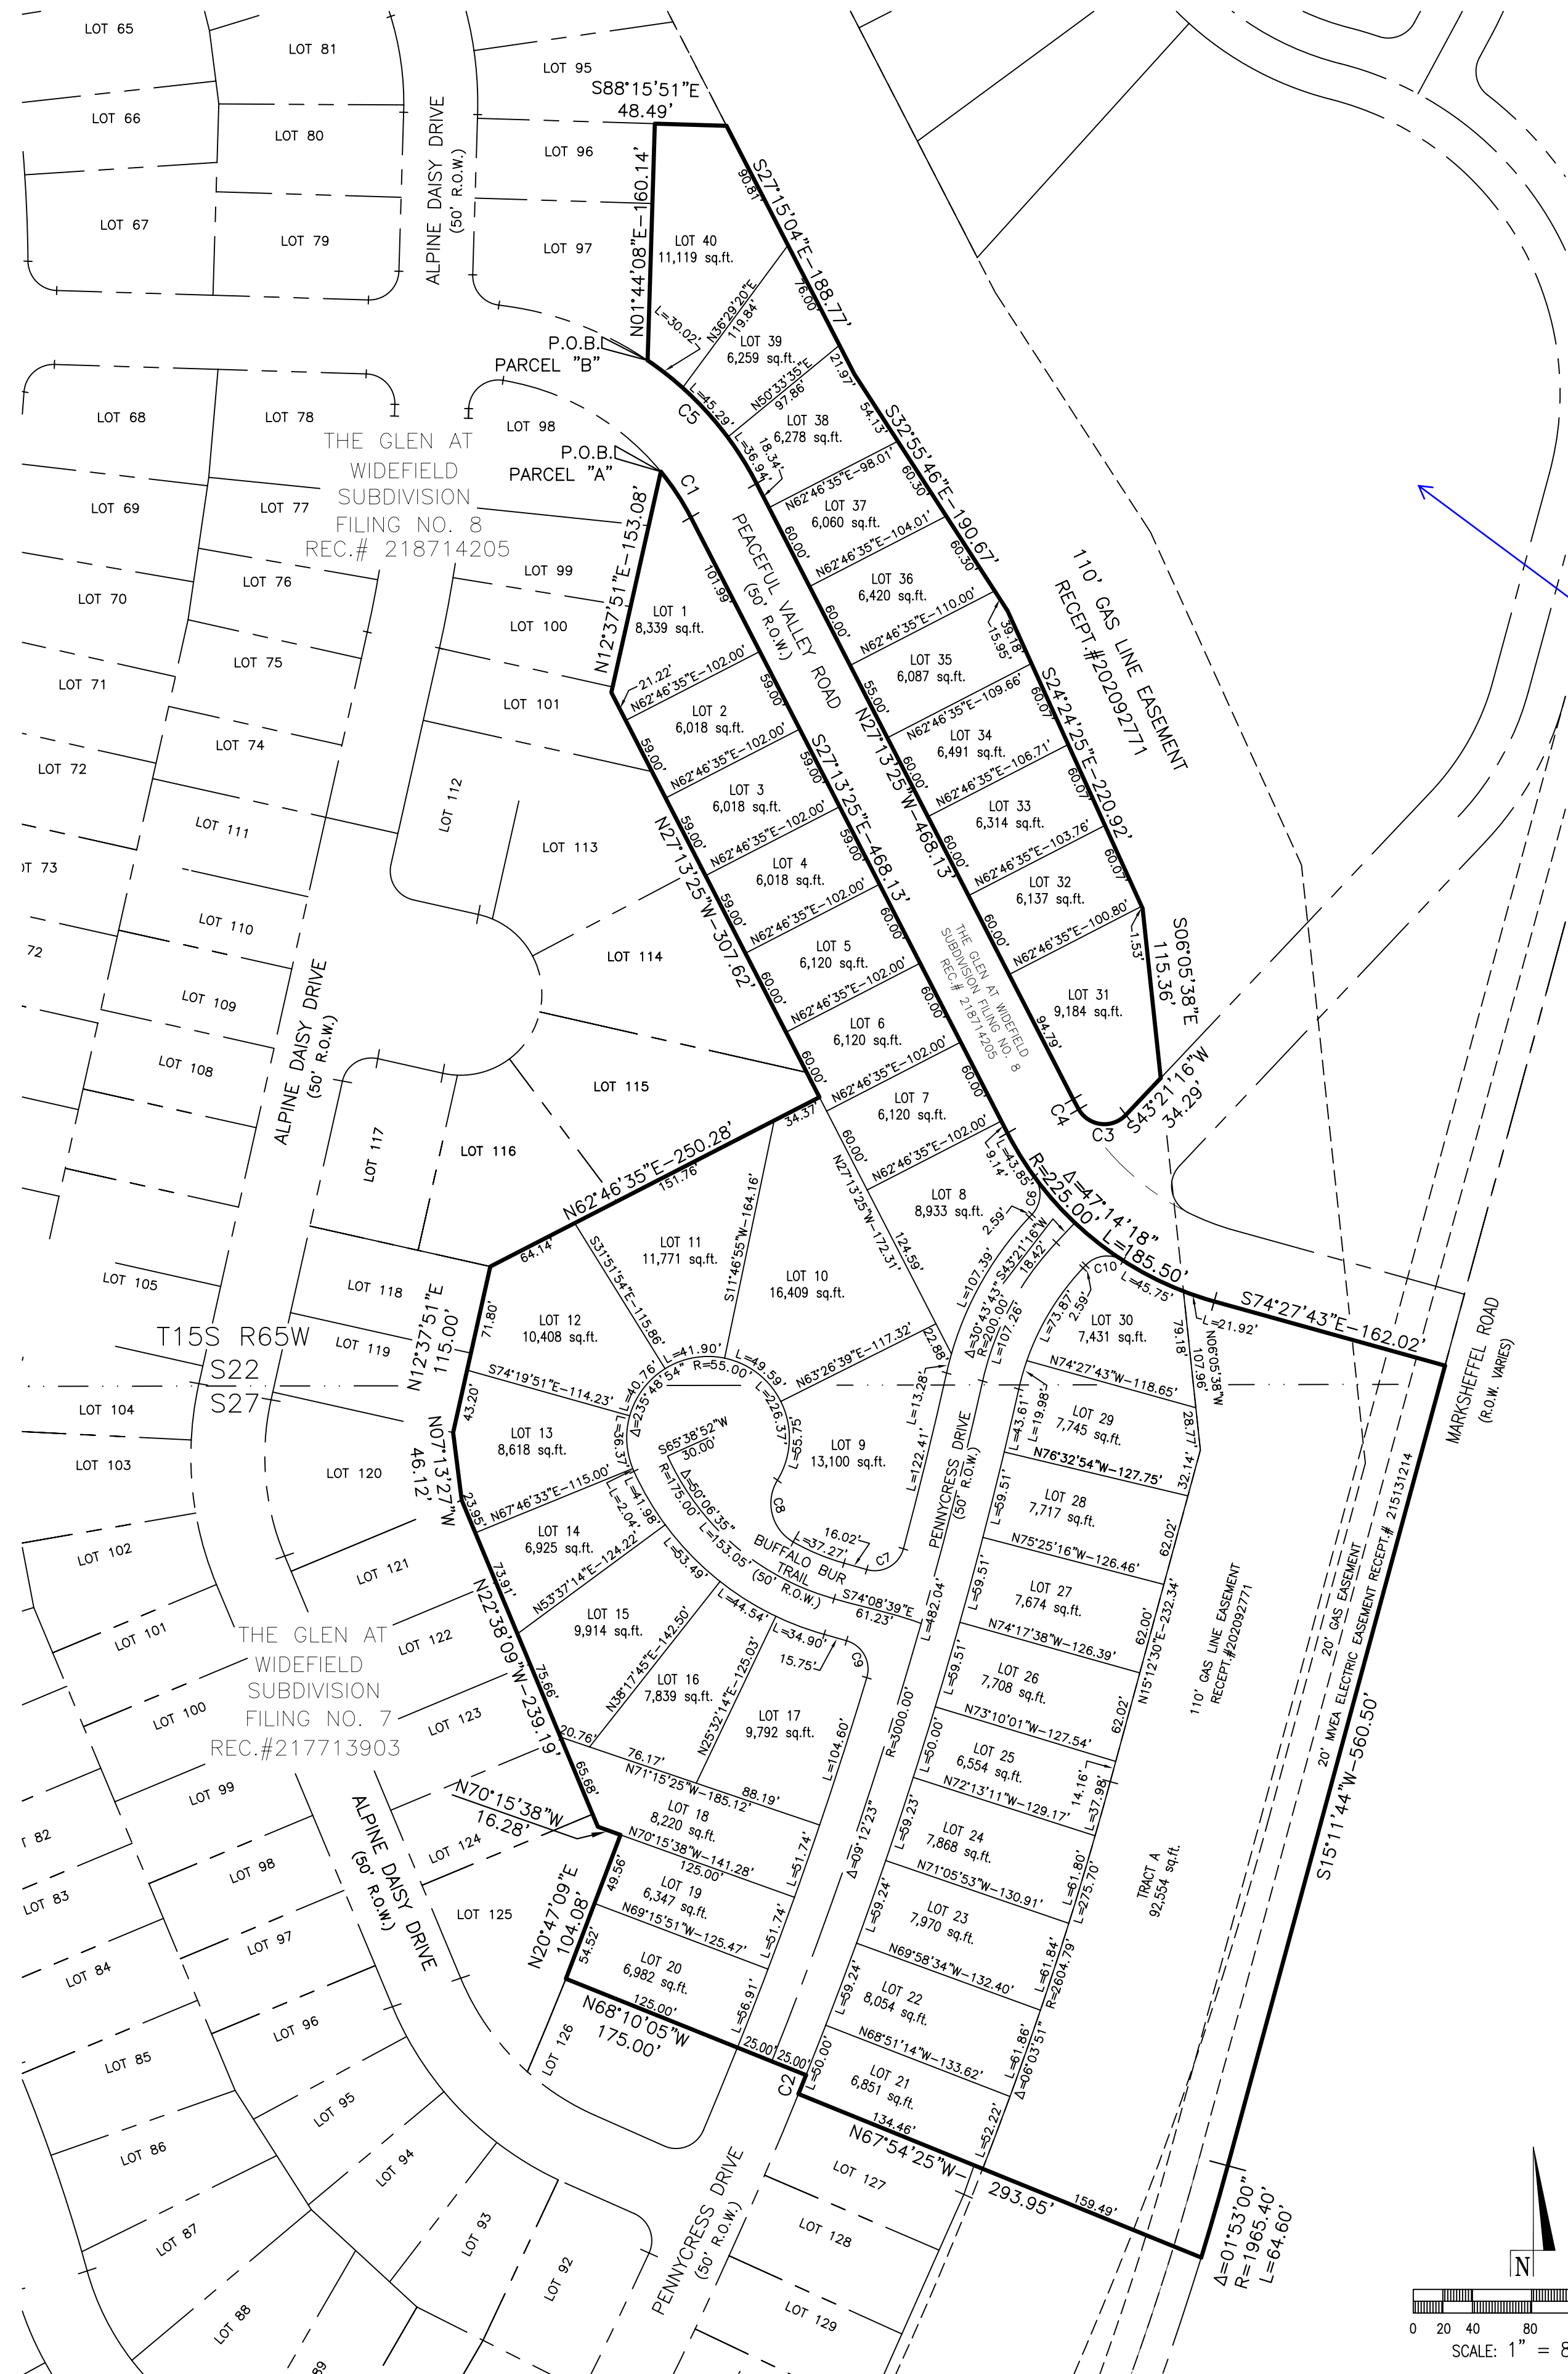


THE GLEN AT WIDEFIELD SUBDIVISION FILING NO. 10

A portion of the Southwest One-quarter (SW1/4) of Section 22 and the Northwest One-quarter (NW1/4) of Section 27
 Township 15 South (T15S), Range 65 West (R65W) of the 6TH P.M.
 County of El Paso, State of Colorado

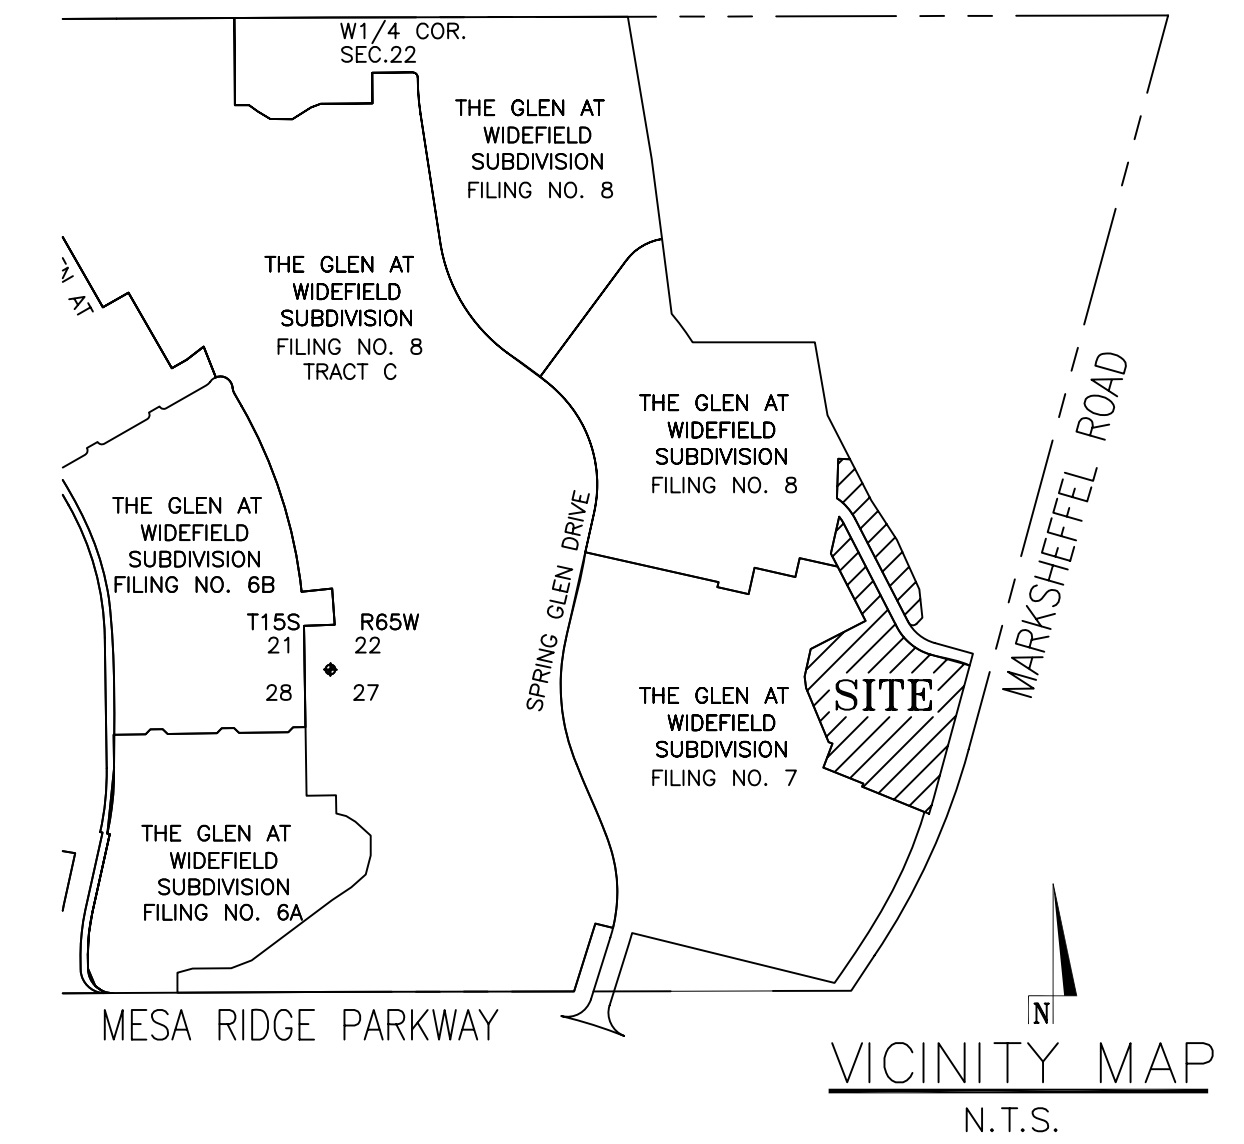

Based on email correspondence with staff provide the detention basin and the associated access in an easement.

GLEN 10-BOUNDARY CURVE TABLE			
CURVE	DELTA	RADIUS	LENGTH
C1	120°7'10"	175.00'	37.02'
C2	0°15'40"	3025.00'	13.78'
C3	108°52'38"	20.00'	37.31'
C4	2°33'41"	175.00'	2.72'
C5	28°35'08"	225.00'	112.26'

LOT CURVE TABLE			
CURVE	DELTA	RADIUS	LENGTH
C6	79°24'58"	20.00'	27.72'
C7	90°52'21"	20.00'	31.72'
C8	91°41'02"	30.00'	48.01'
C9	90°52'21"	20.00'	31.72'
C10	79°24'58"	20.00'	27.72'

