



NEW REPLACEMENT SIGNAGE

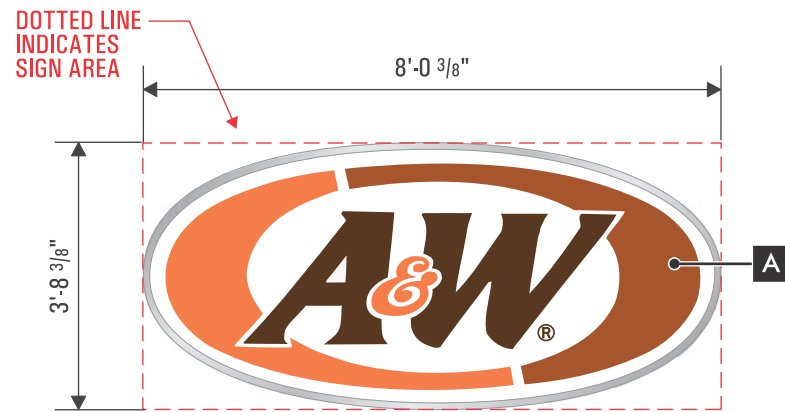


R1 R6 S/F WALL CABINET (ILLUMINATED) SCALE: 3/8" = 1'-0"
QUANTITY: 2 EA RECEIVE & INSTALL




R2 R5 S/F WALL CABINET (ILLUMINATED) SCALE: 3/8" = 1'-0"
QUANTITY: 2 EA RECEIVE & INSTALL

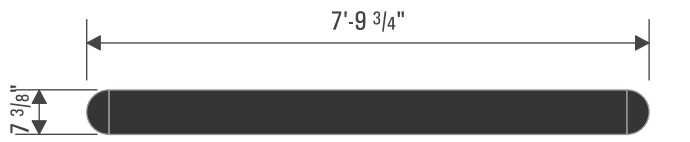


R4 R7 REPAIR EXISTING LIGHT BANDS SCALE: N.T.S
LENGTH: 145.5 LF (TOTAL)

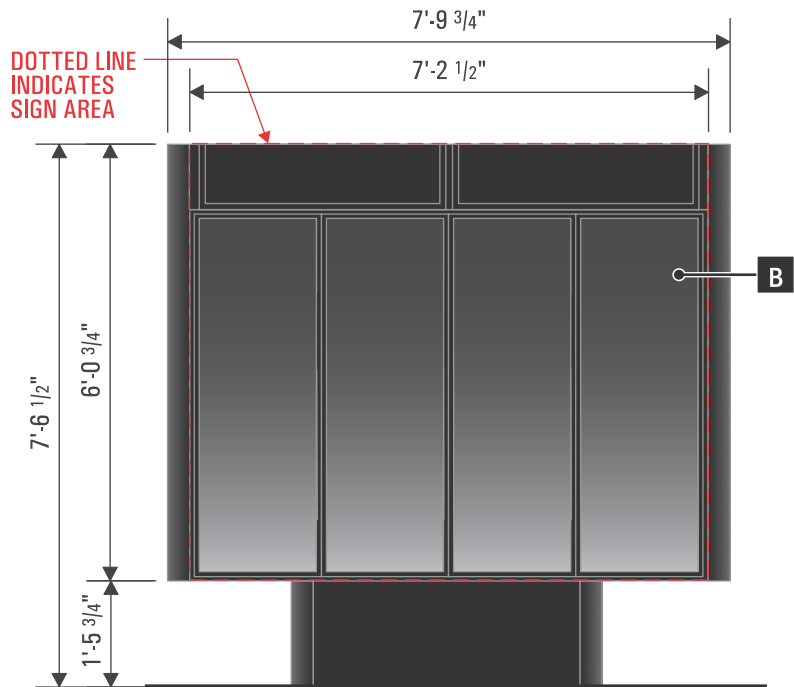

R3 S/F MENU CABINET (ILLUMINATED) SCALE: 3/8" = 1'-0"
QUANTITY: 1 RECEIVE & INSTALL
(RE-USE EXISTING MATCHPLATE)

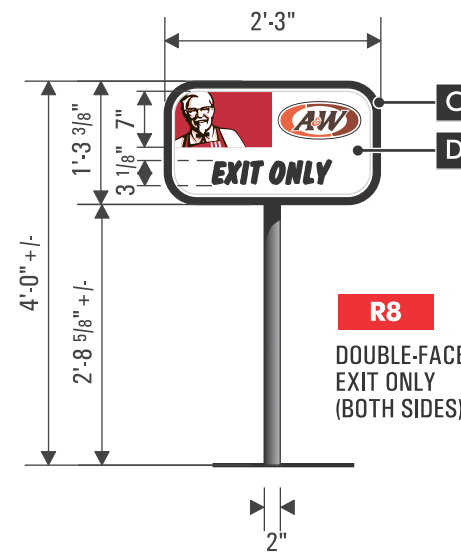

R8 R9 D/F DIRECTIONAL (ILLUMINATED) SCALE: 3/8" = 1'-0"
QUANTITY: (2 EA) RECEIVE & INSTALL
**(NEW FOUNDATION REQUIRED.
CUT EXCESS PIPE TO COMPLY WITH CODE)**

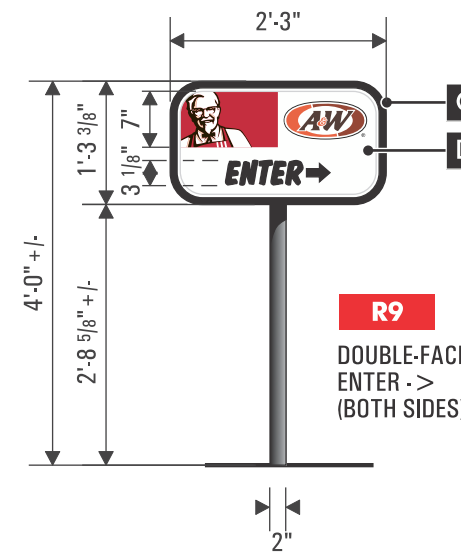

SCOPE OF WORK:

- SIGNS R1 & R6 - RECEIVE & INSTALL (2 EA) INTERNALLY ILLUMINATED, SINGLE-FACE MUG REPLACEMENT CABINETS
- SIGNS R2 & R5 - RECEIVE & INSTALL (2 EA) INTERNALLY ILLUMINATED, SINGLE-FACE A&W LOGO REPLACEMENT CABINETS.
- SIGN R3 - RECEIVE & INSTALL (1) INTERNALLY ILLUMINATED, SINGLE-FACE DRIVE THRU CABINET. (RE-USE EXISTING MATCHPLATE.)
- SIGN R8 & R9 - RECEIVE & INSTALL (2 EA) INTERNALLY ILLUMINATED DOUBLE-SIDE CABINET. R8: EXIT ONLY (BOTH SIDES) R9: ENTER -> (BOTH SIDES). CUT PIPE TO MEET CODE.

FINAL ELECTRICAL CONNECTION BY: NOT INCLUDED

FABRICATION SPECIFICATIONS

A	SHIPPED-IN	TYPE	CABINET SIGN
		ILLUMINATION	INTERNAL
		INSTALLATION	BY YESCO
		REMOVAL / REPLACEMENT	REMOVE EXISTING AND REPLACE WITH NEW
B	SHIPPED-IN	TYPE	MENU BOARD
		ILLUMINATION	INTERNAL
		INSTALLATION	BY YESCO
		REMOVAL / REPLACEMENT	REMOVE EXISTING AND REPLACE WITH NEW
C	SHIPPED-IN	TYPE	DIRECTIONAL
		ILLUMINATION	INTERNAL
		INSTALLATION	BY YESCO
		REMOVAL / REPLACEMENT	REMOVE EXISTING AND REPLACE WITH NEW
D	VINYL	LAYER	1st SURFACE
		LOGO	DIGITAL PRINT
		COPY	3M#3630-22 BLACK



YESCO
Denver Region

Denver
11220 E. 53rd Avenue, Suite 300
Denver, CO 80239
303-375-9933

Colorado Springs
5011 List Drive
Colorado Springs, CO 80919
719-385-0103

This drawing was created to assist you in visualizing our proposal. The original ideas herein are the property of YESCO. Permission to copy or revise this drawing can only be obtained thru a written agreement with YESCO.

© 2017 YESCO LLC
All rights reserved
www.yesco.com

CLIENT:
KFC-A&W #437 #7384

ADDRESS:
7384 MCLAUGHLIN RD

CITY / STATE / ZIP:
FALCON, CO 80831

ACCOUNT EXECUTIVE:
DERRICK CAMPBELL

DESIGNER:
BRIAN CRIPPIN

ORIGINAL DATE:
06.15.2018

CUSTOMER APPROVAL

Client Signature / Date _____

Landlord Signature / Date _____

ELECTRICAL NOTE

NOTE: UNLESS OTHERWISE NOTED, ELECTRICAL RUNS OR FINAL ELECTRICAL CONNECTION CHARGES ARE NOT INCLUDED. ILLUMINATED DISPLAYS WILL BE WIRED FOR 120 VOLT POWER UNLESS OTHERWISE INDICATED. IF VOLTAGE IS NOT 120 PLEASE INDICATE YOUR VOLTAGE HERE

VOLTS

AMPS

UL NOTE

YESCO IS A UL LISTED SIGN MANUFACTURER

THIS SIGN IS INTENDED TO BE INSTALLED IN ACCORDANCE WITH THE REQUIREMENTS OF ARTICLE 600 OF THE NATIONAL ELECTRICAL CODE AND / OR OTHER APPLICABLE LOCAL CODES. THIS INCLUDES PROPER GROUNDING AND BONDING OF THE SIGN.

REVISIONS

DATE	REVISION	DESIGNER

DESIGN NUMBER:
ART14737

PAGE **2** OF **3**

