

FINAL PLAT

ROMENS SUBDIVISION FILING NO. 1A

A REPLAT OF LOTS 1, 2, AND 3, ROMENS SUBDIVISION

A PORTION OF THE NORTHEAST QUARTER OF THE NORTHEAST QUARTER

OF SECTION 24, TOWNSHIP 11 SOUTH, RANGE 64 WEST OF THE 6TH P.M.

COUNTY OF EL PASO, STATE OF COLORADO

15519

KNOW ALL BY THESE PRESENTS:

That Terry A. Abernathy and Amy C. Abernathy, being the owners of the following described tract of land to wit:

LEGAL DESCRIPTION

Lots 1, 2 and 3, Romens Subdivision, County of El Paso, State of Colorado.

(Per the Special Warranty Deed recorded under Reception No. 224099998)

Address of Record: 17703, 17733 and 17763 Hopper Drive, Peyton CO  
Assessor's Parcel No.: 41240-06-015, 41240-06-016, and 41240-06-017

DEDICATION

The above owner has caused said parcel of land to be platted into a lot and easements as shown hereon. The tract of land herein platted shall be known as ROMENS SUBDIVISION FILING NO. 1A in the County of El Paso, State of Colorado.

OWNERSHIP AND ACKNOWLEDGMENT STATEMENT:

The aforementioned, Terry A. Abernathy and Amy C. Abernathy, has executed this instrument this 6th day of May, 2025 A.D.

Terry A. Abernathy, Owner  
Terry A. Abernathy, Owner

Amy C. Abernathy, Owner  
Amy C. Abernathy, Owner

OWNERS CERTIFICATE

The undersigned, being all the owners, beneficiaries of deeds of trust, and holders of other interests in the land described herein, have laid out, subdivided, and platted said lands into a lot and easements as shown hereon under the name and subdivision of ROMENS SUBDIVISION FILING NO. 1A. All public improvements so platted are hereby dedicated to public use and said owner does hereby covenant and agree that the public improvements will be constructed to El Paso County standards and that proper drainage and erosion control for same will be provided at said owner's expense, all to the satisfaction of the Board of County Commissioners of El Paso County, Colorado. Upon acceptance by resolution, all public improvements so dedicated will become matters of maintenance by El Paso County, Colorado. The utility easements shown hereon are hereby dedicated for public utilities and communication systems and other purposes as shown hereon. The entities responsible for providing the services for which the easements are established are hereby granted the perpetual right of ingress and egress from and to adjacent properties for installation, maintenance, and replacement of utility lines and related facilities.

Terry A. Abernathy, Owner  
By: Terry A. Abernathy, Owner,

Amy C. Abernathy, Owner  
By: Amy C. Abernathy, Owner,

STATE OF COLORADO }  
COUNTY OF EL PASO } SS


The above and aforementioned instrument was acknowledged before me this 6th day of May, 2025 A.D.

By: Terry A. Abernathy and Amy C. Abernathy, Owners

Witness my hand and seal:


My Commission expires 02/08/2028

Notary Public R.S.

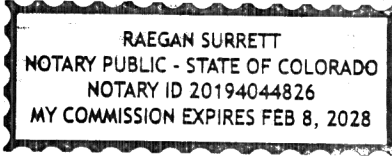

SURVEYOR'S NOTES

- NOTICE: According to Colorado law you must commence any legal action based upon any defect in this survey within three years after you first discover such defect. In no event may any action based upon any defect in this survey be commenced more than ten years from the date of the certification shown hereon.
- Any person who knowingly removes, alters or defaces any public land survey monument or land boundary monument or accessory commits a class 2 misdemeanor pursuant to the Colorado Revised Statute 18-4-508.
- The lineal units used in this drawing are U.S. Survey Feet. A U.S. Survey Foot is defined as 1200/3937 meters.
- This survey does not constitute a title search by Barron Land, LLC to determine ownership, rights-of-way, or easements of record. For information regarding ownership, rights-of-way, and easements of record, Barron Land, LLC relied upon Title Commitment File No. 24-208758, with an effective date of November 4, 2024 at 8:00 a.m. as provided by WFG National Title Insurance Company.
- This survey was performed in the field on July 1, 2020.
- The overall subject parcel contains a calculated area of 626,326 square feet (14.378 acres) of land, more or less.
- BASIS OF BEARINGS: Bearings are based upon, and is assumed to bear N 89°13'49" W, a distance of 2580.12 feet for the North line of the N.E. 1/4 of Section 24, Township 11 South, Range 64 West per Peyton Pines Filing No. 3, Book J-3 Page 67, El Paso County Records, monumented by a 3.25" aluminum cap stamped "PLS 13830" at the east end (NE corner Section 24) and a 1.5" aluminum cap stamped "JR DEV PLS 10377" at the west end (North 1/4 Corner Section 24).
- Unless stated otherwise, all found or set monuments are flush with grade.
- The approval of this Replat vacates all prior plats for the area described by this plat.
- The following reports have been submitted in association with the Preliminary Plan or Final Plat for this subdivision and are on file at the El Paso County Planning and Community Development Department at File No. SF2226: Onsite Wastewater Treatment Report; Drainage Report; Water Resources Report; Wastewater Disposal Report; Geology and Soils Report; Fire Protection Report; Wildfire Hazard Report; Natural Features Report.

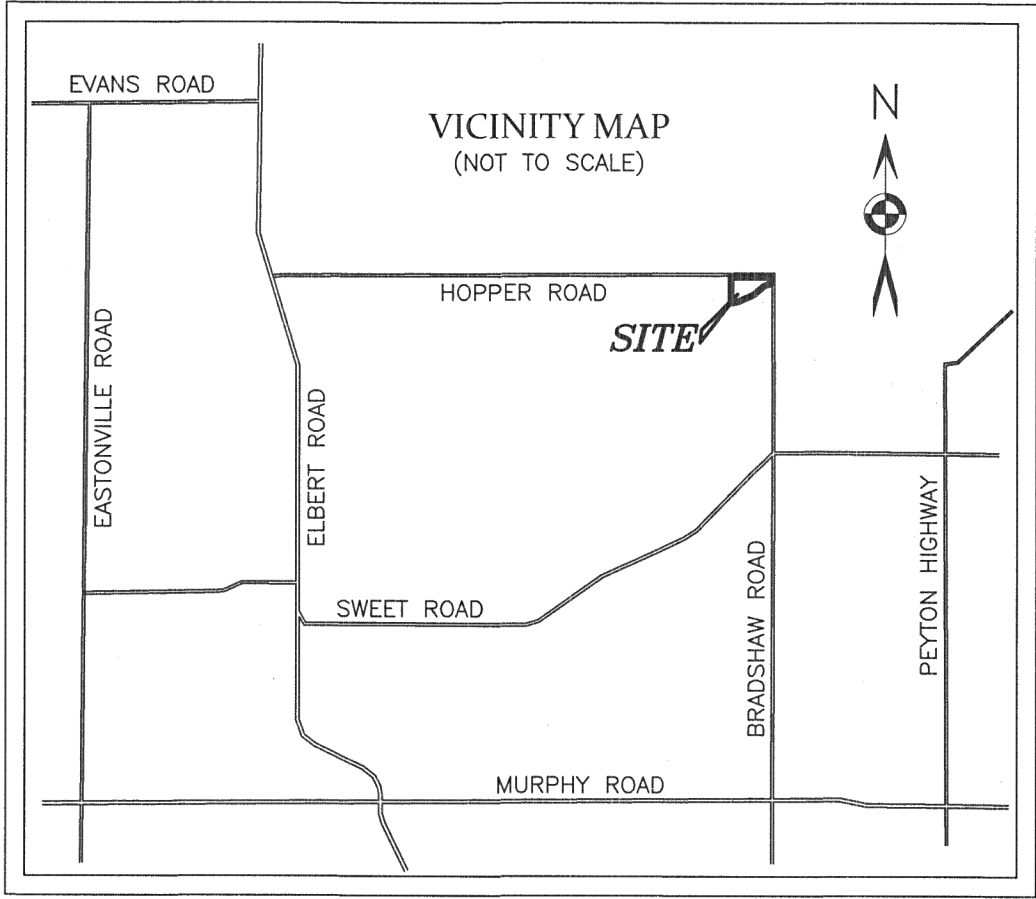

SURVEYOR'S NOTES (CONTINUED)

- All property owners are responsible for maintaining proper storm water drainage in and through their property. Public drainage easements as specifically noted on the plat shall be maintained by the individual lot owners unless otherwise indicated. Homebuilders are responsible to ensure proper drainage around structures, including elevations of foundations and window wells in relation to side-lot drainage easements and swales. Homeowners shall not change the grade of the lot or drainage swales within said easements, as constructed by the builder, in a manner that would cause adverse drainage impacts to properties. Structures, fences, materials or landscaping that could impede the flow of runoff shall not be placed in drainage easements.
- Developer shall comply with federal and state laws, regulations, ordinances, review and permit requirements, and other agency requirements, if any, of applicable agencies including, but not limited to, the Colorado Division of Wildlife, Colorado Department of Transportation, U.S. Army Corps of Engineers and the U.S. Fish and Wildlife Service regarding the Endangered Species Act.
- The addresses exhibited on this plat are for informational purposes only. They are not the legal description and are subject to change.
- No driveway shall be established unless an access permit has been granted by El Paso County.
- Access will be obtained from Hopper Road. There shall be no direct to Bradshaw Road.
- Individual lot purchasers are responsible for constructing driveways, including necessary drainage culverts per Land Development Code Section 6.3.3.C.2 and 6.3.3.C.3.
- Individual wells are the responsibility of each property owner. Permits for individual wells must be obtained from the State Engineer who by law has the authority to set conditions for the issuance of these permits.
- Water in the Denver Basin Aquifers is allocated based on a 100-year aquifer life; however, for El Paso County planning purposes, water in the Denver Basin Aquifers is evaluated based on a 300-year aquifer life. Applicants and all future owners in the subdivision should be aware that the economic life of a water supply based on wells in a given Denver Basin Aquifer may be less than either the 100 years or 300 years indicated due to anticipated water level declines. Furthermore, the water supply plan should not rely solely upon non-renewable aquifers. Alternative renewable water resources should be acquired and incorporated in a permanent water supply plan that provides future generations with a water supply.
- Sewage treatment is the responsibility of each individual property owner. The El Paso County Department of Health and Environment must approve each system and, in some cases the Department may require an engineer designed system prior to permit approval. These systems may cost more to design, install, and maintain.
- At the time of approval of this project, this property is located within the Peyton Fire Protection District.
- Due to wildfire concerns, homeowners are encouraged to incorporate wildfire fuel break provisions as recommended by the Colorado State Forest Service and illustrated through publications available through the State Forest Service.
- Mailboxes shall be installed in accordance with all El Paso County and United States Postal Service regulations.
- Routine maintenance (mowing, weed treatment, trash pickup) within the "No Build and No Storage Materials" limits on each lot shall be the responsibility of each landowner.
- No structures, fences or storage of materials are permitted within the designated "No Build and No Storage Materials" areas as shown hereon.
- The Subdivider(s) agrees on behalf of him/herself and any developer or builder successors and assignees that Subdivider and/or said successors and assigns shall be required to pay traffic impact fees in accordance with the El Paso County Road Impact Fee Program Resolution (Resolution No. 24-377), or any amendments thereto, at or prior to the time of building permit submittals. The fee obligation, if not paid at final plat recording, shall be documented on all sales documents and on plat notes to ensure that a title search would find the fee obligation before sale of the property.
- This subdivision is surrounded by agricultural land. Property owners may be impacted by sounds, smells and/or activities associated with active agricultural practices. Pursuant to Article 3.5, Title 35, C.R.S., it is the declared policy of the State of Colorado to conserve, protect, and encourage the development and improvement of its agricultural land for the production of food and other agricultural products. Colorado is a "Right-to-Farm" State pursuant to C.R.S. 35-3.5-101, et seq. Landowners, residents and visitors must be prepared to accept the activities, sights, sounds, and smells of agricultural operations as a normal and necessary impact of living in a county with a strong rural character and a healthy agricultural sector. State law provides that ranching, farming, or other agricultural activities and operations shall not be considered to be nuisances so long as operated in conformance with the law and in a non-negligent manner. Therefore, all must be prepared to encounter noises, odors, lights, mud, dust, smoke, chemicals, machinery on public roads, livestock on public roads, storage and disposal of manure, and the application by spraying or otherwise of chemical fertilizers, soil amendments, herbicides, and pesticides, and one or more of which may naturally occur as a part of legal and non-negligent agricultural operations.
- NOTICE: Future property owners are advised that El Paso County's approval of this plat does not include certification of water rights or the structural stability of the existing stock pond located on the subject property. The State of Colorado has jurisdiction regarding modification or elimination of the pond.
- The property is subject to the effects of easement and the terms, conditions and provisions thereof recorded February 22, 2024 at Reception No. 224012285. This easement will be terminated via Merger of Title Action.
- The property is subject to the effects of covenants, conditions, restrictions, easements and assessments contained in instrument recorded February 22, 2024 as Reception No. 224012286.
- The property is subject to the effects of easements, notes, provisions, covenants, conditions, restrictions, agreements and obligations as shown on the plat of ROMENS SUBDIVISION, recorded March 6, 2024 as Reception No. 224715270 (book) 124 (page) 29.

FLOOD PLAIN CERTIFICATION:

According to the Federal Emergency Management Agency, Flood Insurance Rate Maps No. 08041C0350G and 08041C0375G, effective date December 7, 2018, indicates the subject parcel to be located in Zone X (Areas determined outside the 500-year floodplain).

EASEMENT STATEMENT:

Unless otherwise indicated, all side lot lines are hereby platted with a 10 foot public utility and drainage easement. All front, rear, and exterior subdivision boundaries are hereby platted with a 20 foot public utility and drainage easement. The sole responsibility for maintenance of these easements is hereby vested with the individual property owners.

SURVEYOR'S STATEMENT:

I Kirk P. Bode, a duly registered Professional Land Surveyor in the State of Colorado, do hereby certify that this plat truly and correctly represents the results of a survey made on July 1, 2020, by me or under my direct supervision and that the monuments exist as shown hereon; that mathematical closure errors are less than 1:10,000; and that said plat has been prepared in compliance with the applicable laws of the State of Colorado dealing with monuments, subdivision, or surveying of land and the applicable provisions of the El Paso County Land Development Code.

This certification is neither a warranty nor guarantee, either expressed or implied.



Kirk P. Bode  
Colorado Professional Land Surveyor No. 38254  
For and on behalf of Barron Land, LLC

This plat for ROMENS SUBDIVISION FILING NO. 1A was approved for filing by the El Paso County, Colorado Planning and Community Development Department Director on the 13th day of MAY, 2025 subject to any notes or conditions specified hereon.

Previous plat name in entirety is amended for the areas described by this Plat Amendment/Lot Line Adjustment subject to all covenants, conditions, and restrictions recorded against and appurtenant to the original plat recorded in the Office of the El Paso County Clerk and Recorder, Reception #24715270.

Mr. Hight  
Planning and Community Development Director

RECORDING

STATE OF COLORADO }  
COUNTY OF EL PASO } SS

I hereby certify that this instrument was filed for record at my office at 9:53 O'clock Am this 16th day of May, 2025 A.D., and is duly recorded under Reception Number 235715519 of the records of El Paso County, Colorado.

Fee: \$30.00

Surcharge: \$3.00

Steve Schleiker, Recorder

By: Kathryn Connelly  
Deputy

FEES:

School Fee: \_\_\_\_\_

Bridge Fee: \_\_\_\_\_

Park Fee: \_\_\_\_\_

Drainage Fee: \_\_\_\_\_

OWNER OF RECORD:

Terry A. Abernathy  
Amy C. Abernathy  
4016 Needles Drive  
Colorado Springs, CO 80908

DATE: 02/14/2025 REVISIONS			
No.	Remarks	Date	By
1	ADDRESS PRRBD COMMENTS	03/20/25	NJM

VR252

**BARRON LAND**

BOUNDARY ▲ MAPPING ▲ SURVEYING ▲ CONSTRUCTION


2790 N. Academy Blvd, Suite 311 P: 719.360.6827  
Colorado Springs, CO 80917 F: 719.466.6527

www.BARRONLAND.com

PROJECT No.: 20-010 SHEET 1 OF 3



AS PLATTED

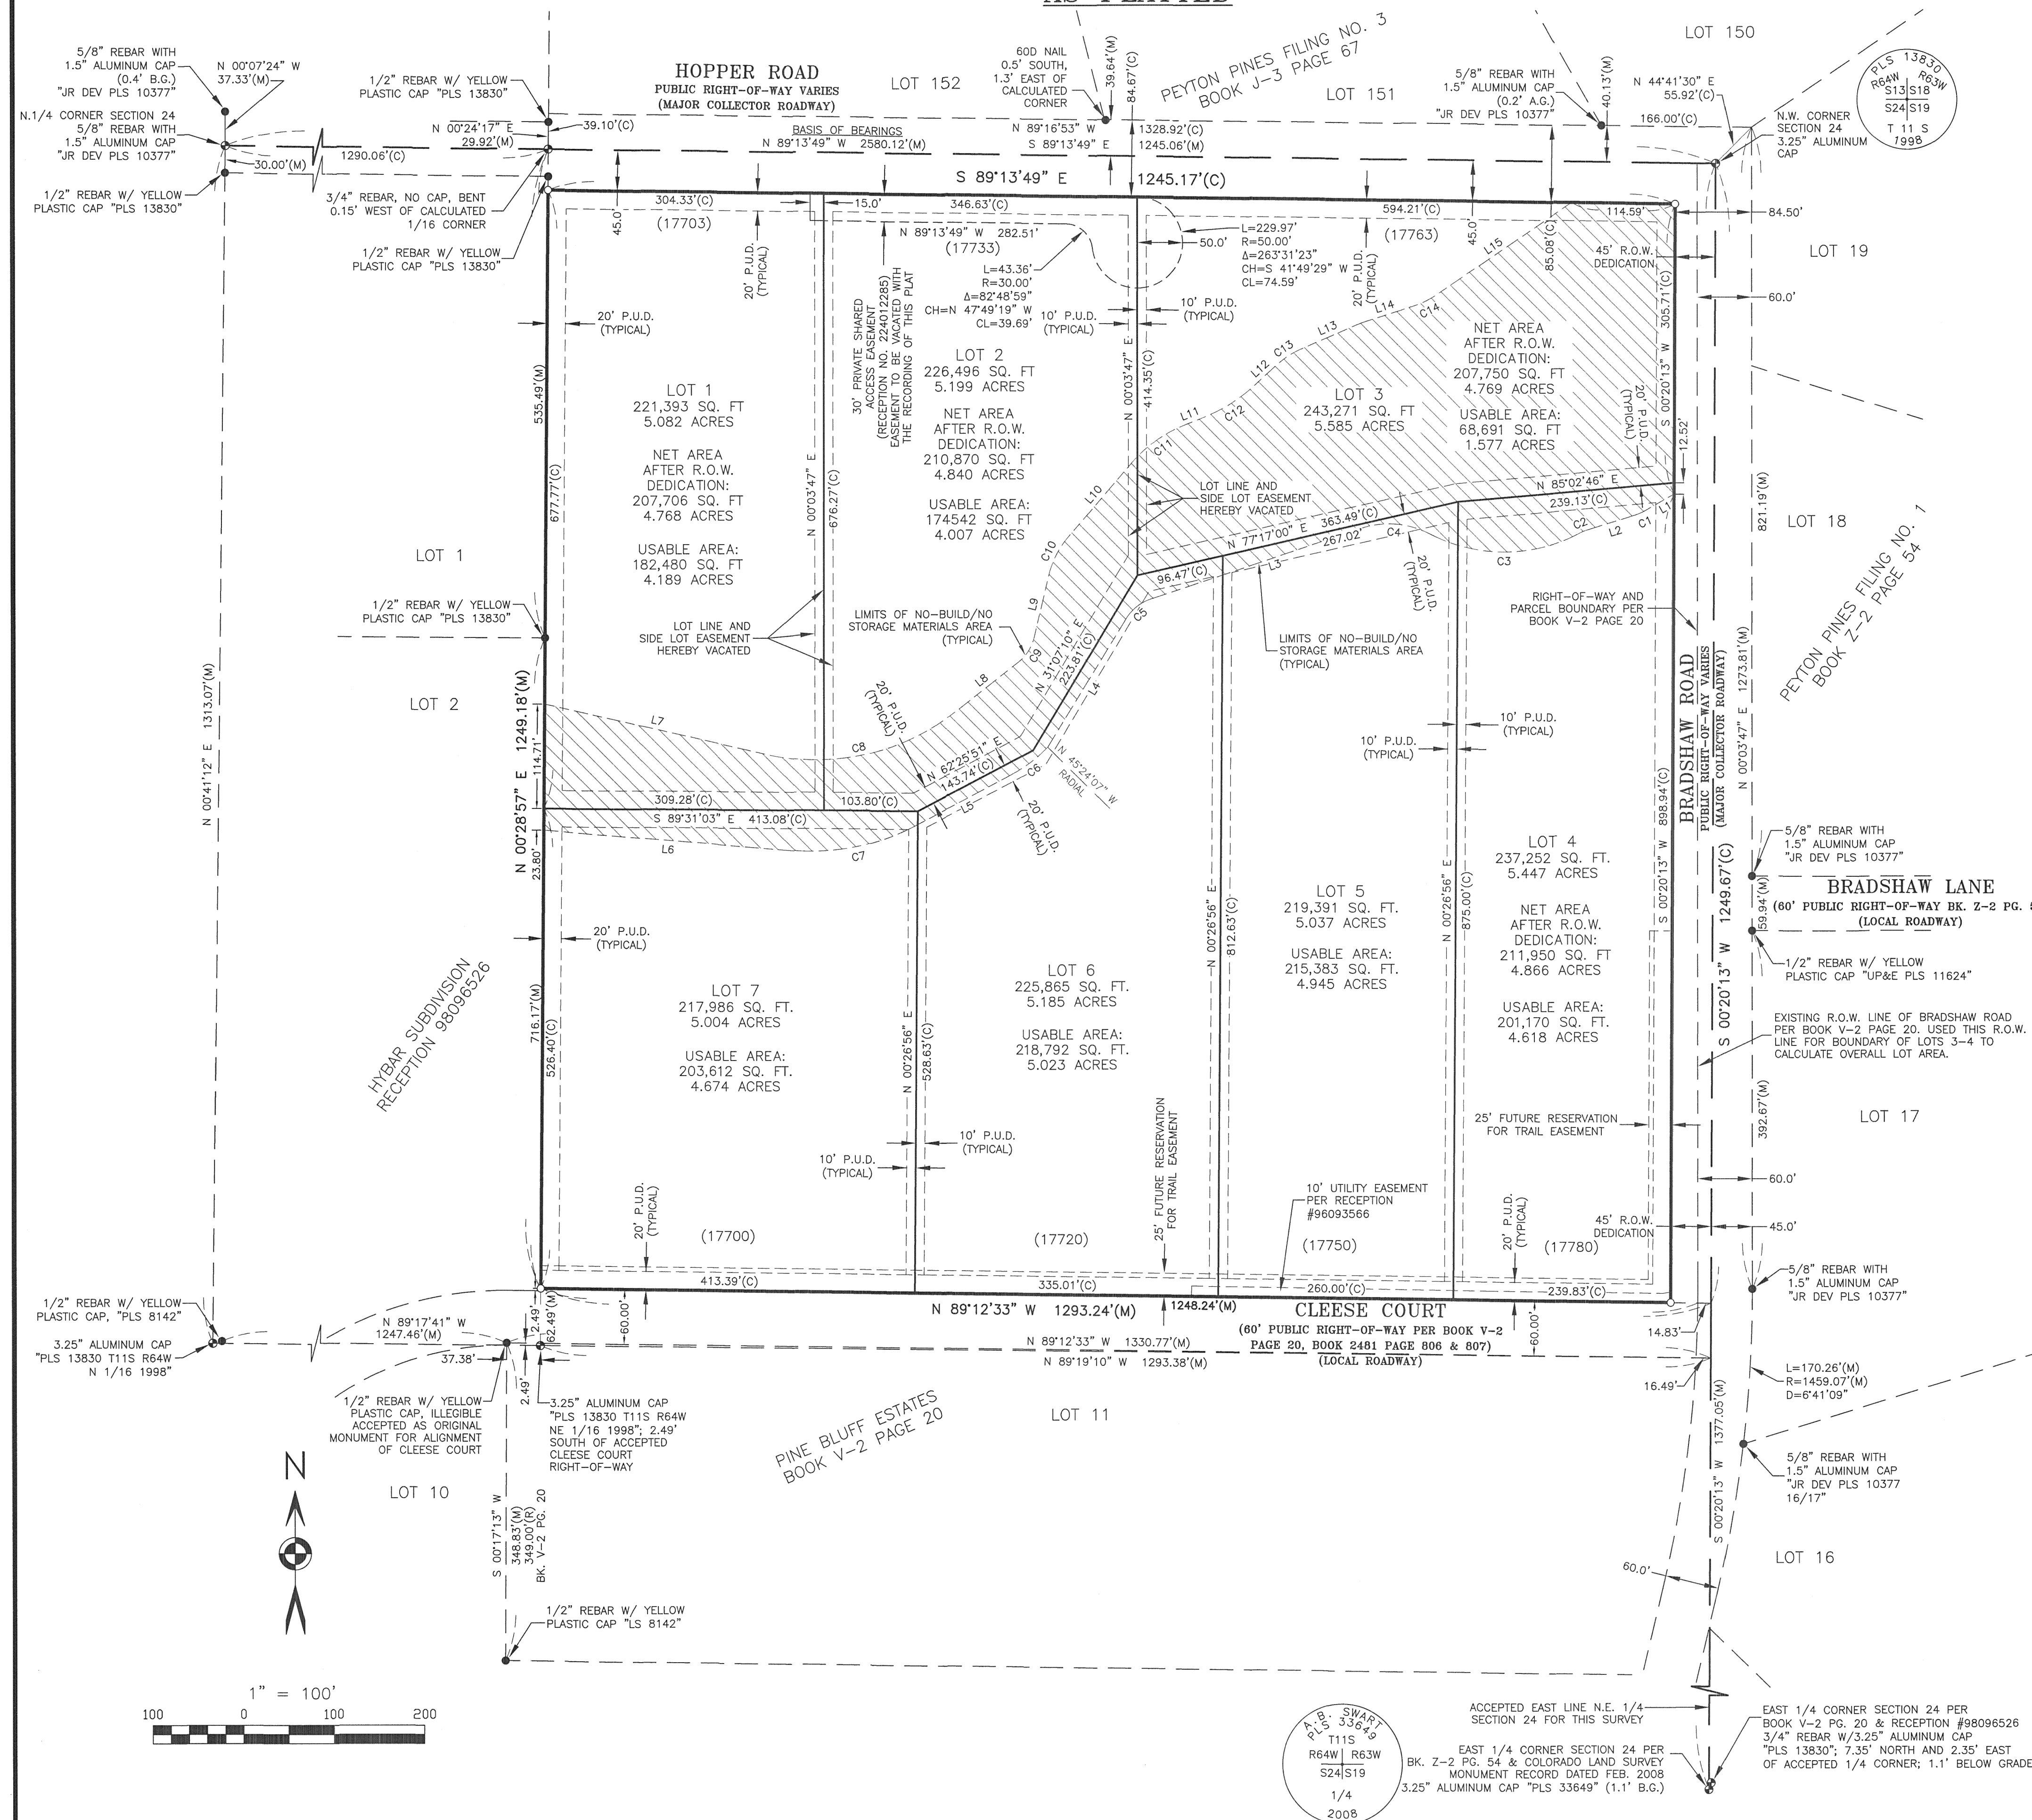
LINE TABLE


LINE	BEARING	DISTANCE
L1	S 60°25'49" W	67.16'
L2	S 73°00'21" W	55.80'
L3	S 71°35'52" W	244.22'
L4	S 31°44'18" W	165.31'
L5	S 62°18'18" W	115.96'
L6	N 85°16'09" W	275.86'
L7	S 77°13'30" E	251.16'
L8	N 52°05'20" E	87.89'
L9	N 13°27'59" E	68.89'
L10	N 40°59'30" E	107.13'
L11	N 68°48'37" E	16.90'
L12	N 47°59'00" E	31.77'
L13	N 66°36'28" E	72.64'
L14	N 72°28'40" E	60.17'
L15	N 55°48'53" E	205.99'
L16	N 44°31'03" W	147.82'
L17	N 44°31'03" W	147.94'

## CURVE TABLE

CURVE	ARC LENGTH	RADIUS	DELTA ANGLE	CHORD BEARING	CHORD LENGTH
C1	10.97	50.00	12°34'33"	S 66°43'05" W	10.95
C2	9.21	50.00	10°33'33"	S 67°43'35" W	9.20
C3	171.85	180.27	54°37'14"	S 89°45'26" W	165.42
C4	79.36	180.00	45°28'10"	N 85°40'03" W	77.29
C5	150.78	180.00	50°11'53"	N 85°40'03" W	149.09
C6	53.07	171.71	17°42'25"	S 53°27'06" E	52.85
C7	141.48	250.00	32°25'33"	S 78°31'05" W	139.60
C8	221.16	250.00	50°45'10"	N 77°25'55" E	214.02
C9	122.57	50.00	56°37'12"	N 77°25'55" E	122.57
C10	48.04	150.00	27°31'31"	N 27°13'45" E	47.58
C11	72.83	150.00	27°49'06"	N 54°54'03" E	72.12
C12	72.70	200.00	20°49'37"	N 58°23'48" E	72.30
C13	32.51	183.77	28.00	S 57°13'21" E	32.36
C14	32.51	183.77	63.94	S 68°44'46" E	32.36

LEGEND:

- FOUND MONUMENT AS NOTED  
 HEREON UNLESS OTHERWISE NOTED  
 ● FOUND PUBLIC LAND SURVEY SYSTEM  
 MONUMENTS AS NOTED HEREON  
 ○ SET 5/8" x 12" REBAR AND ORANGE  
 PLASTIC CAP STAMPED "PLS 38141"  
 (M) FIELD-MEASURED DIMENSIONS  
 (R) RECORD DIMENSIONS  
 (C) CALCULATED DIMENSIONS  
 A.G. ABOVE GRADE  
 B.G. BELOW GRADE  
 R.O.W. RIGHT-OF-WAY  
 P.U.D. PUBLIC UTILITY & DRAINAGE EASEMENT  
 (17780) LOT ADDRESS  
 ————— SUBJECT PARCEL LINES  
 ————— ADJACENT PARCEL LINES  
 - - - - - EASEMENT LINES  
 NO-BUILD, NO-STORAGE LIMITS

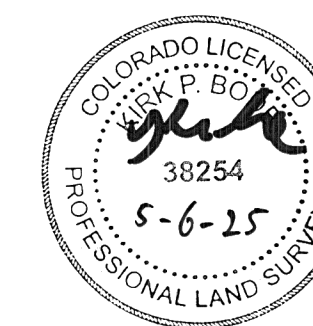

VR252

DATE: 02/14/2025		REVISIONS	
No.	Remarks	Date	By
1	ADDRESS PPRBD COMMENTS	03/20/25	NU

**BARRON LAND**

BOUNDARY Δ MAPPING Δ SURVEYING Δ CONSTRUCTION

2790 N. Academy Blvd. Suite 311 P: 719.360.682  
 Colorado Springs, CO 80917 F: 719.466.652

[www.BARRONLAND.com](http://www.BARRONLAND.com)

PROJECT No.: 20-010 SHEET 2 OF 3



FINAL PLAT  
ROMENS SUBDIVISION FILING NO. 1A  
A REPLAT OF LOTS 1, 2, AND 3, ROMENS SUBDIVISION  
A PORTION OF THE NORTHEAST QUARTER OF THE NORTHEAST QUARTER  
OF SECTION 24, TOWNSHIP 11 SOUTH, RANGE 64 WEST OF THE 6TH P.M.  
COUNTY OF EL PASO, STATE OF COLORADO

AS REPLATTED

LINE TABLE


LINE	BEARING	DISTANCE
L1	S 77°13'30" E	251.16'
L2	N 52°05'20" E	87.89'
L3	N 13°27'59" E	68.89'
L4	N 40°59'30" E	107.13'
L5	N 68°48'37" E	16.90'
L6	N 47°59'00" E	31.77'
L7	N 66°36'28" E	72.64'
L8	N 72°28'40" E	60.17'
L9	N 55°48'53" E	205.99'

CURVE TABLE



CURVE	ARC LENGTH	RADIUS	DELTA ANGLE	CHORD BEARING	CHORD LENGTH
C1	221.16'	250.00'	50°41'10"	N 77°25'55" E	214.02'
C2	33.70'	50.00'	38°37'21"	N 32°46'39" E	33.07'
C3	48.04'	100.00'	27°31'31"	N 27°13'45" E	47.58'
C4	72.83'	150.00'	27°49'06"	N 54°54'03" E	72.12'
C5	72.70'	200.00'	20°49'37"	N 58°23'48" E	72.30'
C6	32.51'	100.00'	18°37'28"	N 57°17'44" E	32.36'
C7	29.08'	100.00'	16°39'48"	N 64°08'46" E	28.98'

LEGEND:

- FOUND 5/8" x 18" REBAR AND ORANGE PLASTIC CAP STAMPED "PLS 38141" UNLESS OTHERWISE NOTED
- FOUND PUBLIC LAND SURVEY SYSTEM MONUMENTS AS NOTED HEREON
- (M) FIELD-MEASURED DIMENSIONS
- (R) RECORD DIMENSIONS
- (C) CALCULATED DIMENSIONS
- A.G. ABOVE GRADE
- B.G. BELOW GRADE
- R.O.W. RIGHT-OF-WAY
- P.U.D. PUBLIC UTILITY & DRAINAGE EASEMENT
- (17780) LOT ADDRESS
- SUBJECT PARCEL LINES
- ADJACENT PARCEL LINES
- - - EASEMENT LINES
- ▨ NO-BUILD, NO-STORAGE LIMITS

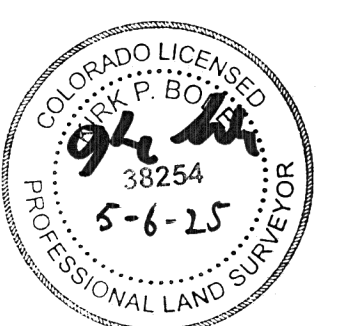

DATE: 02/14/2025		REVISIONS	
No.	Remarks	Date	By
1	ADDRESS PPRBD COMMENTS	03/20/25	NUM
BARRON LAND			
BOUNDARY Δ MAPPING Δ SURVEYING Δ CONSTRUCTION			
2790 N. Academy Blvd, Suite 311		P: 719.360.6827	
Colorado Springs, CO 80917		F: 719.466.6527	
www.BARRONLAND.com			
PROJECT No.: 20-010		SHEET 3 OF 3	

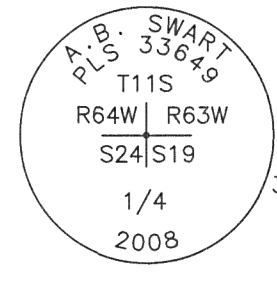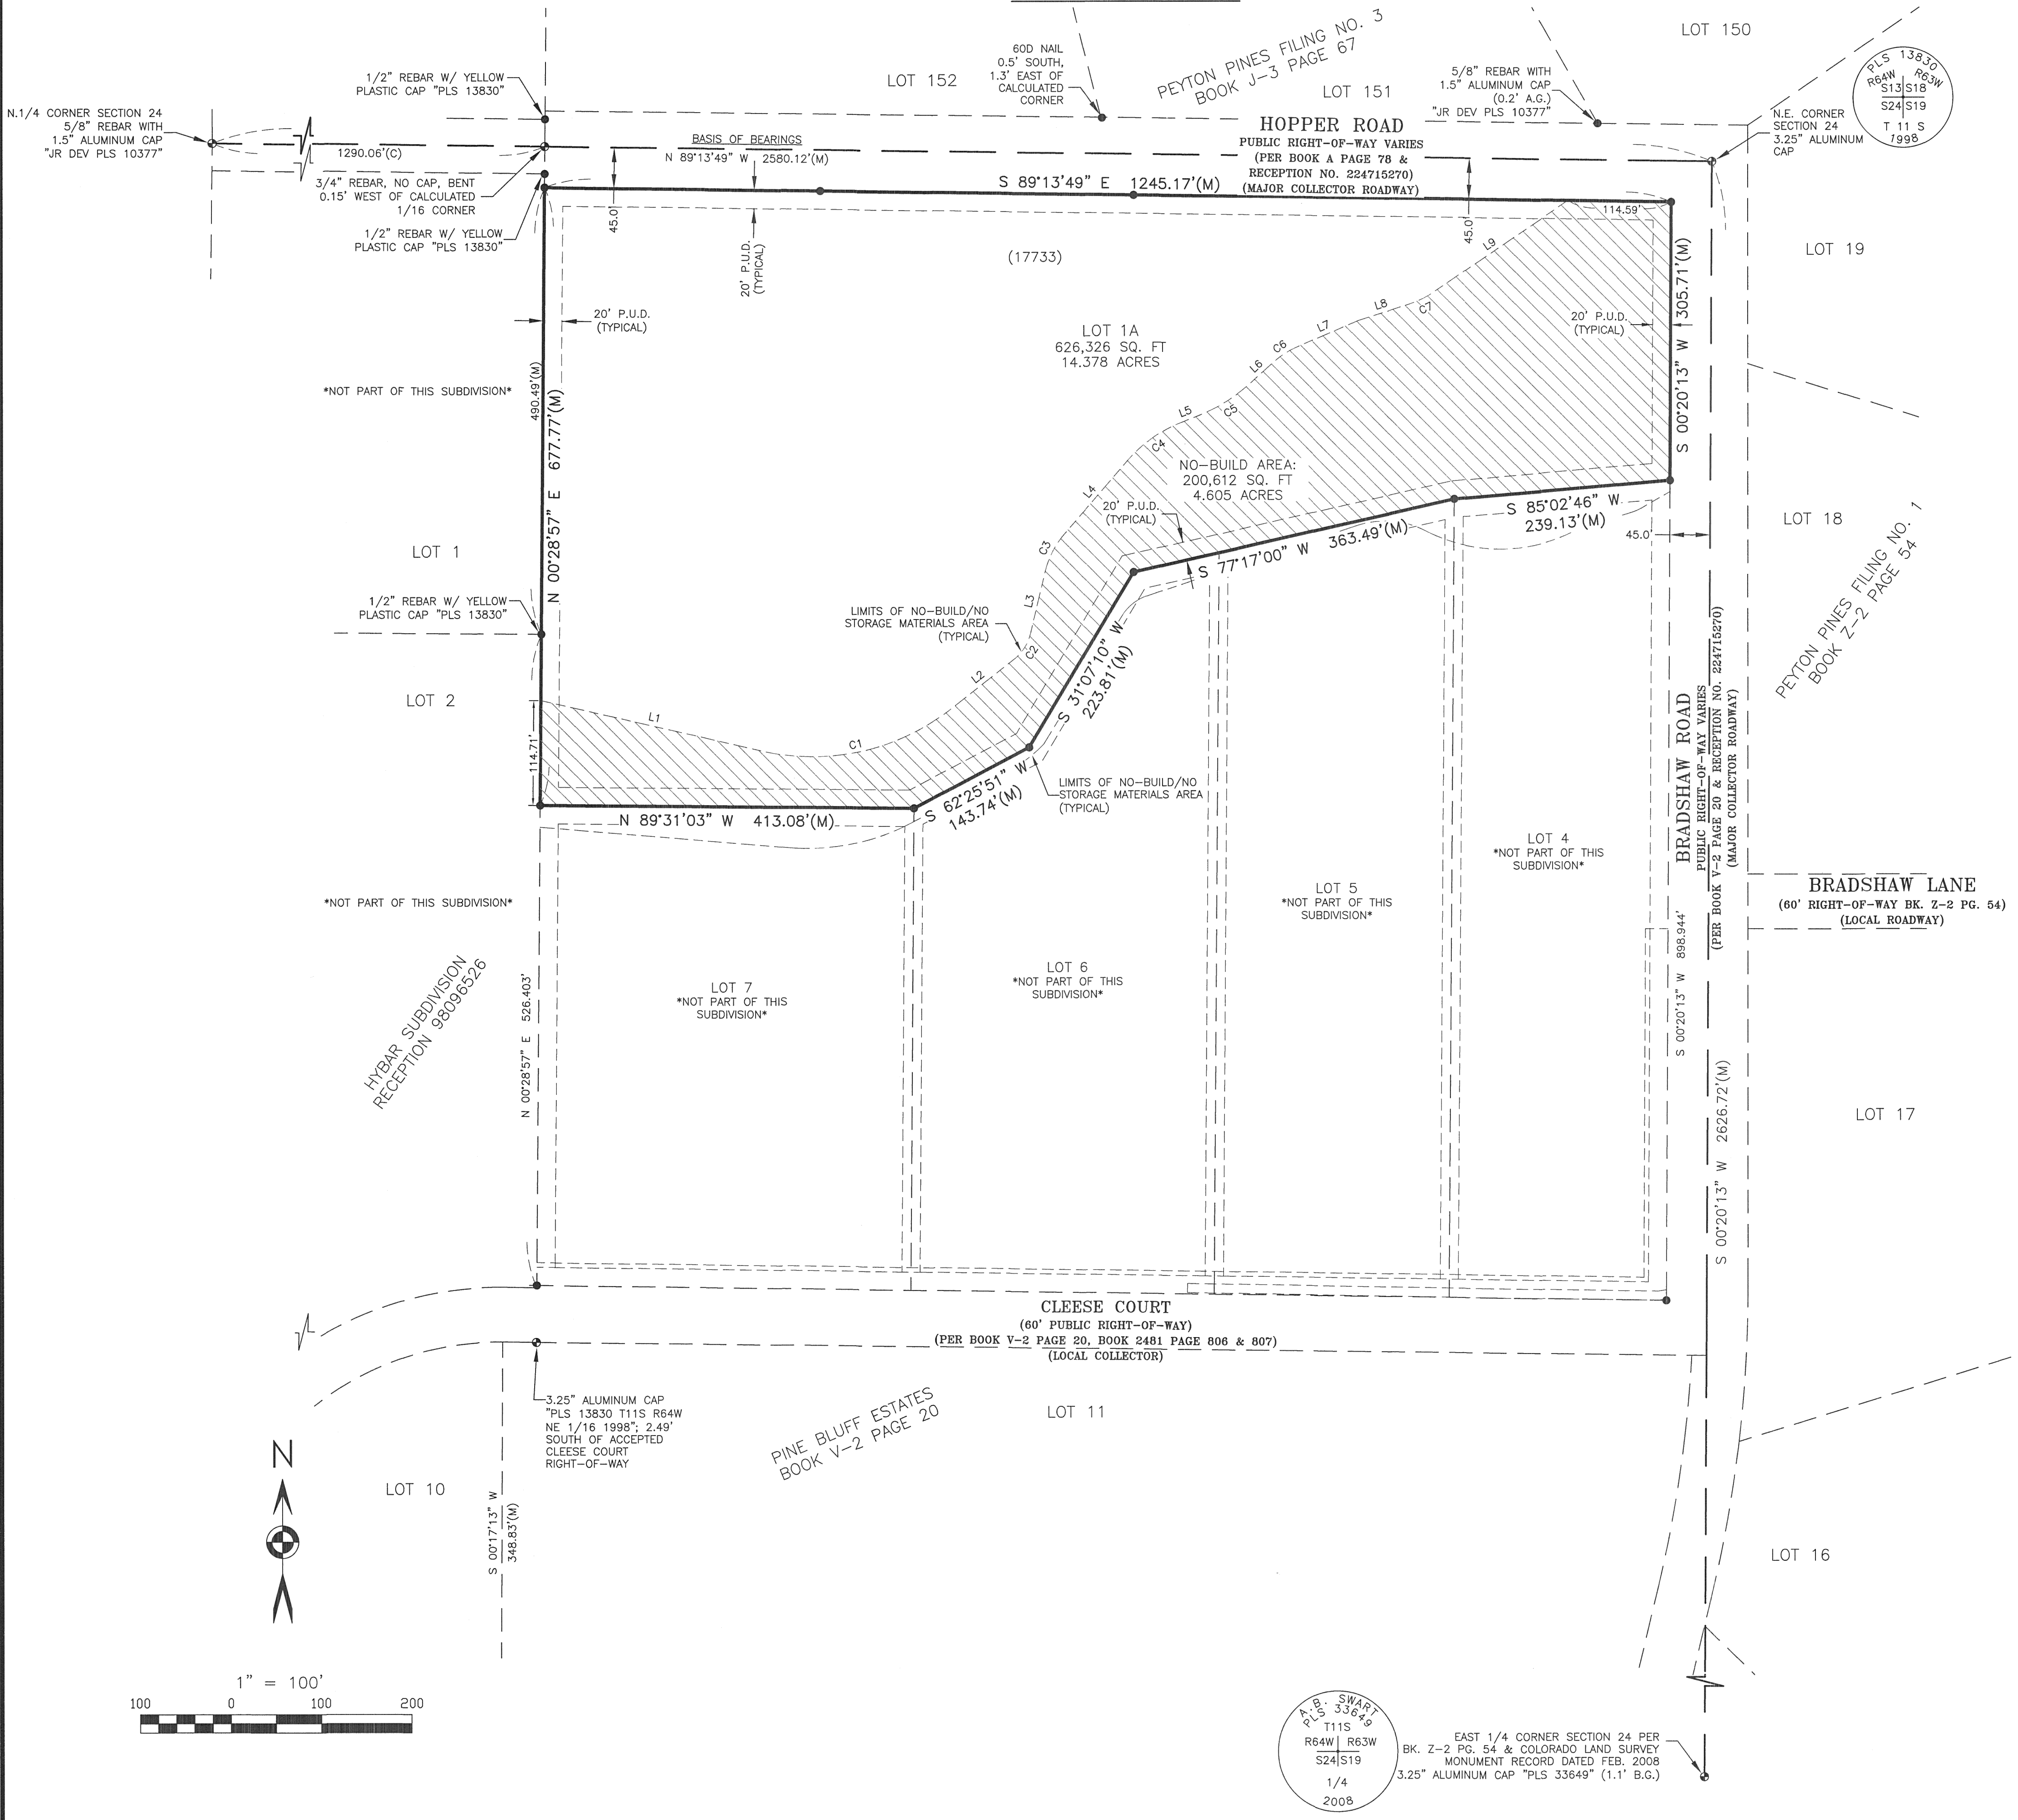

RBD RA 5/13/25