



**EL PASO COUNTY PLANNING & COMMUNITY DEVELOPMENT
SIGN APPLICATION**

SC-18-054

DATE: _____

Business

Name: 7-11
Address: 5 Widefield Blvd.

Zone: CC
Legal Description: _____

Type of Sign

Illuminated: x
Non-Illuminated: _____
Valuation: 2800.00

Storefront Length &/or
Width: 58

Proposed Sign Sq. Ft. 55

Existing Sign Sq. Ft. TBR

Total Sign Sq. Ft. 55

Contractor Information

Name: Empire Signs

Address: 1075 Ford St.

Phone: 719-591-7878

Type of License: _____

Contractor ID# 10876

Vicinity Map

Tax Schedule # 6524100071
Please show major intersections.



Elevation Drawing

Indicate storefront length & placement of
sign.

Sign Plan

(Please indicate dimensions and sign copy)

See attached

Sign A= 27.5 sq. ft.
Sign B= 27.5 sq. ft.

For Planning & Community Development Use Only

Approved Date: _____ Resubmittal? Yes _____ No _____
Denied Date: _____
Comments: _____



Fee of \$262.00 must accompany this Application. Additional signs at time of first Application are \$125.00. Make checks payable to El Paso County.



Approved By: _____

Signed: _____

Date: _____

Job Location: 13071
5 Widefield Blvd.,
Colorado Springs, CO 80911
Date: October 15, 2018



CUMMINGS

D-ORDER# 94174.01 TDP
Project Mgr.: Jennifer Atkinson
jennifer.atkinson@cummingsigns.com
Page: 1 of 5

**PROPOSED FRONT ENTRANCE**

- NEW TATEYAMA TO BE INSTALLED CENTERED IN NEW BUILT DORMER AS SHOWN ABOVE. UNOBSTRUCTED ELECTRICAL CONNECTION WITHIN 6' OF THE SIGN PLACEMENT TO BE PROVIDED BY OTHERS PRIOR TO SIGN INSTALL IF NONE EXISTS. NEW BUILD DORMER CONSTRUCTED BY OTHERS. DORMER CONSTRUCTION TO BE COMPLETED PRIOR TO TATEYAMA INSTALL.

PROPOSED: 27.5 SQ. FT.



EXISTING -EXISTING SIGN TO BE REMOVED & DISPOSED.

**PROPOSED REAR (FACING CANAM HWY.)**

- NEW TATEYAMA TO BE INSTALLED REPLACING EXISTING SIGN AS SHOWN ABOVE.
UNOBSTRUCTED ELECTRICAL CONNECTION WITHIN 6' OF THE SIGN PLACEMENT TO BE PROVIDED BY OTHERS PRIOR TO SIGN INSTALL IF NONE EXISTS.


PROPOSED: 27.5 SQ. FT.



EXISTING -EXISTING SIGN TO BE REMOVED & DISPOSED.




A

FASCIA SIGNAGE MANUFACTURED BY TATEYAMA.
THIS ARTWORK NOT TO BE USED FOR PRODUCTION.

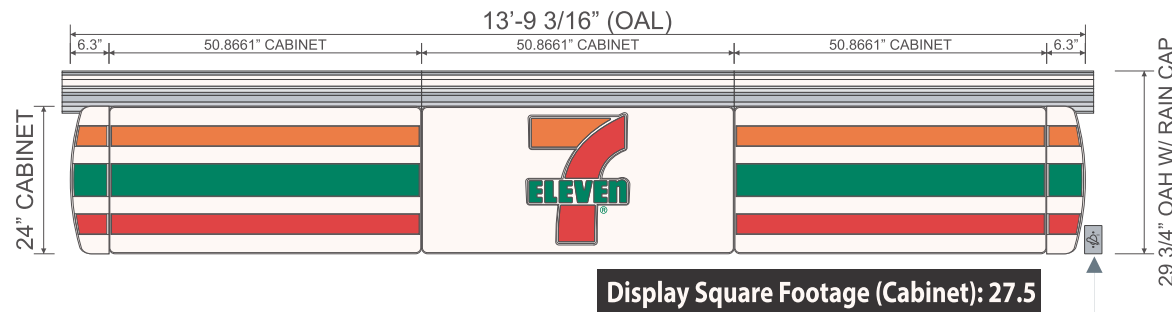

ELECTRICAL NOTE: EXPOSED EXTERIOR 20 AMP WEATHERPROOF ELECTRICAL DISCONNECT REQUIRED WITHIN VISUAL RANGE OF SIGN REQUIRED FOR EVERY 16 AMPS OF SIGNAGE. ACTUAL NUMBER OF CIRCUITS TO BE DETERMINED BY A LICENSED ELECTRICAL CONTRACTOR. ACTUAL LOCATION OF BOX MAY VARY. CIRCUITS AND SWITCH TO BE PROVIDED BY OTHERS. INPUT VOLTAGE - 120V ALL SIGNAGE WILL BE (MET) LISTED, (U.L.) 48STD COMPLIANT AND CARRY (MET) LABELS.

SIGN CABINET & WALL MOUNT DETAIL

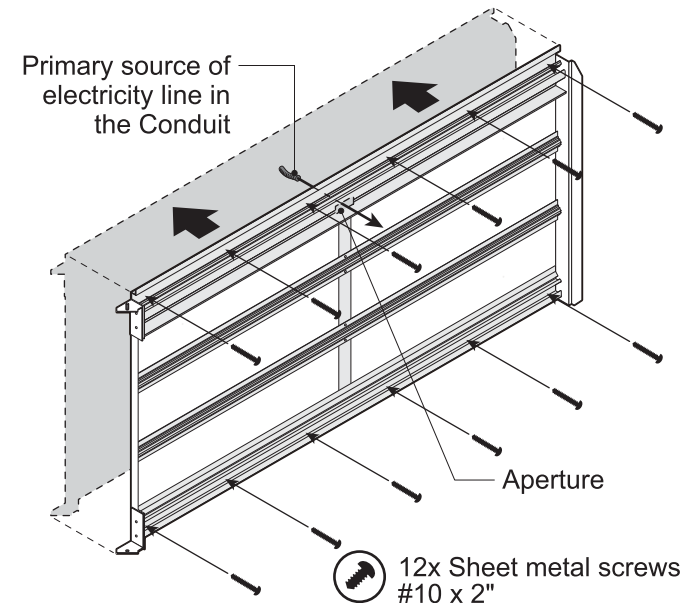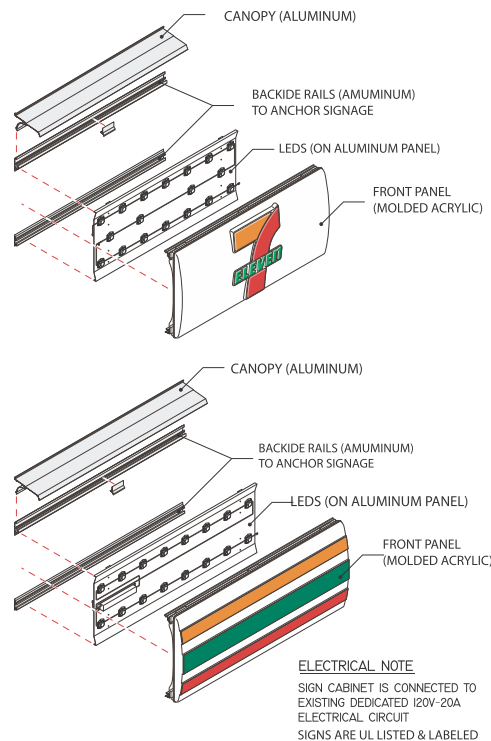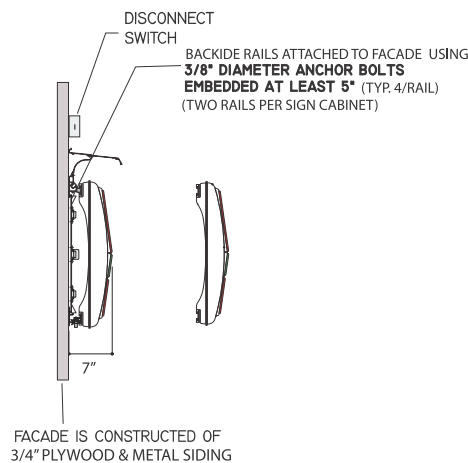

Job Location: 13071

5 Widefield Blvd.,
Colorado Springs, CO 80911

Date: October 15, 2018



D-ORDER# 94174.01 TDP
Project Mgr.: Jennifer Atkinson
jennifer.atkinson@cummingsigns.com
Page: 4 of 5

PRODUCT LIST		
SQ. FT.	QTY	ITEM
EXTERIOR BUILDING SIGNS		
A 27.5	2	TATEYAMA WALL SIGNS



Job Location: 13071
 5 Widefield Blvd.,
 Colorado Springs, CO 80911
Date: October 15, 2018



D-ORDER# 94174.01 TDP
Project Mgr.: Jennifer Atkinson
 jennifer.atkinson@cummingssigns.com
 Page: 5 of 5