


# SCOPE OF WORK

MID

- Reface existing MID ID to Circle K ID
- Reface existing manual pricer to LED Pricer per Circle K standards
- Install LED retrofit lighting in all existing cabinets
- Repaint existing cabinet, retainers & poles to fuel brand specifications



EXISTING

58.04 Sq.Ft

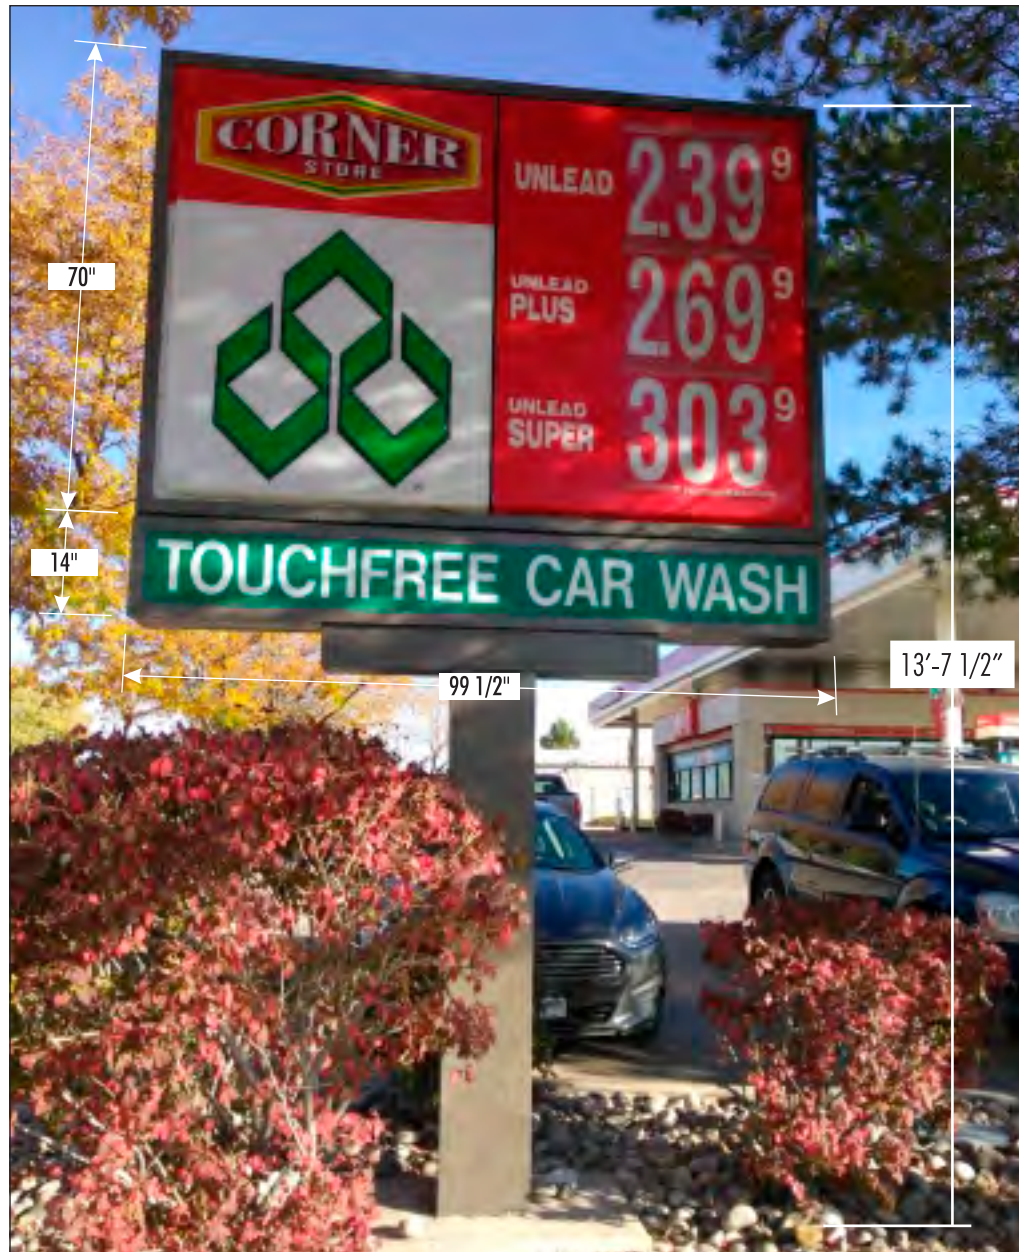

PROPOSED

35.23 Sq.Ft

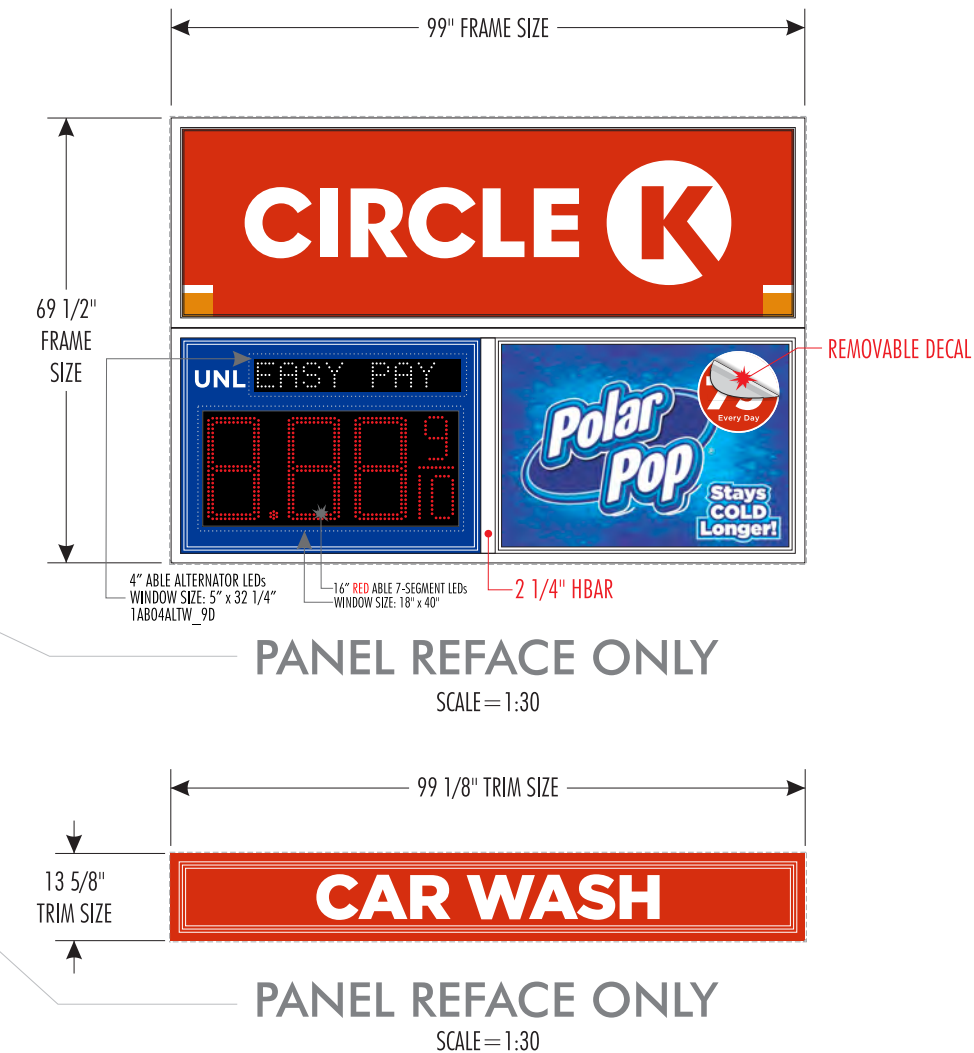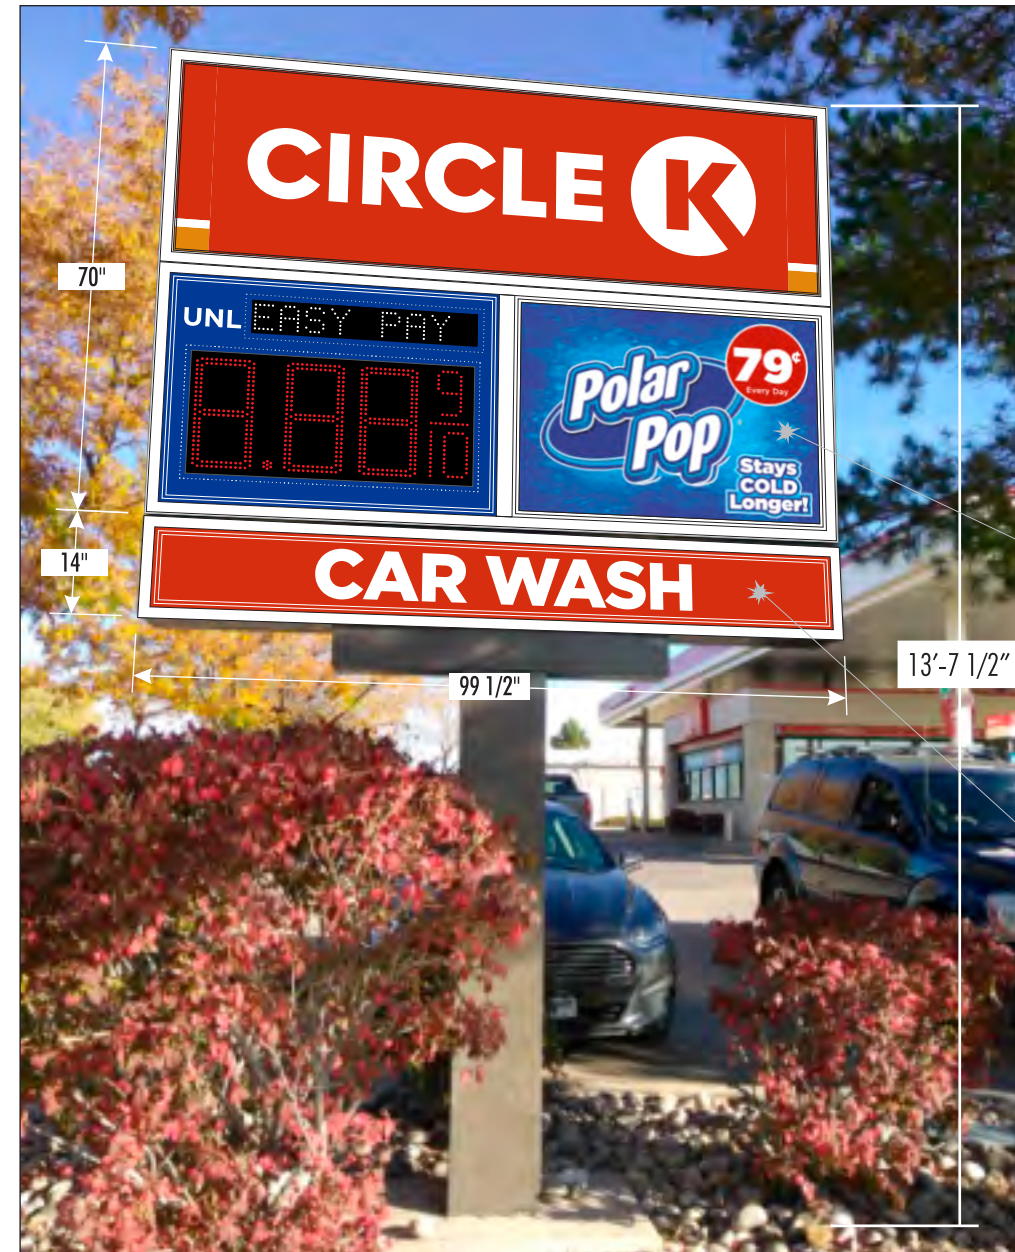

**EXISTING MANUAL PRICER TBD**  
(subject to confirmation)

Main I.D.

SIZES SUBJECT TO FINAL FIELD CONFIRMATION PRIOR TO MANUFACTURING