

**General Traffic Control Plan Notes**


1. A great amount of consideration has been given to the planned traffic flows and the traffic control plan from 2019 festival activities and the Western Museum of Mining and Industry.
2. North Gate Blvd, traffic impacts should be minimized as much as possible from festival operations.
3. Festival attendance in 2019 totalled 4,990 with average daily attendance of 1,663. Estimated daily vehicle traffic increased by 665 cars.
4. Event in progress shall be placed on North Gate Blvd. to notify drivers of possible traffic impacts.
5. Digital Matrix Message board shall be placed on North Gate Blvd. and updated hourly upon festival traffic condition changes.
6. West bound traffic on North Gate Blvd shall not be allowed to turn left into the Western Museum of Mining and Industry parking areas.
7. El Paso County Sheriff's Office extra duty office with patrol car shall be positioned at the intersection of North Gate Blvd and the entrance to the Western Museum of Mining and Industry to ensure vehicular and pedestrian laws are being abided by.
8. Event parking shall be based on a 70% efficiency multiplier for errors in parking. Aprx. 300 cars will have available parking on the Western Museum of Mining and Industry. All other vehicular traffic will be directed to partnered shuttle lots in the surrounding area.
9. All parking aisles are bi-directional traffic flows.
10. Access to the parking areas will be from the main museum entrance with bi-direction traffic flow on the main road that leads to the furthest south parking area.
11. Shuttle to surrounding areas will allow for off site parking with enough spots to accommodate increase in festival vehicular traffic.

**Annotated Notes**

1. Existing Parcel Entrance/Exit
2. Bi-Direction Vehicle Flows. Gravel entry way is aprx. 26 feet wide.
3. Shuttle turn-around. Access to event shuttles only.
4. TYPE III Traffic Barricade
5. Patrol Car & Office
6. No left turn / U-Turn Sign
7. Event in Progress Sign
8. Digital Message Matrix Sign
9. Closed Gate. No Exit.

Label pedestrian entry points

Add a note stating where shuttle pick-up and drop off area is

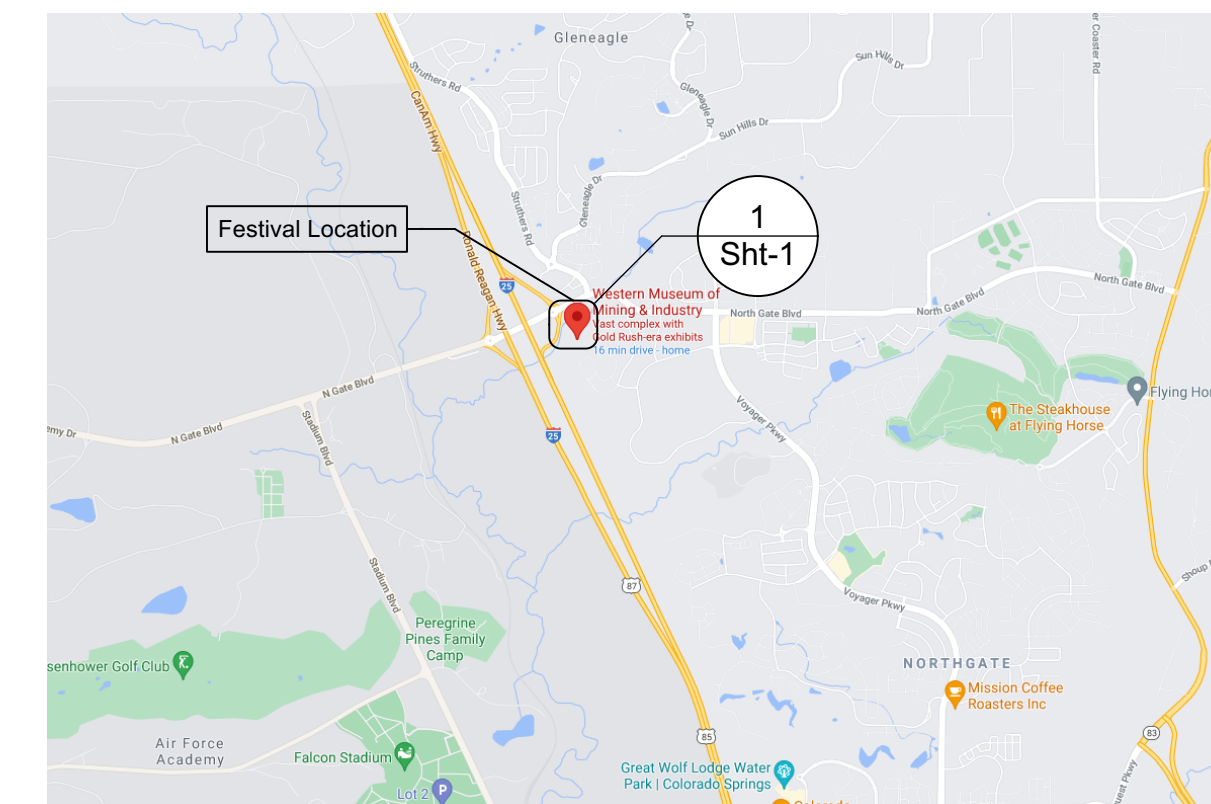

2 Location Scale: Actual Size

1 Site Overview Scale: 1" = 100'-0"

Designer/Contact Information:  
PPCF 21'

Festival Dates June 18 - 20, 2021

Drawn By: JAP  
Revision Date: 5/25/2021

**Legend**

- Parcel Boundary
- Wetlands
- Event Parking
- Existing Building
- Designated Festival Area

Project:  
Pikes Peak Celtic Fest 2021  
Parcel 6207200017  
225 North Gate Blvd. 80921

Producer: Pikes Peak Celtic Fest  
Purpose: Site Overview

Date: 5/25/2021

Scale: Per Drawing

Sheet:  
**Sht-1**  
Site Overview

