
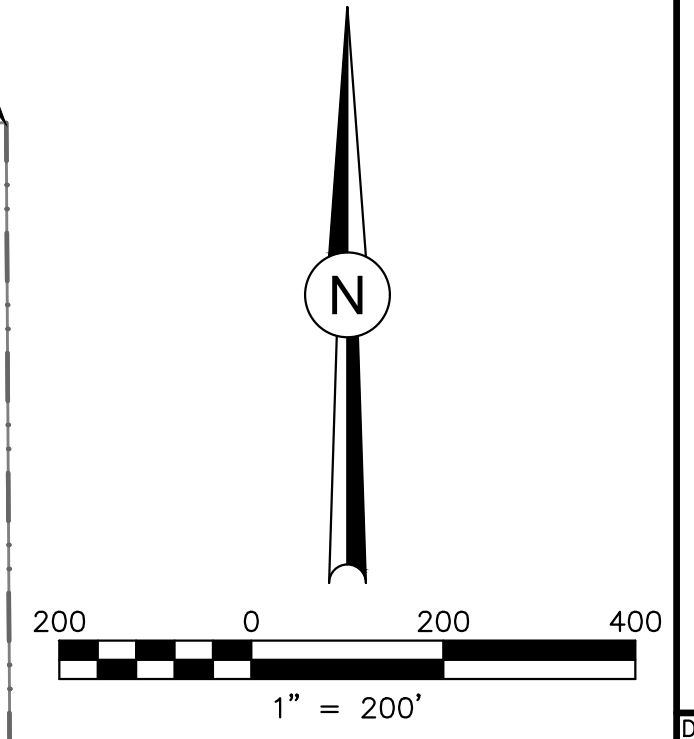


FILE: Z:\0001--Dakota Springs\02--Waterview Partners\19-05 Waterview North_Site\CAD\Plansheets\Metro District\WMD - Zones.dwg

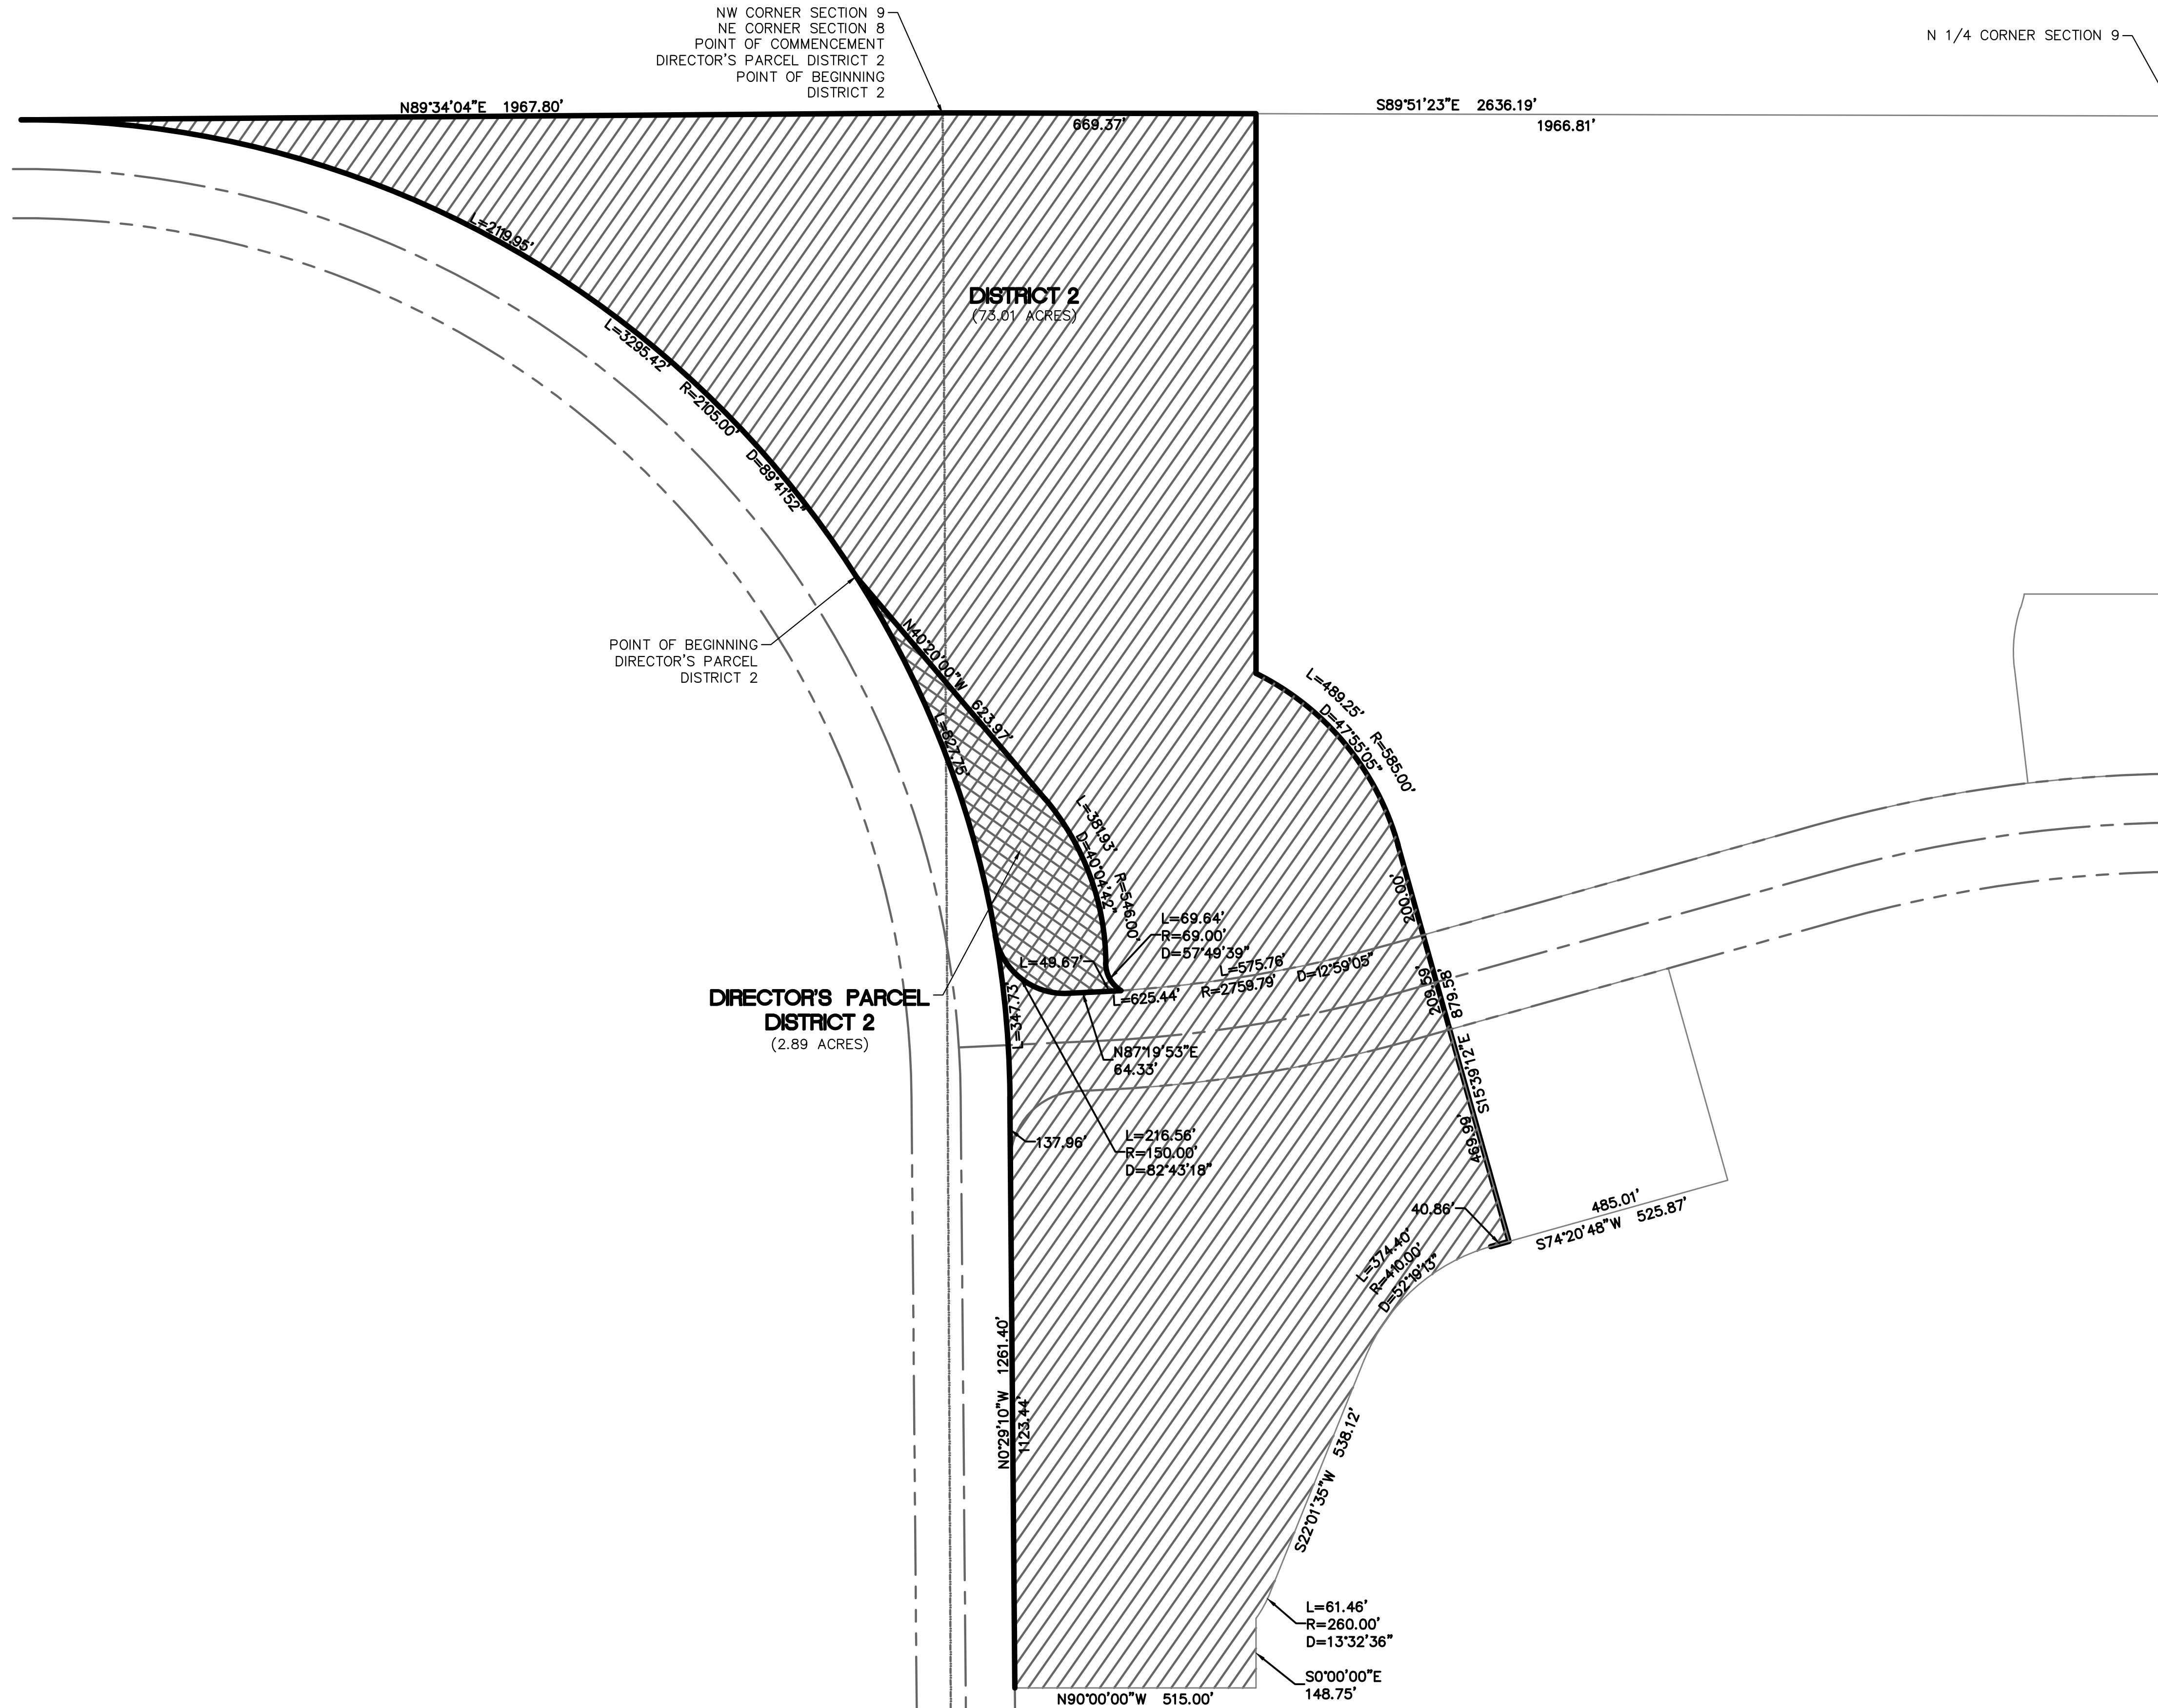

DESIGNED BY: JUM DATE: 04.14.21	
DRAWN BY: JUM DATE: 04.20.21	
CHECKED BY: DATE:	
SCALE: HORIZ: 1"=200' VERT:	STATION: FROM: TO:
WATERVIEW NORTH METROPOLITAN DISTRICT	
DISTRICT 2 BOUNDARY EXHIBIT	
REVISIONS: NO. DESCRIPTION	DATE
PROJECT NUMBER: 0219-05	
SHEET 3	OF 3

31 N. TEJON, SUITE 518
COLORADO SPRINGS, CO 80903
P: (719) 227-7388
F: (719) 227-7392

DSE *Dakota Springs*
Engineering

48 HOURS BEFORE YOU DIG,
CALL UTILITY LOCATORS
1-800-922-1987

CITY OF COLORADO SPRINGS UTILITIES
GAS, ELECTRIC, WATER AND WASTEWATER

FOAD

719-377-0002