


FILE: Z:\0001--Dakota Springs\02--Waterview Portners\19-05 Waterview North Site\CAD\Plansheets\Metro District\WMD - Service Plan Exhibit (Drainage Facilities).dwg

LEGEND

STORMWATER
POND/BMP

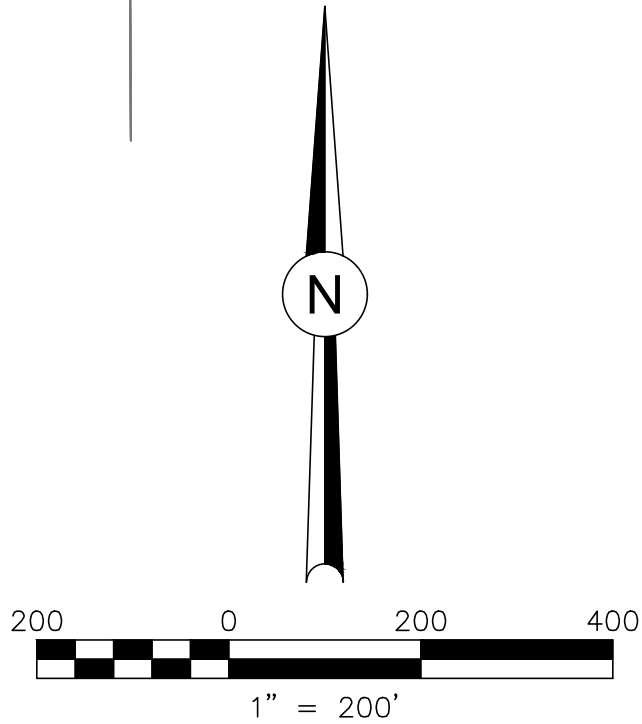

NW CORNER SECTION 9
NE CORNER SECTION 8

N 1/4 CORNER SECTION 9

POND 1

STORM MAIN

POND 2

BRADLEY RD.

POND 3

STORM MAIN

VILLAGES AT WATERVIEW NORTH METROPOLITAN DISTRICT

DRAINAGE FACILITIES EXHIBIT

REVISIONS:	DATE
NO. DESCRIPTION	
PROJECT NUMBER:	
SHEET	OF
1	1

SCALE:	HORIZ: 1"=200'
VERT:	
STATION:	
FROM:	
TO:	

DESIGNED BY:	DATE: 11.04.21
DRAWN BY:	DATE: 11.04.21
CHECKED BY:	DATE:

31 N. TEJON, SUITE 518
COLORADO SPRINGS, CO 80903
P: (719) 227-7388
F: (719) 227-7392

719-377-0002


48 HOURS BEFORE YOU DIG,
CALL UTILITY LOCATORS
1-800-922-1987
CITY OF COLORADO SPRINGS UTILITIES
GAS, ELECTRIC, WATER AND WASTEWATER

FILE: Z:\0001-Dakota Springs\02-Waterview Portners\19-05 Waterview North Site\CAD\Plansheets\Metro District\WMD - Service Plan Exhibit (Street Improvements).dwg



LEGEND

- PUBLIC STREETS
- PRIVATE STREETS

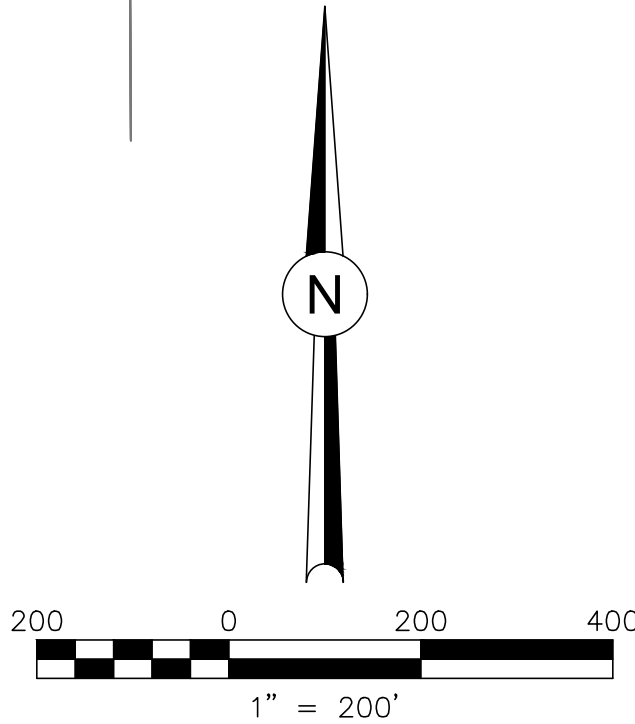



REVISIONS: NO. DESCRIPTION DATE	VILLAGES AT WATERVIEW NORTH METROPOLITAN DISTRICT		SCALE: HORIZ: 1"=200' VERT: STATION: FROM: TO:	DESIGNED BY: JUM DATE: 11.04.21 DRAWN BY: JUM DATE: 11.04.21 CHECKED BY: DATE:	DSE <i>Dakota Springs Engineering</i> 31 N. TEJON, SUITE 518 COLORADO SPRINGS, CO 80903 P: (719) 227-7388 F: (719) 227-7392	J-ROAD 48 HOURS BEFORE YOU DIG, CALL UTILITY LOCATORS 1-800-922-1987 CITY OF COLORADO METRO UTILITIES GAS, ELECTRIC, WATER AND WASTEWATER 719-377-0002
	STREET IMPROVEMENTS EXHIBIT					
	PROJECT NUMBER: 0219-05					
SHEET 1 OF 1						

FILE: Z:\0001-Dakota Springs\02-Waterview Portners\19-05 Waterview North Site\CAD\Plansheets\Metro District\WMD - Service Plan Exhibit (Water & Sanitary Facilities).dwg

LEGEND

WATER — W — W

SEWER — S — S

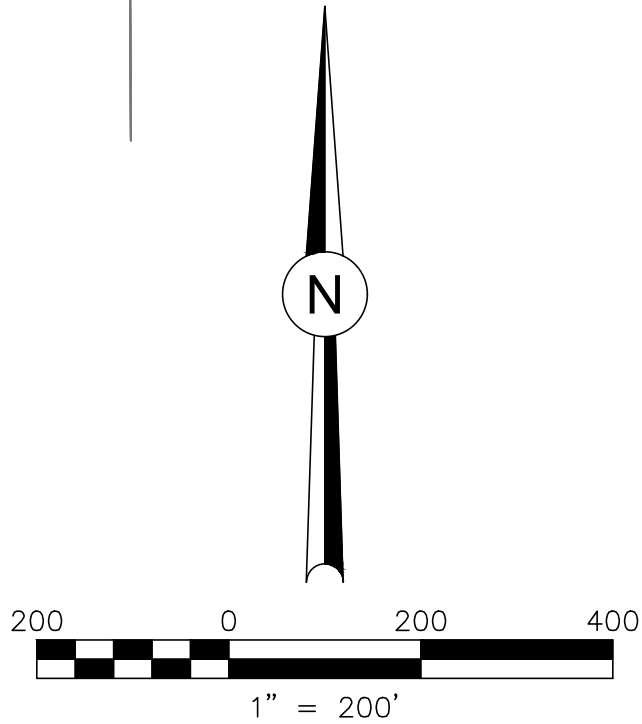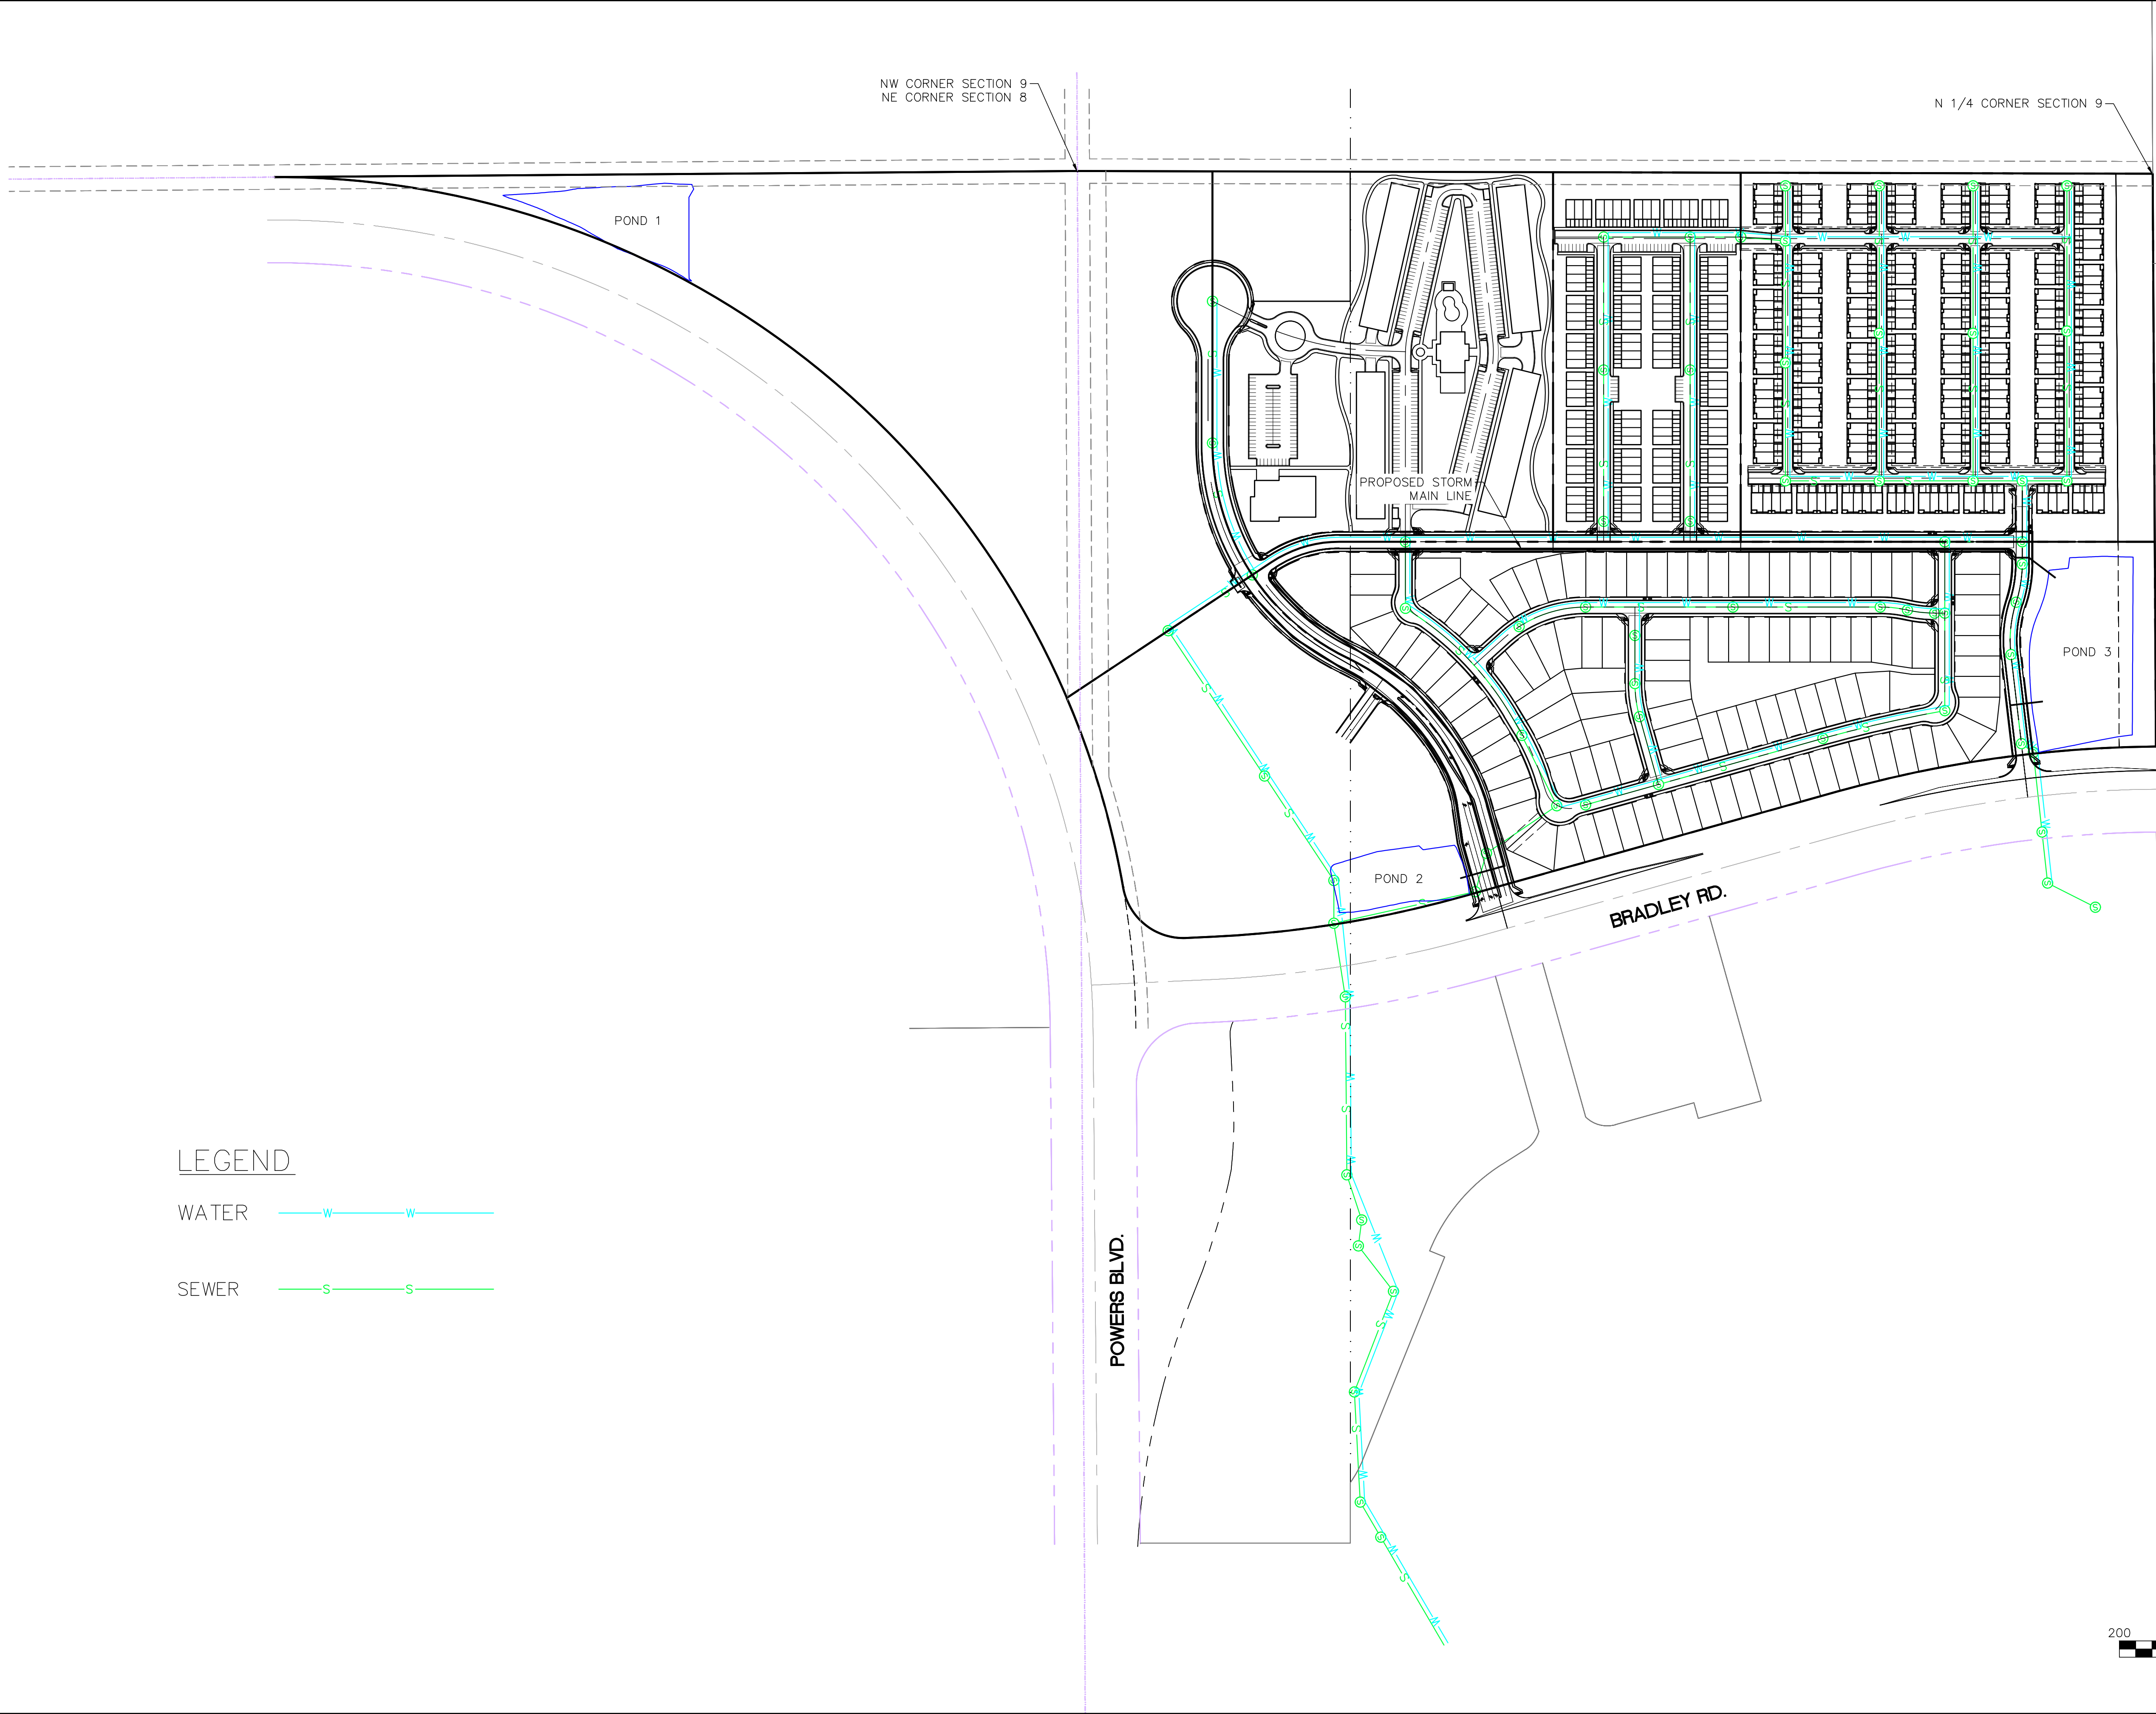

REVISIONS: NO. DESCRIPTION DATE	VILLAGES AT WATERVIEW NORTH METROPOLITAN DISTRICT		SCALE: HORIZ: 1"=200' VERT: STATION: FROM: TO:	DESIGNED BY: JUM DATE: 11.04.21 DRAWN BY: JUM DATE: 11.04.21 CHECKED BY: DATE:	DSE <i>Dakota Springs Engineering</i> 31 N. TEJON, SUITE 518 COLORADO SPRINGS, CO 80903 P: (719) 227-7388 F: (719) 227-7392	48 HOURS BEFORE YOU DIG, CALL UTILITY LOCATORS 1-800-922-1987 CITY OF COLORADO METRO UTILITIES GAS, ELECTRIC, WATER AND WASTEWATER	J-CAD 719-377-0002
	WATER + SANITARY EXHIBIT						
	SHEET 1 OF 1						