


FILE: Z:\0001-Dakota Springs\02-Waterview Partners\19-05 Waterview North Site\CAD\Plansheets\Metro District\WWD - Zones.dwg

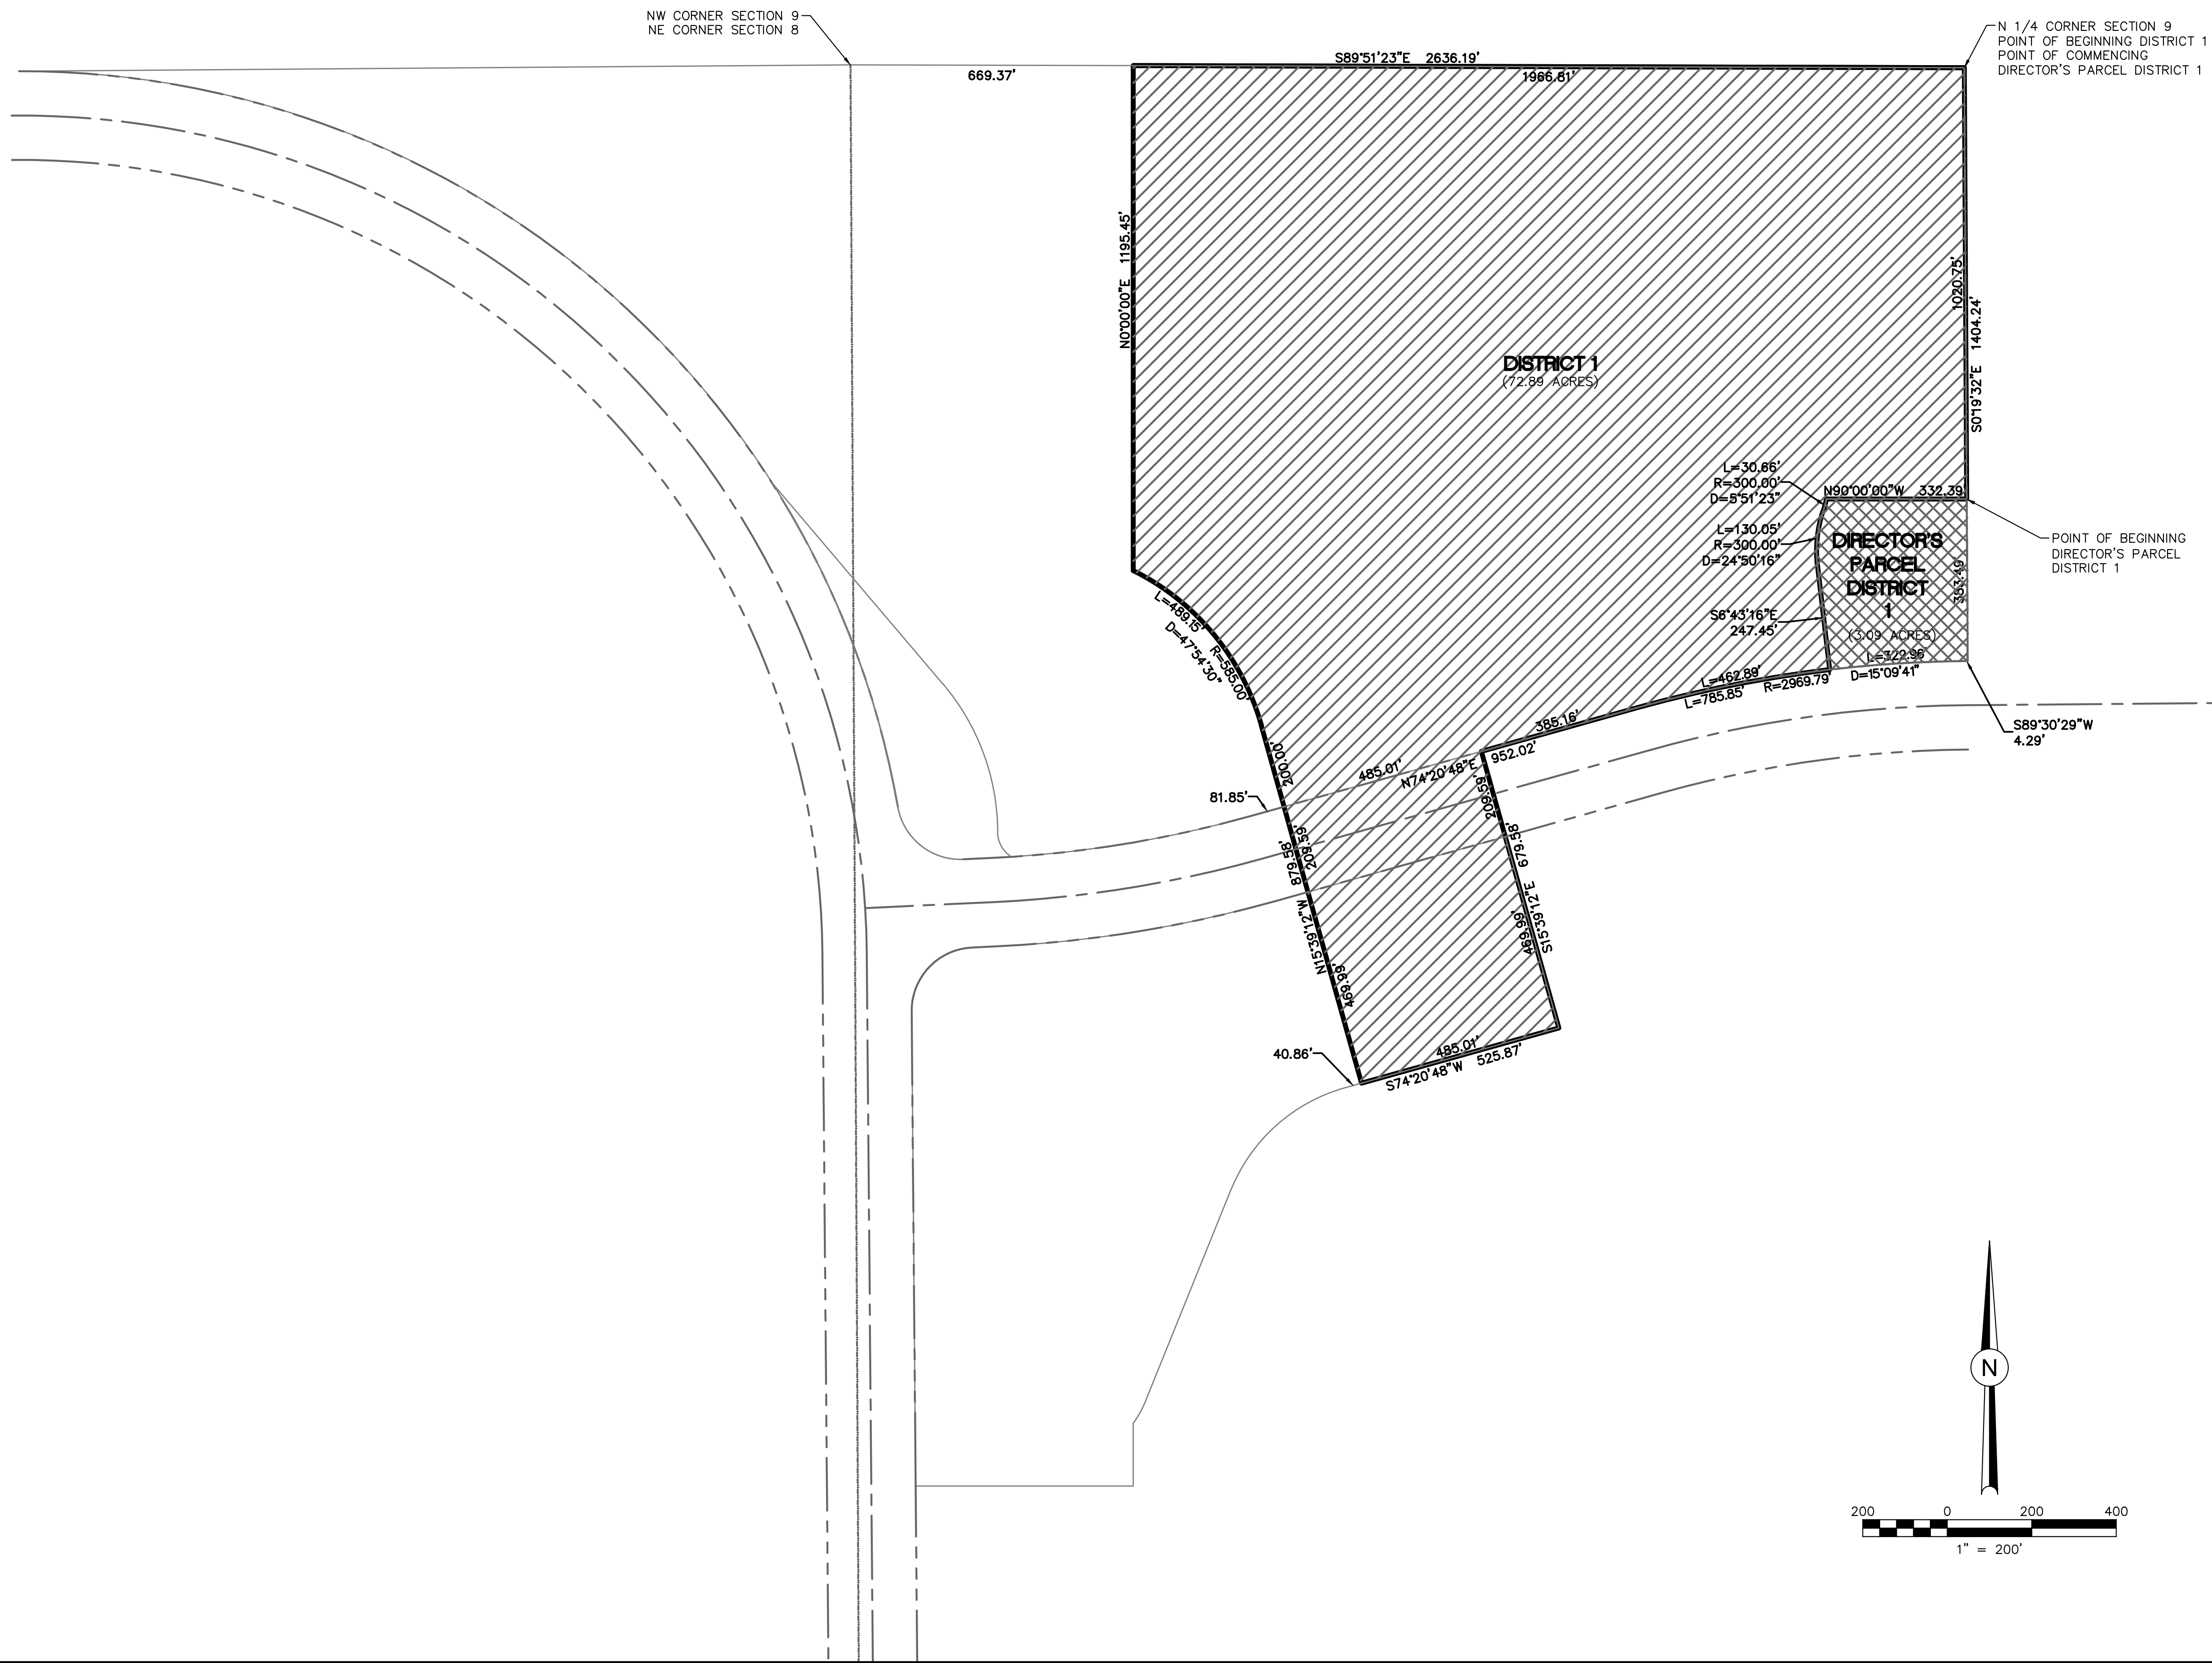

DSE Dakota Springs Engineering

31 N. TEJON, SUITE 518
COLORADO SPRINGS, CO 80903
P: (719) 227-7388
F: (719) 227-7392

48 HOURS BEFORE YOU DIG,
CALL UTILITY LOCATORS
1-800-922-1987
CITY OF COLORADO SPRINGS UTILITIES
GAS, ELECTRIC, WATER AND WASTEWATER

ROAD

719-377-0002

DESIGNED BY:
JUM DATE: 04.14.21

DRAWN BY:
JUM DATE: 04.20.21

CHECKED BY:
DATE:

SCALE: 1" = 200'

HORIZ: FROM: TO:

VERT: FROM: TO:

STATION: FROM: TO:

WATERVIEW NORTH METROPOLITAN DISTRICT

DISTRICT 1 BOUNDARY EXHIBIT

NO.	DESCRIPTION	DATE

PROJECT NUMBER:
0219-05

SHEET 1 OF 1