



Approved
 By: Kari Parsons
 Date: 10/31/2018
 El Paso County Planning & Community Development



B SINGLE FACE REVERSE/FACE LIT PAN CHANNEL LETTERS/LOGO
 QUANTITY: ONE (1) REQUIRED SCALE: 3/8" = 1'-0"


FABRICATE & INSTALL:

LETTERS/LOGO: FABRICATED ALUMINUM WITH 5" BLACK RETURNS
FACES: #7328 3/16" WHITE ACRYLIC WITH #143 POPPY RED VINYL ON LETTERS & PRINTED LOGO
TRIM: 1" BLACK
BACKER: ALUMINUM 3" OUTLINE AROUND LETTERS PAINTED TO MATCH BUILDING
 AROUND LOGO PAINTED SILVER

ILLUM: WHITE LED HALO AND FACE LIT WITH 60W POWER SUPPLIES AS REQUIRED

INSTALLATION: FLUSH MOUNTED ON BUILDING

NOTE: FIELD VERIFY ALL MEASUREMENTS AND CONDITIONS PRIOR TO ANY FABRICATION

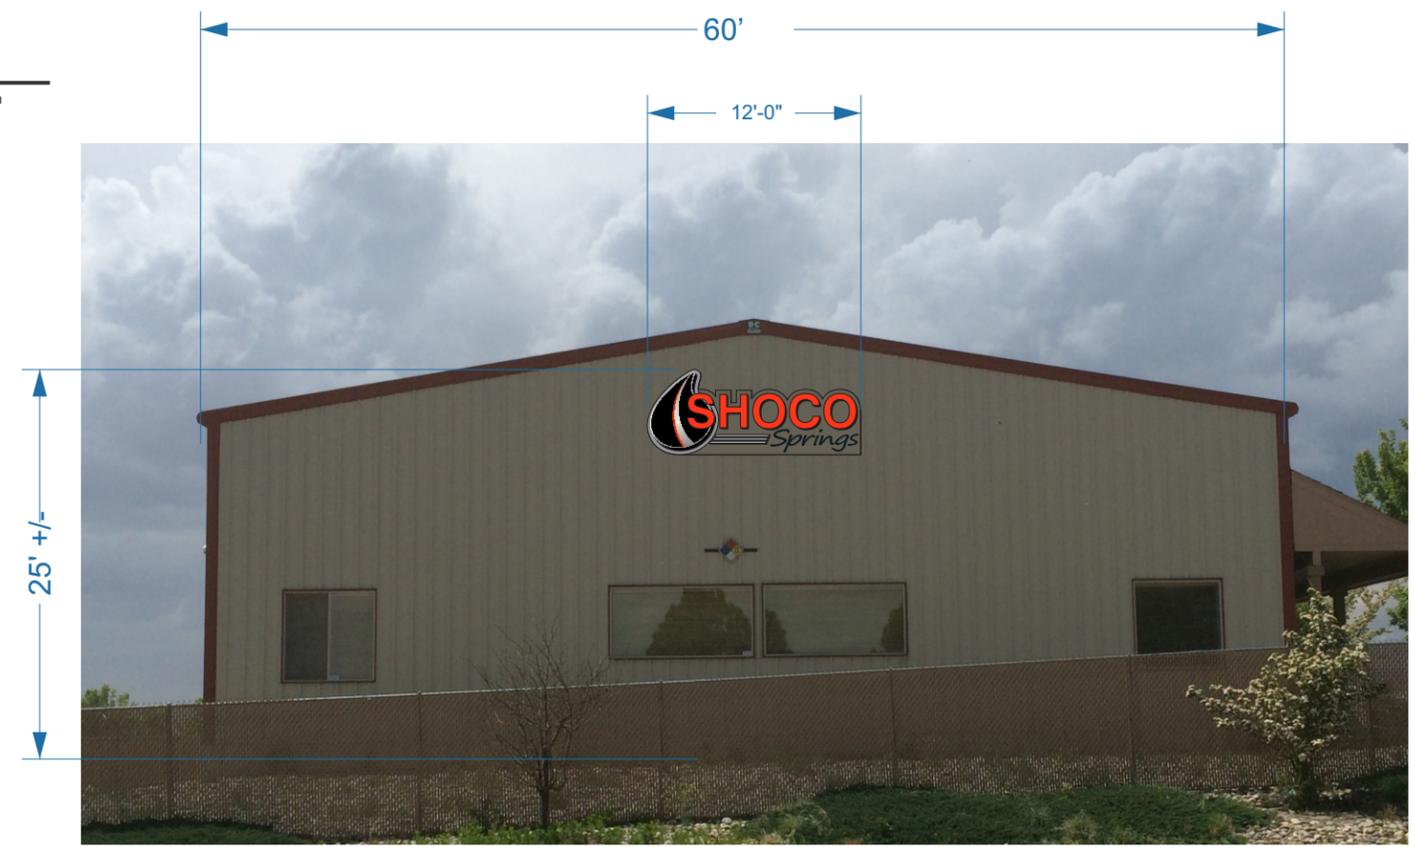

57.57 sqft



CLIENT: Shoco Oil
ADDRESS: 7981 Red Granite Loop
CITY/STATE ZIP: Colorado Springs, CO
SCALE: As Noted
ACCT MGR: Stephanie German
File Location:
DATE: May 29, 2018
SHEET: 1 of 1
DRAWN BY: BS

© Copyright Colorado Sign Systems, Inc.

This design is the property of Colorado Sign Systems. Any use of this design by others without written permission of Colorado Sign Systems is prohibited and will be prosecuted to the fullest extent of the law. Any unauthorized use of this design will result in a minimum art charge of \$3000.00.

CLIENT APPROVAL

SIGNATURE: _____ DATE: _____

All copy is initially checked for errors by Colorado Sign Systems. Final proofreading and corrections are the sole responsibility of the client. Subsequent revision for typographical errors will be done at the clients expense.

PLEASE NOTE: Colors depicted here are for representation only. Actual color samples can be obtained from your sales representative upon request.

CUSTOMER APPROVAL SIGNATURE: _____ DATE: _____