


50,400

FOLLOWING SHEET SHOWS APPROXIMATE LOCATION  
OF TAP SEPTIC TANKS.

TOPOGRAPHIC SURVEY  
3725 HILL DRIVE  
COLORADO SPRINGS, EL PASO COUNTY, COLORADO

PINE LANE

PLSD  
SERIAL NUMBER  
SCHEDULE NUMBER  
DATE

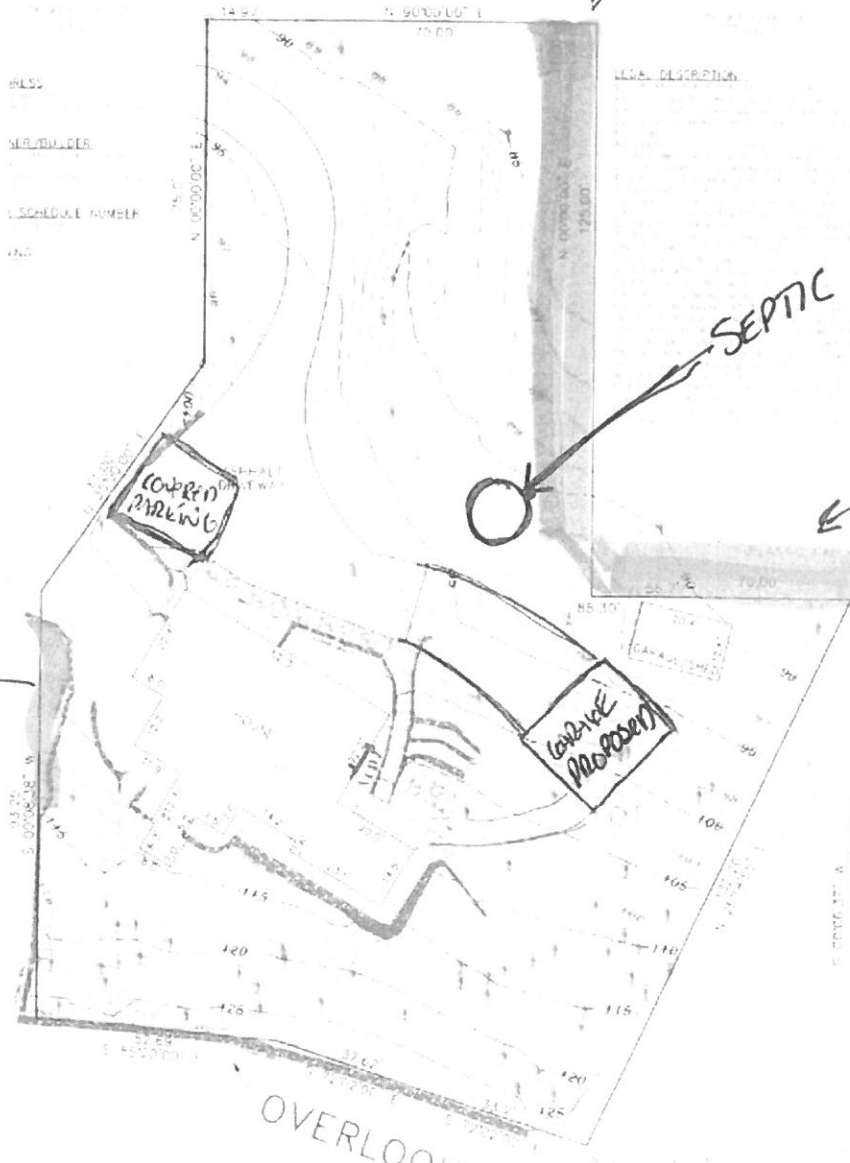

TO NEIGHBOR

SEPTIC

FROM NEIGHBOR

TO NEIGHBOR

OVERLOOK ROAD

