


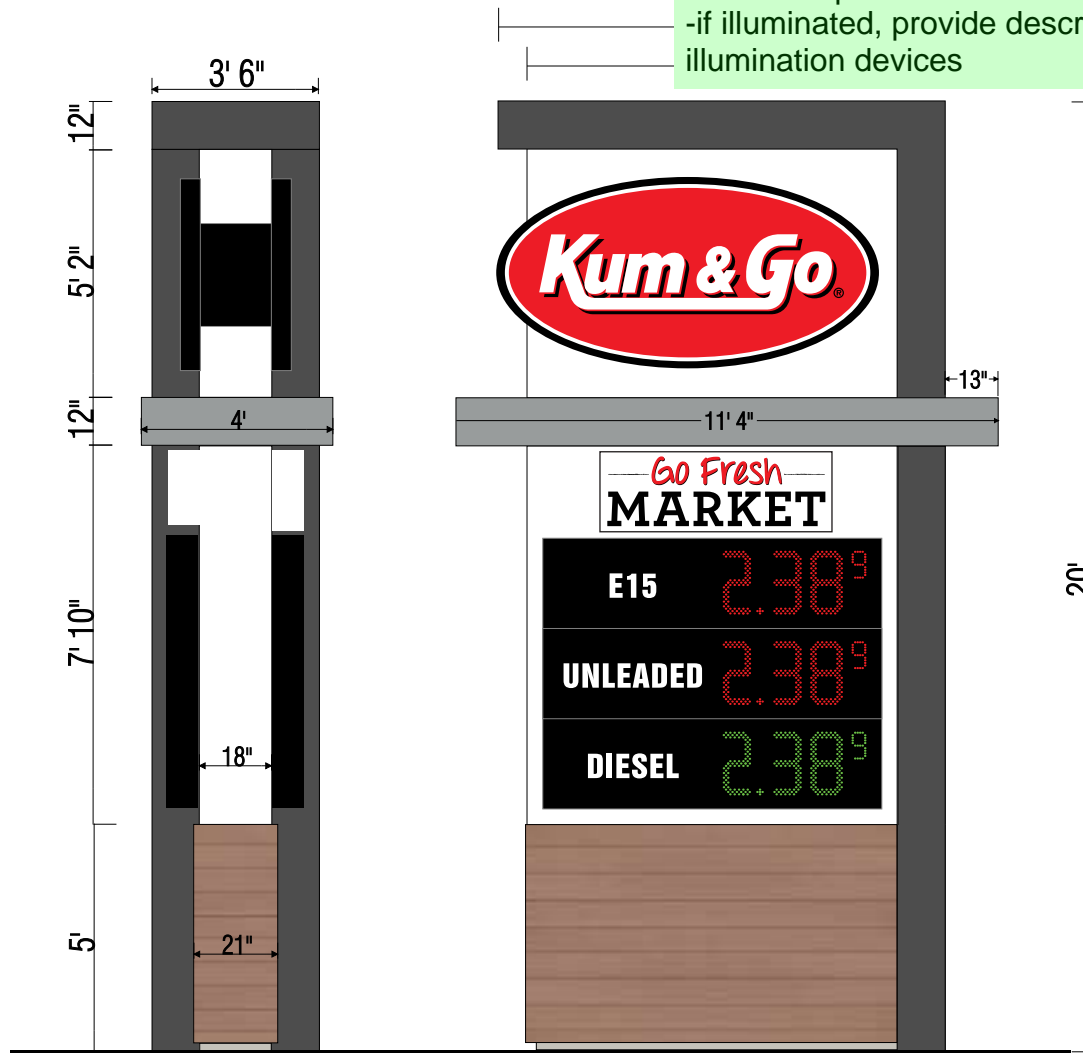

20' MONUMENT

Please include:

- a map depicting where the signs are on the property (date north arrow and scale too)
- depiction of sidewalks, fences or walls near signs
- depiction of loading areas if near signs
- depiction of garbage receptacles near signs
- sight distance triangles in relation to signs
- summary of sq ft of the total allowed signage vs what is provided
- if illuminated, provide description of illumination devices



4' X 8' KUM & GO - AREA: 25.12 SQ FT

1' 8" X 4' 10" GO FRESH MARKET - AREA: 8.05 SQ FT

5' 7 5/8" X 7' 1" GAS PRICE SIGN - AREA: 39.92 SQ FT

73.09 SQ. FT. TOTAL



1225 North Lansing Avenue
Tulsa, Oklahoma 74106
ph: 918.587.7171
fax: 918.587.7176
web: cnfsigns.com

PROJECT/CLIENT NAME:
KUM & GO #2232
LOCATION:
El Paso County, CO


ACCOUNT EXECUTIVE:
TERRY HOWARD
DATE OF ORIGINAL DWG:
APRIL 14, 2022

SIGN TYPE/DESCRIPTION:
20' MONUMENT SIGN
REVISION HISTORY:

SHEET NAME:
KG-20.0



3' x 6' OVAL CANOPY SIGN

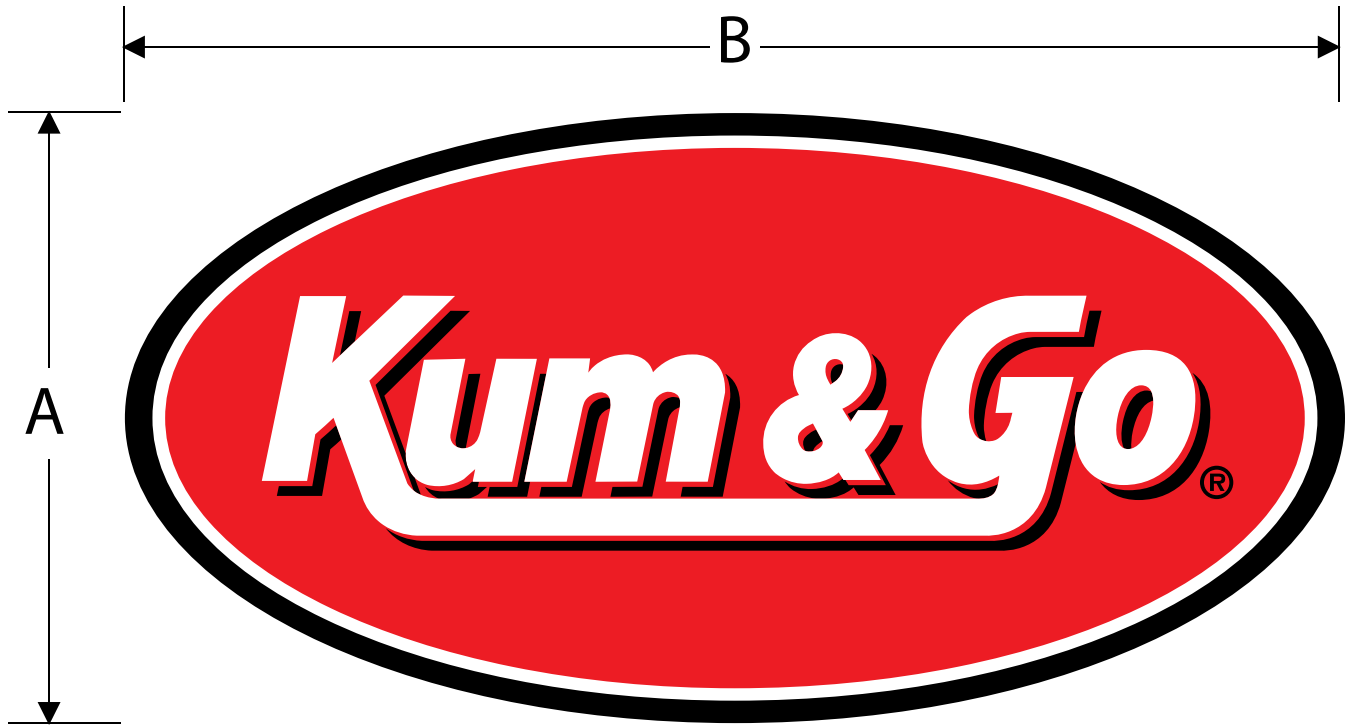

A - HEIGHT	B - WIDTH	AREA	AREA
3 FT	6 FT	14.4 SQ FT	18 SQ FT

TYPICAL CONSTRUCTION OF KUM & GO FLEX FACE OVAL:

- FLEX FACE WITH DIGITAL PRINT UV Coating
- ALUMINUM CABINET BLEED FACE RETAINER PAINTED BLACK
- INTERNAL LED ILLUMINATION UL WIRED



5' x 9' GO FRESH BUILDING SIGN



A - HEIGHT	B - WIDTH	AREA
5 FT	9 FT	45


TYPICAL CONSTRUCTION OF MARKET FRESH SIGNS:

- FLEX FACE WITH DIGITAL PRINT UV Coating
- ALUMINUM CABINET BLEED FACE RETAINER PAINTED BLACK
- INTERNAL LED ILLUMINATION UL WIRED
- PMS 200 (RED)





6' x 12' OVAL WALL SIGN

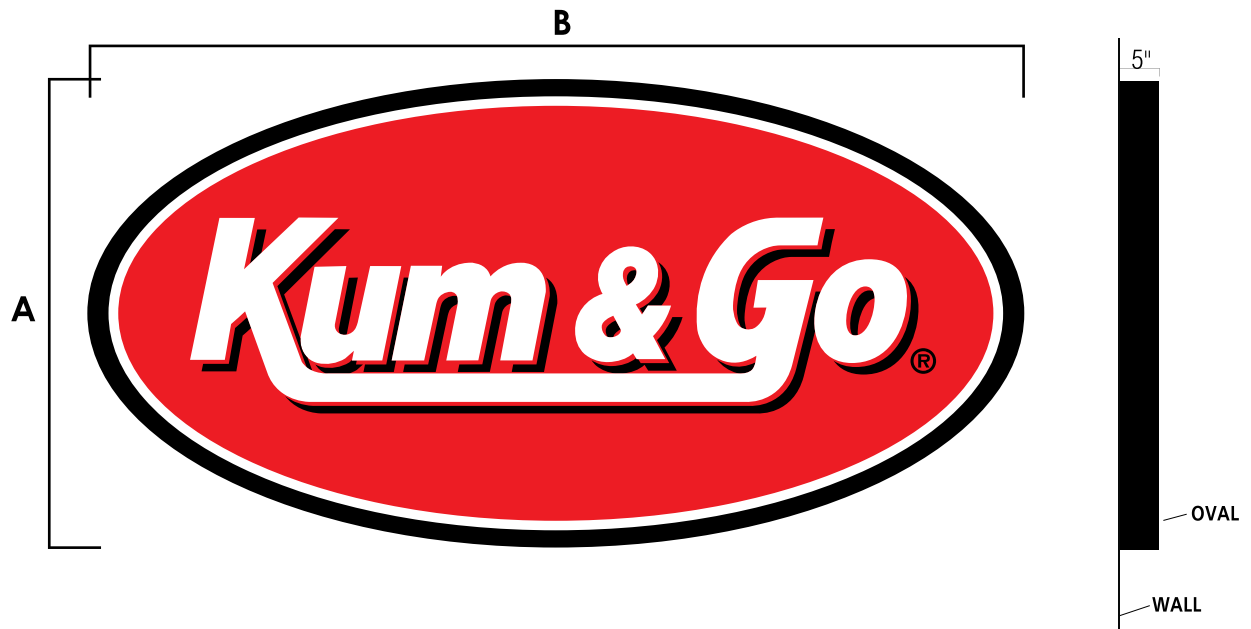

OVAL MEASUREMENTS & SQUARE FOOTAGES

A - HEIGHT	B - WIDTH	AREA	AREA
6 FT	12 FT	56.52 SQ FT	72 SQ FT

TYPICAL CONSTRUCTION:

- FLEX FACE WITH DIGITAL PRINT UV Coating
- ALUMINUM CABINET BLEED FACE RETAINER PAINTED BLACK
- INTERNAL LED ILLUMINATION UL WIRED
- PMS 200 (RED)