

1459 Grand Avenue
 Des Moines, Iowa
 50309
 P:515-457-6247

EL PASO COUNTY, CO
 MAIN ST. AND SECURITY BLVD.
 FIXTURE PLAN


KG PROJECT TEAM:
 RDM:
 SDM:
 CPM:

REVISION DESCRIPTION	DATE

DATE: 09/08/2022

SHEET NUMBER:

C8.4
 33 OF 35

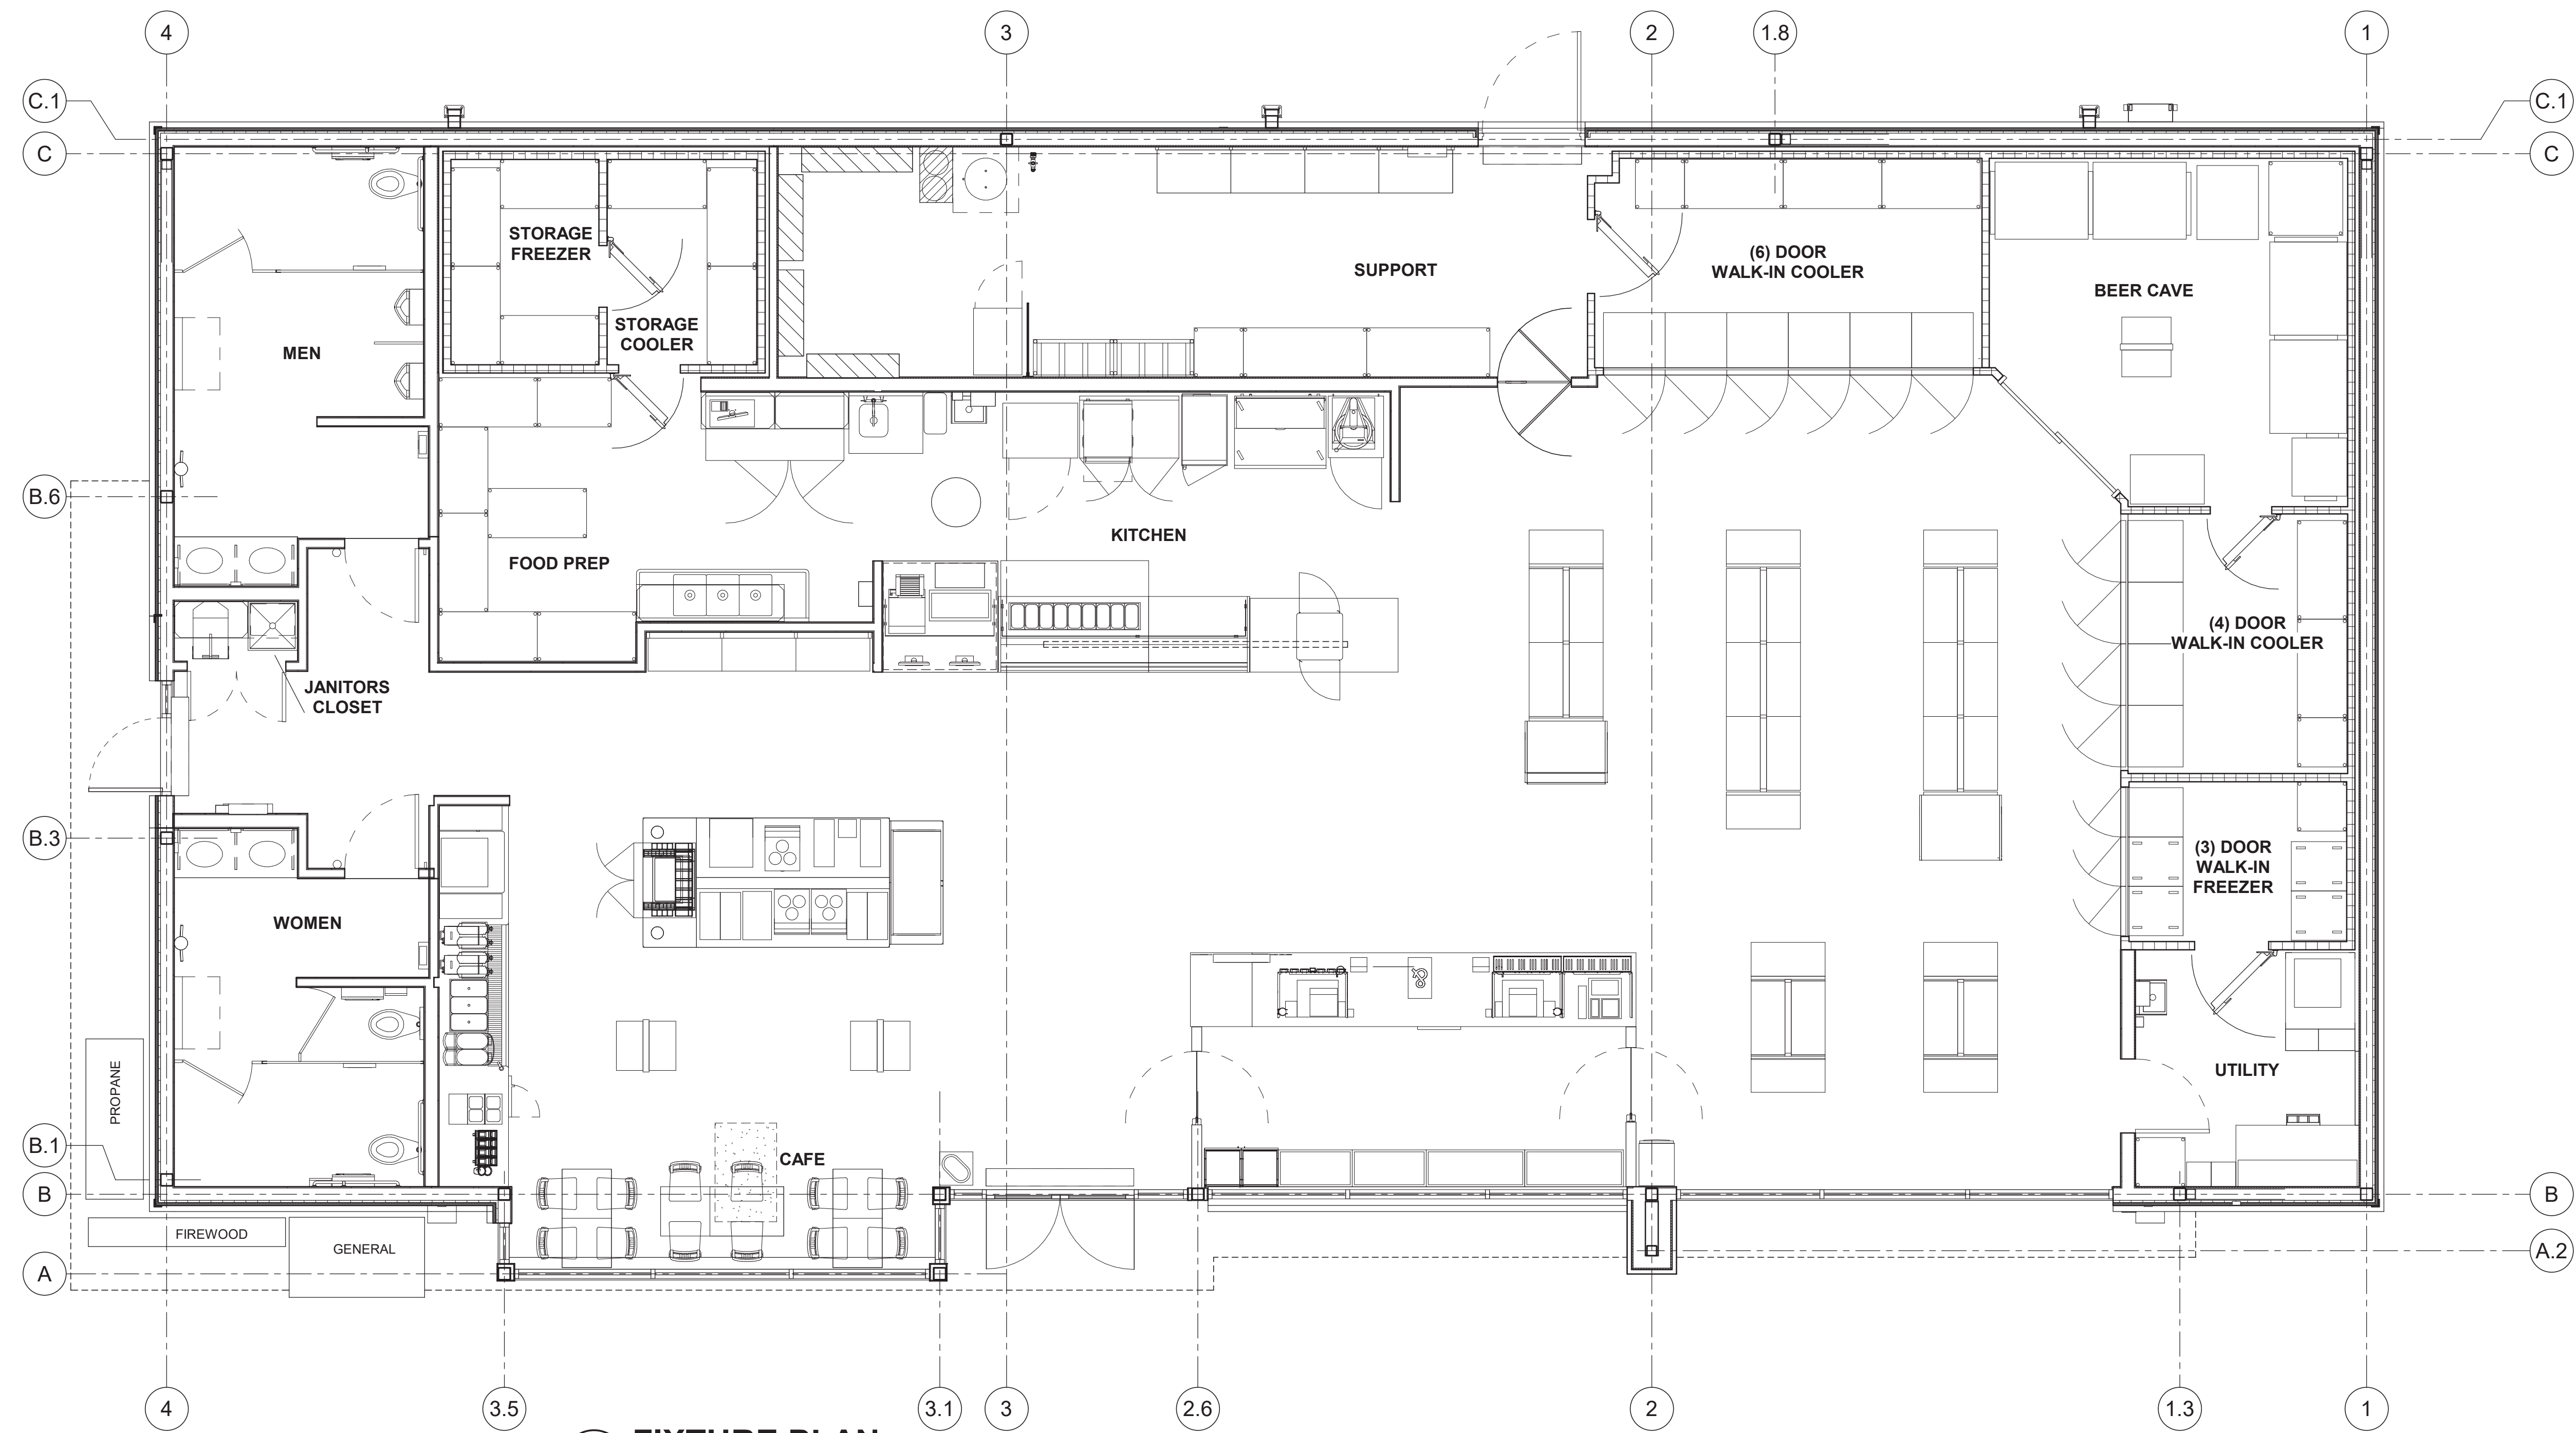

1 **FIXTURE PLAN**
 1/4" = 1'-0"