


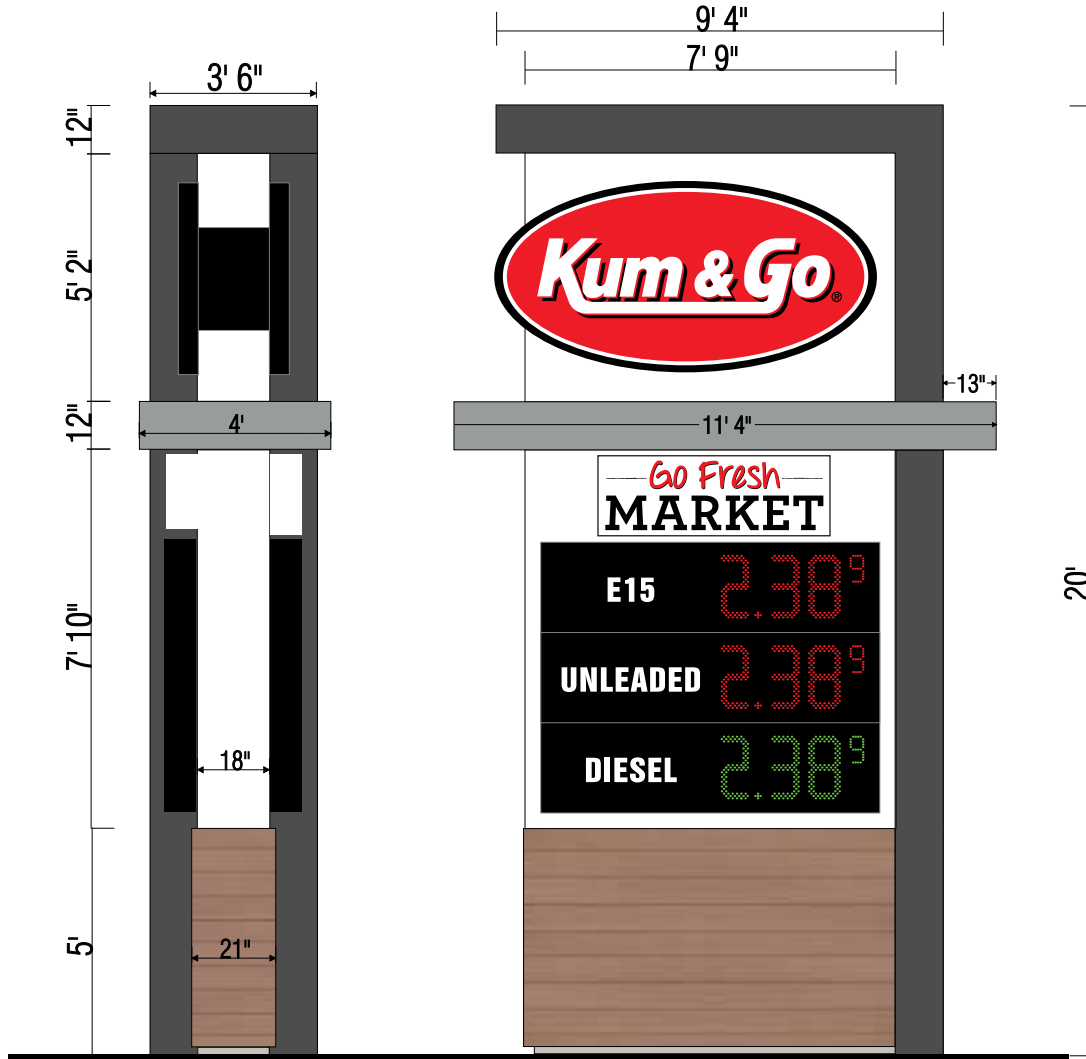

20' MONUMENT



4' X 8' KUM & GO - AREA: 25.12 SQ FT
 1' 8" X 4' 10" GO FRESH MARKET - AREA: 8.05 SQ FT
 5' 7 5/8" X 7' 1" GAS PRICE SIGN - AREA: 39.92 SQ FT

73.09 SQ. FT. TOTAL



1225 North Lansing Avenue
 Tulsa, Oklahoma 74106
 ph: 918.587.7171
 fax: 918.587.7176
 web: cnfsigns.com

PROJECT/CLIENT NAME:
KUM & GO #2232
 LOCATION:
El Paso County, CO


ACCOUNT EXECUTIVE:
TERRY HOWARD
 DATE OF ORIGINAL DWG:
APRIL 14, 2022

SIGN TYPE/DESCRIPTION:
20' MONUMENT SIGN
 REVISION HISTORY:

SHEET NAME:
KG-20.0



3' x 6' OVAL CANOPY SIGN

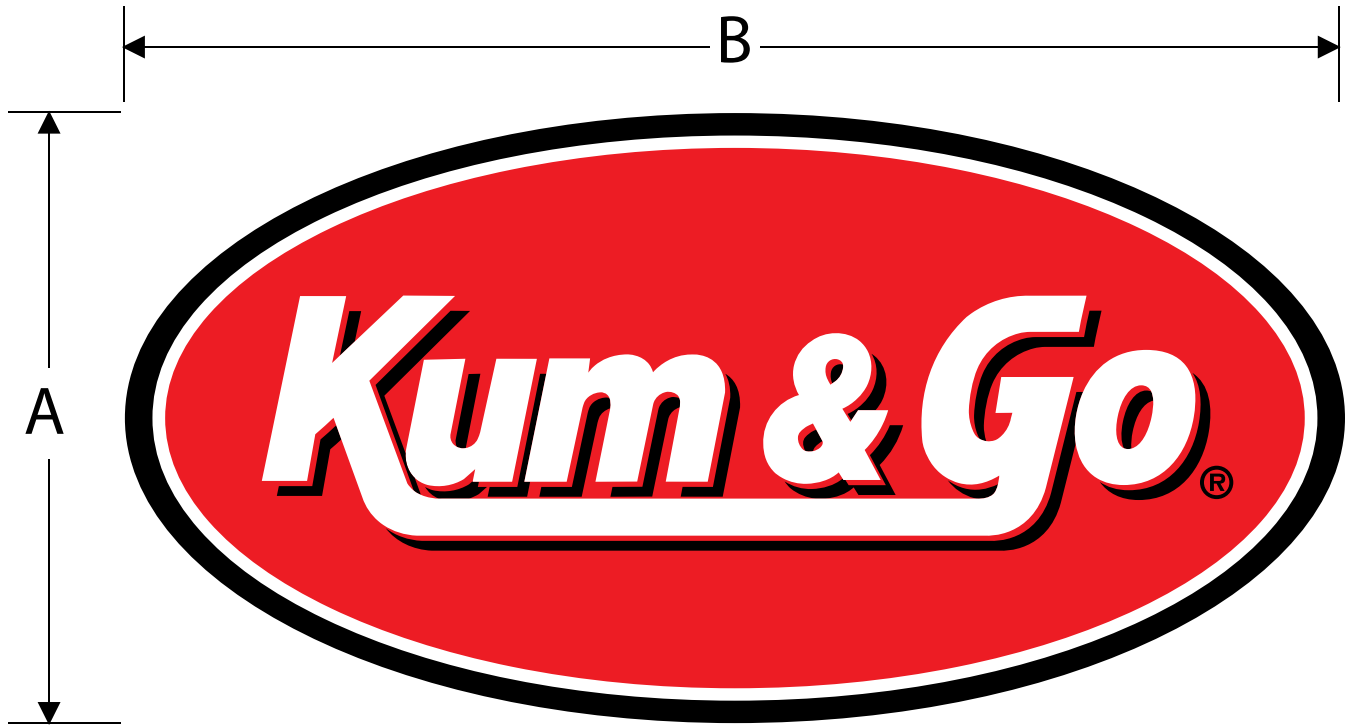

A - HEIGHT	B - WIDTH	○ AREA	■ AREA
3 FT	6 FT	14.4 SQ FT	18 SQ FT

TYPICAL CONSTRUCTION OF KUM & GO FLEX FACE OVAL:

- FLEX FACE WITH DIGITAL PRINT UV Coating
- ALUMINUM CABINET BLEED FACE RETAINER PAINTED BLACK
- INTERNAL LED ILLUMINATION UL WIRED





5' x 9' GO FRESH BUILDING SIGN



FONT: Throw My Hands Up In The Air
 PMS: 200c
 CMYK: 0.100.75.20
 RGB: 204.0.51
 HEX: #cc0033
 DROP SHADOW: Black

FONT: Archer Bold
 PMS: 100% Black
 CMYK: 0.0.0.100
 RGB: 35.31.32
 HEX: #000000

A - HEIGHT	B - WIDTH	AREA
5 FT	9 FT	45


- TYPICAL CONSTRUCTION OF MARKET FRESH SIGNS:**
- FLEX FACE WITH DIGITAL PRINT UV Coating
 - ALUMINUM CABINET BLEED FACE RETAINER PAINTED BLACK
 - INTERNAL LED ILLUMINATION UL WIRED
 - PMS 200 (RED)



PROJECT/CLIENT NAME:	ACCOUNT EXECUTIVE:	DRAWN BY:	SIGN TYPE:	DWG DATE:	ISSUES/REVISIONS:	SHEET NO.
Kum & Go Stores	Terry Howard	Terry Howard	GO FRESH Building Sign	01.31.18		K-4.0



6' x 12' OVAL WALL SIGN

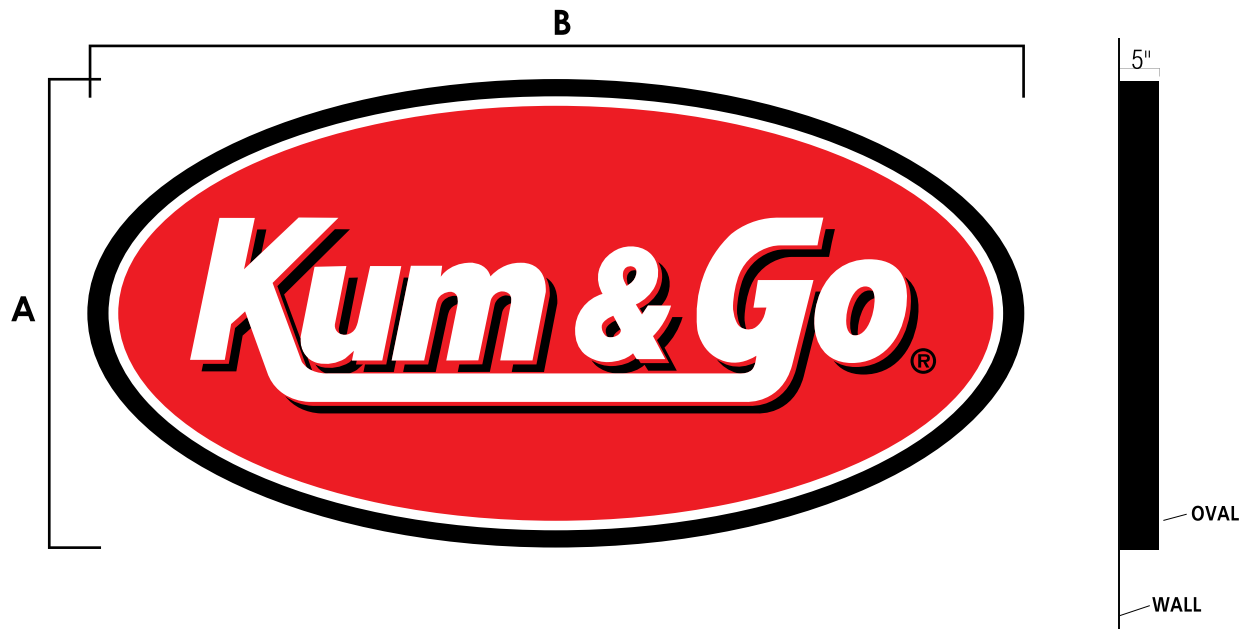

OVAL MEASUREMENTS & SQUARE FOOTAGES


A - HEIGHT	B - WIDTH	○ AREA	■ AREA
6 FT	12 FT	56.52 SQ FT	72 SQ FT

TYPICAL CONSTRUCTION:

- FLEX FACE WITH DIGITAL PRINT UV Coating
- ALUMINUM CABINET BLEED FACE RETAINER PAINTED BLACK
- INTERNAL LED ILLUMINATION UL WIRED
- PMS 200 (RED)



40' FLAG POLE w/ FLAG

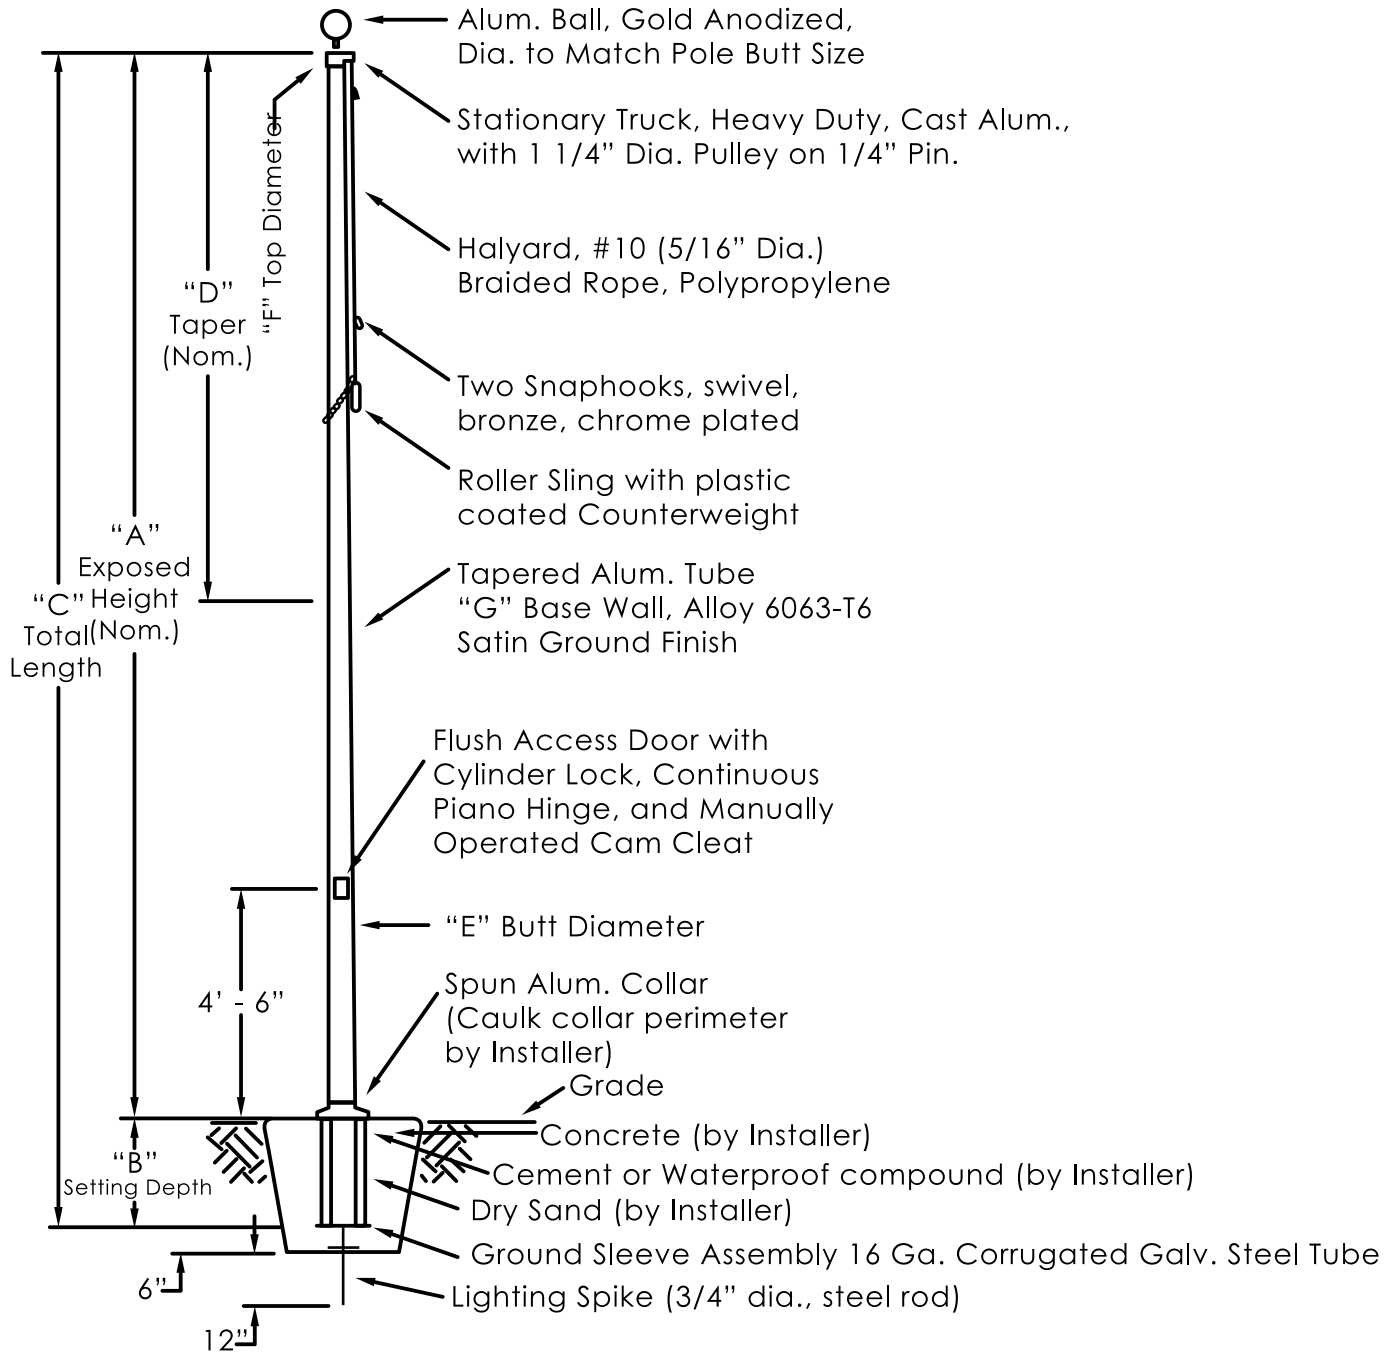

A	B	C	D	E	F	G
40 FT	4 FT	44 FT	19 FT 3 IN	7 IN	3.5 IN	.156 IN

FLAG POLE HEIGHT	FLAG SIZE
40 FT	8 FT X 12 FT