

CONSULTING ELECTRICAL, MECHANICAL, & PLUMBING ENGINEERS
 B&H ENGINEERS
 3640 HARBORWAY LANE
 COLORADO SPRINGS, COLORADO 80917
 (719) 332-2006

REVISION/DATE
 FILE NAME: Photo-Metric-2217-Janitell-Road.dwg

DRAWN BY: B&H
 CHECKED BY: B.F.

2217 JANITELL ROAD
 COLORADO SPRINGS, COLORADO 80906

B&H ENGINEERS

PHOTO METRIC PLAN

PM1


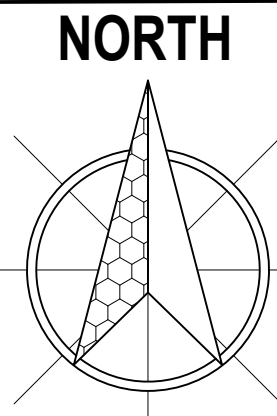


PHOTO METRIC PLAN



SCALE: 1/32" = 1'0"

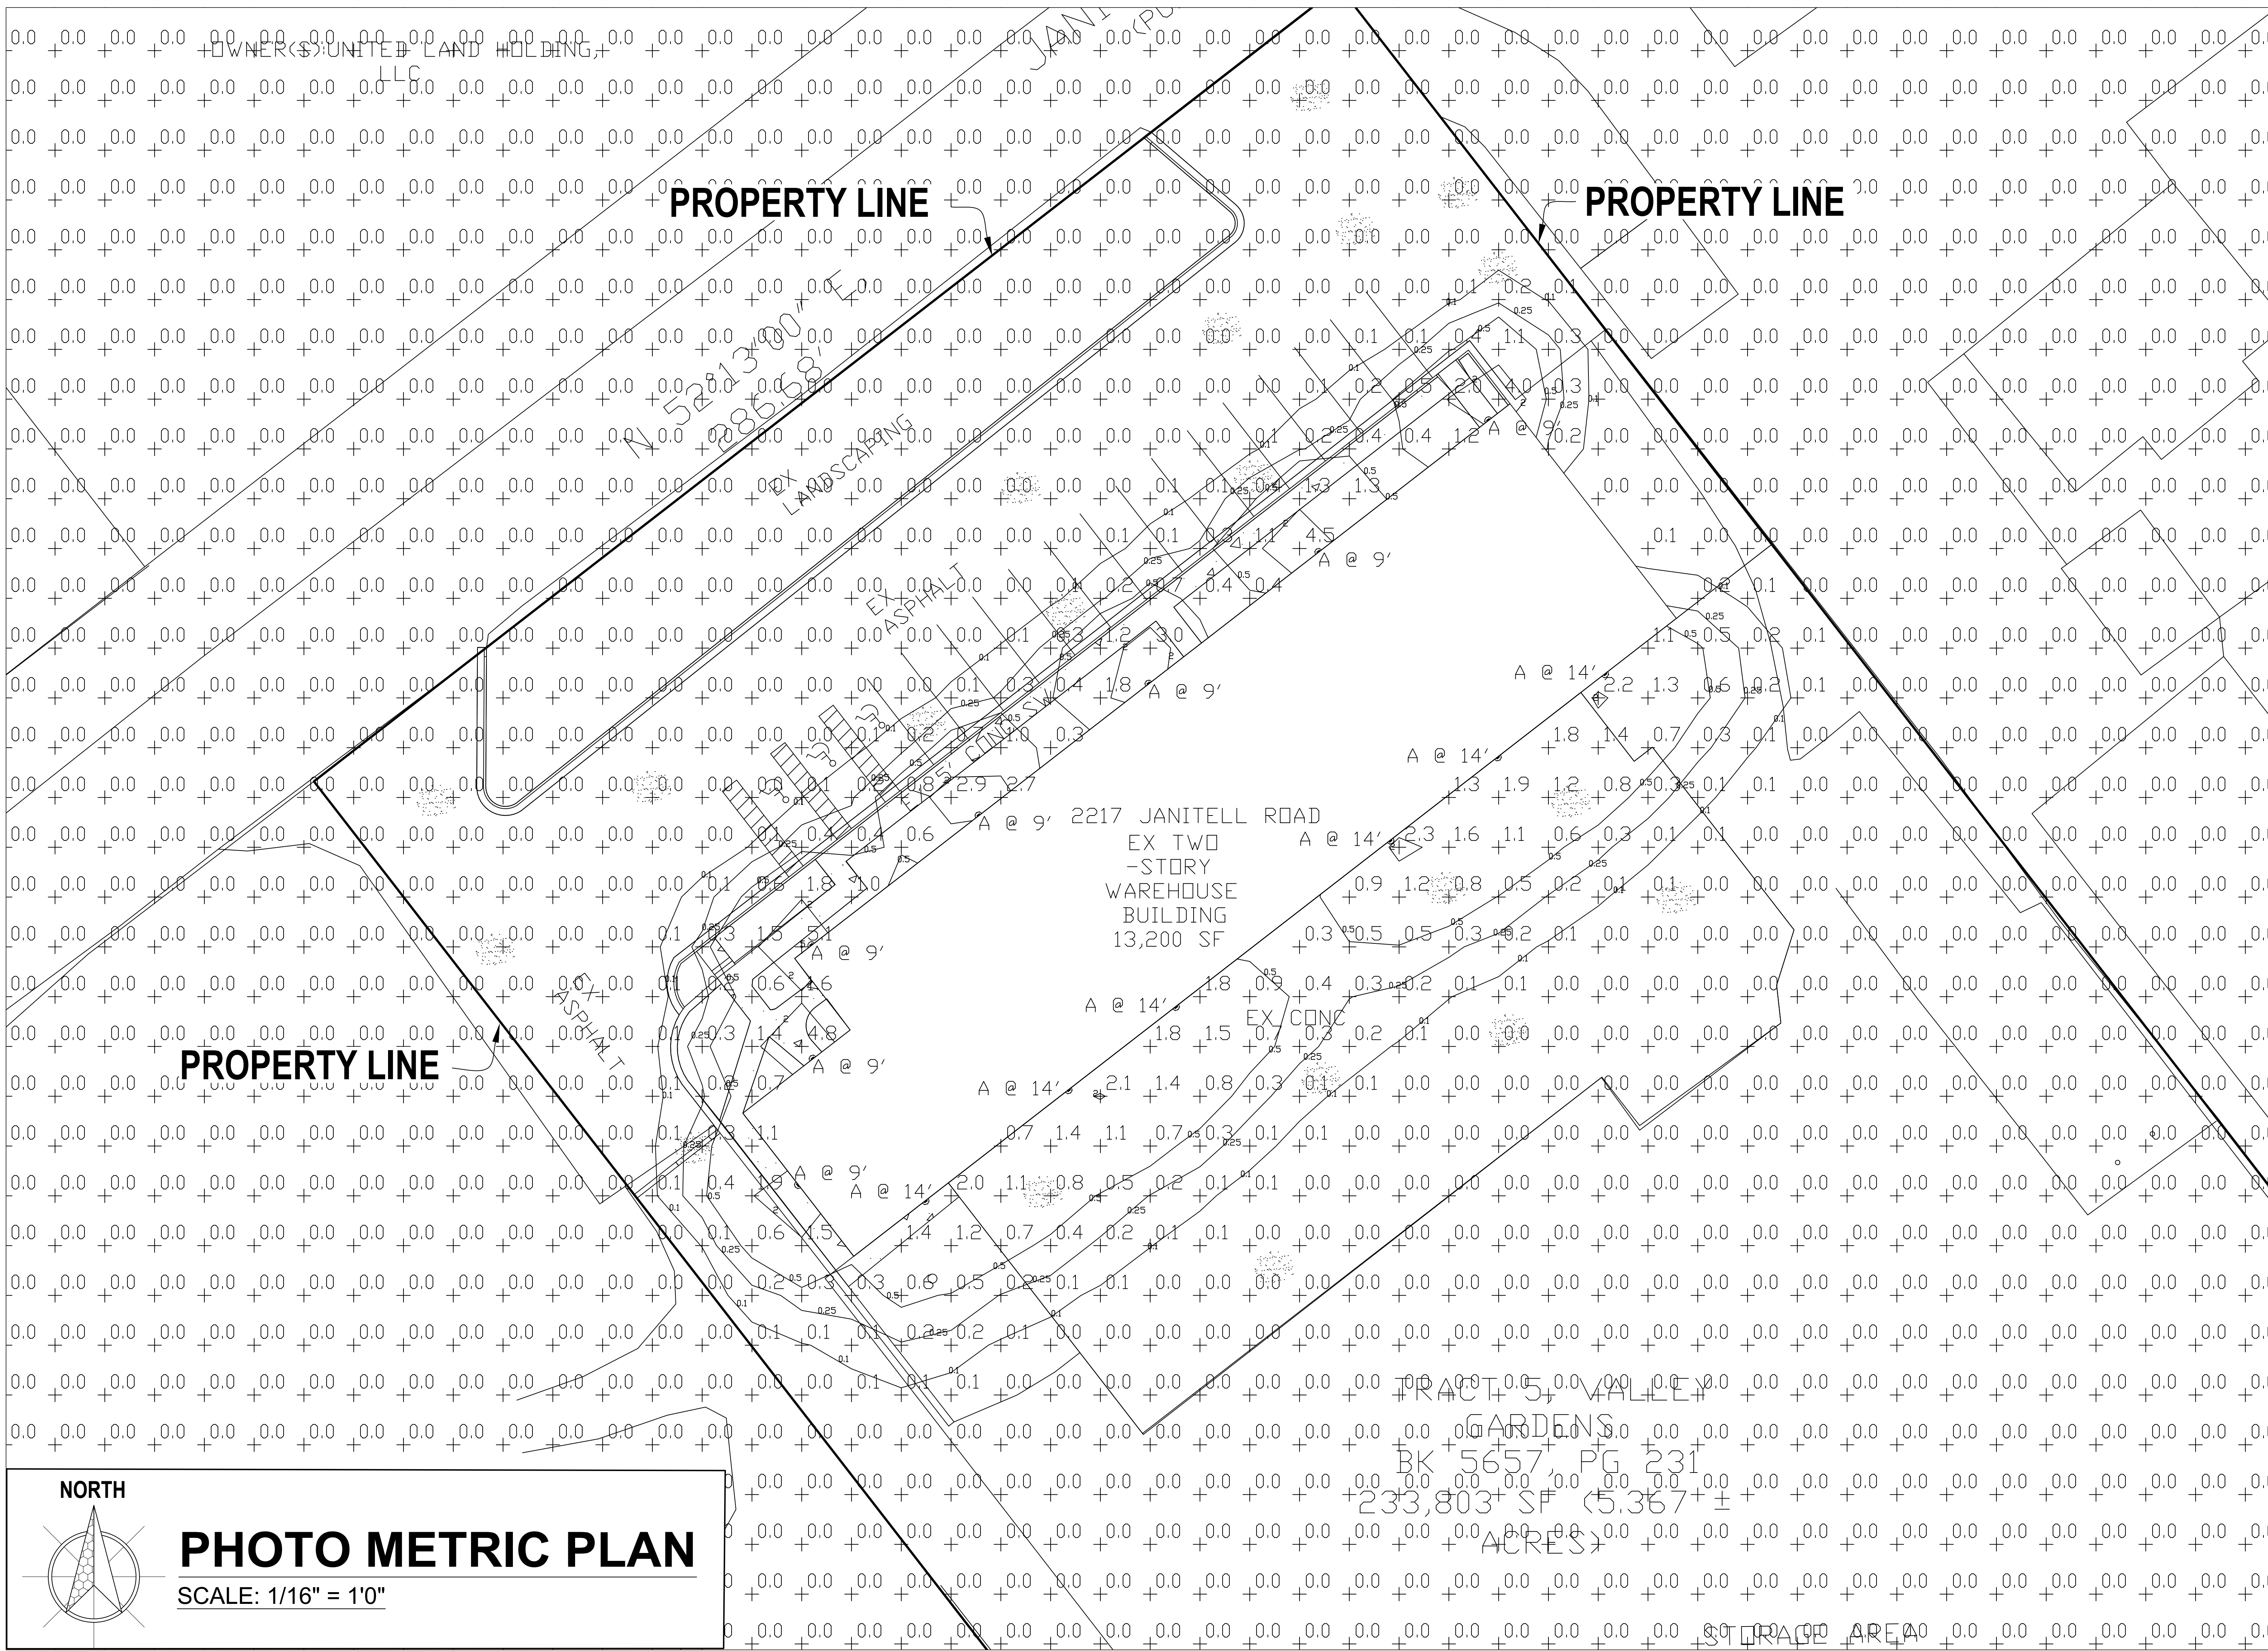

NORTH

PHOTO METRIC PLAN

SCALE: 1/16" = 1'0"

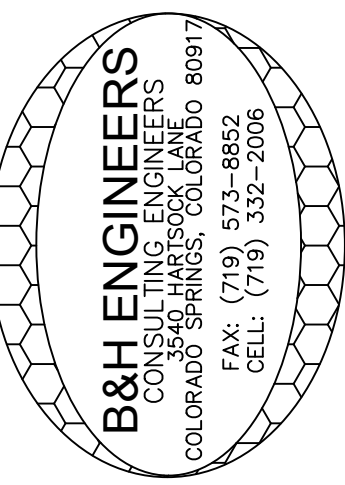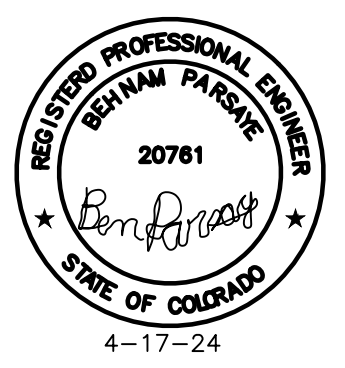

B&H ENGINEERS
 CONSULTING ELECTRICAL, MECHANICAL & PLUMBING ENGINEERS
 3540 JARVIS LANE
 COLORADO SPRINGS, COLORADO 80917
 (719) 332-2006

REVISION/DATE
 FILE NAME: Photo-Metric-2217-Janitell-08.dwg


DRAWN BY: B&H
 CHECKED BY: B.P.

2217 JANITELL ROAD
 COLORADO SPRINGS, COLORADO 80906

B&H ENGINEERS

PHOTO METRIC PLAN

PM2

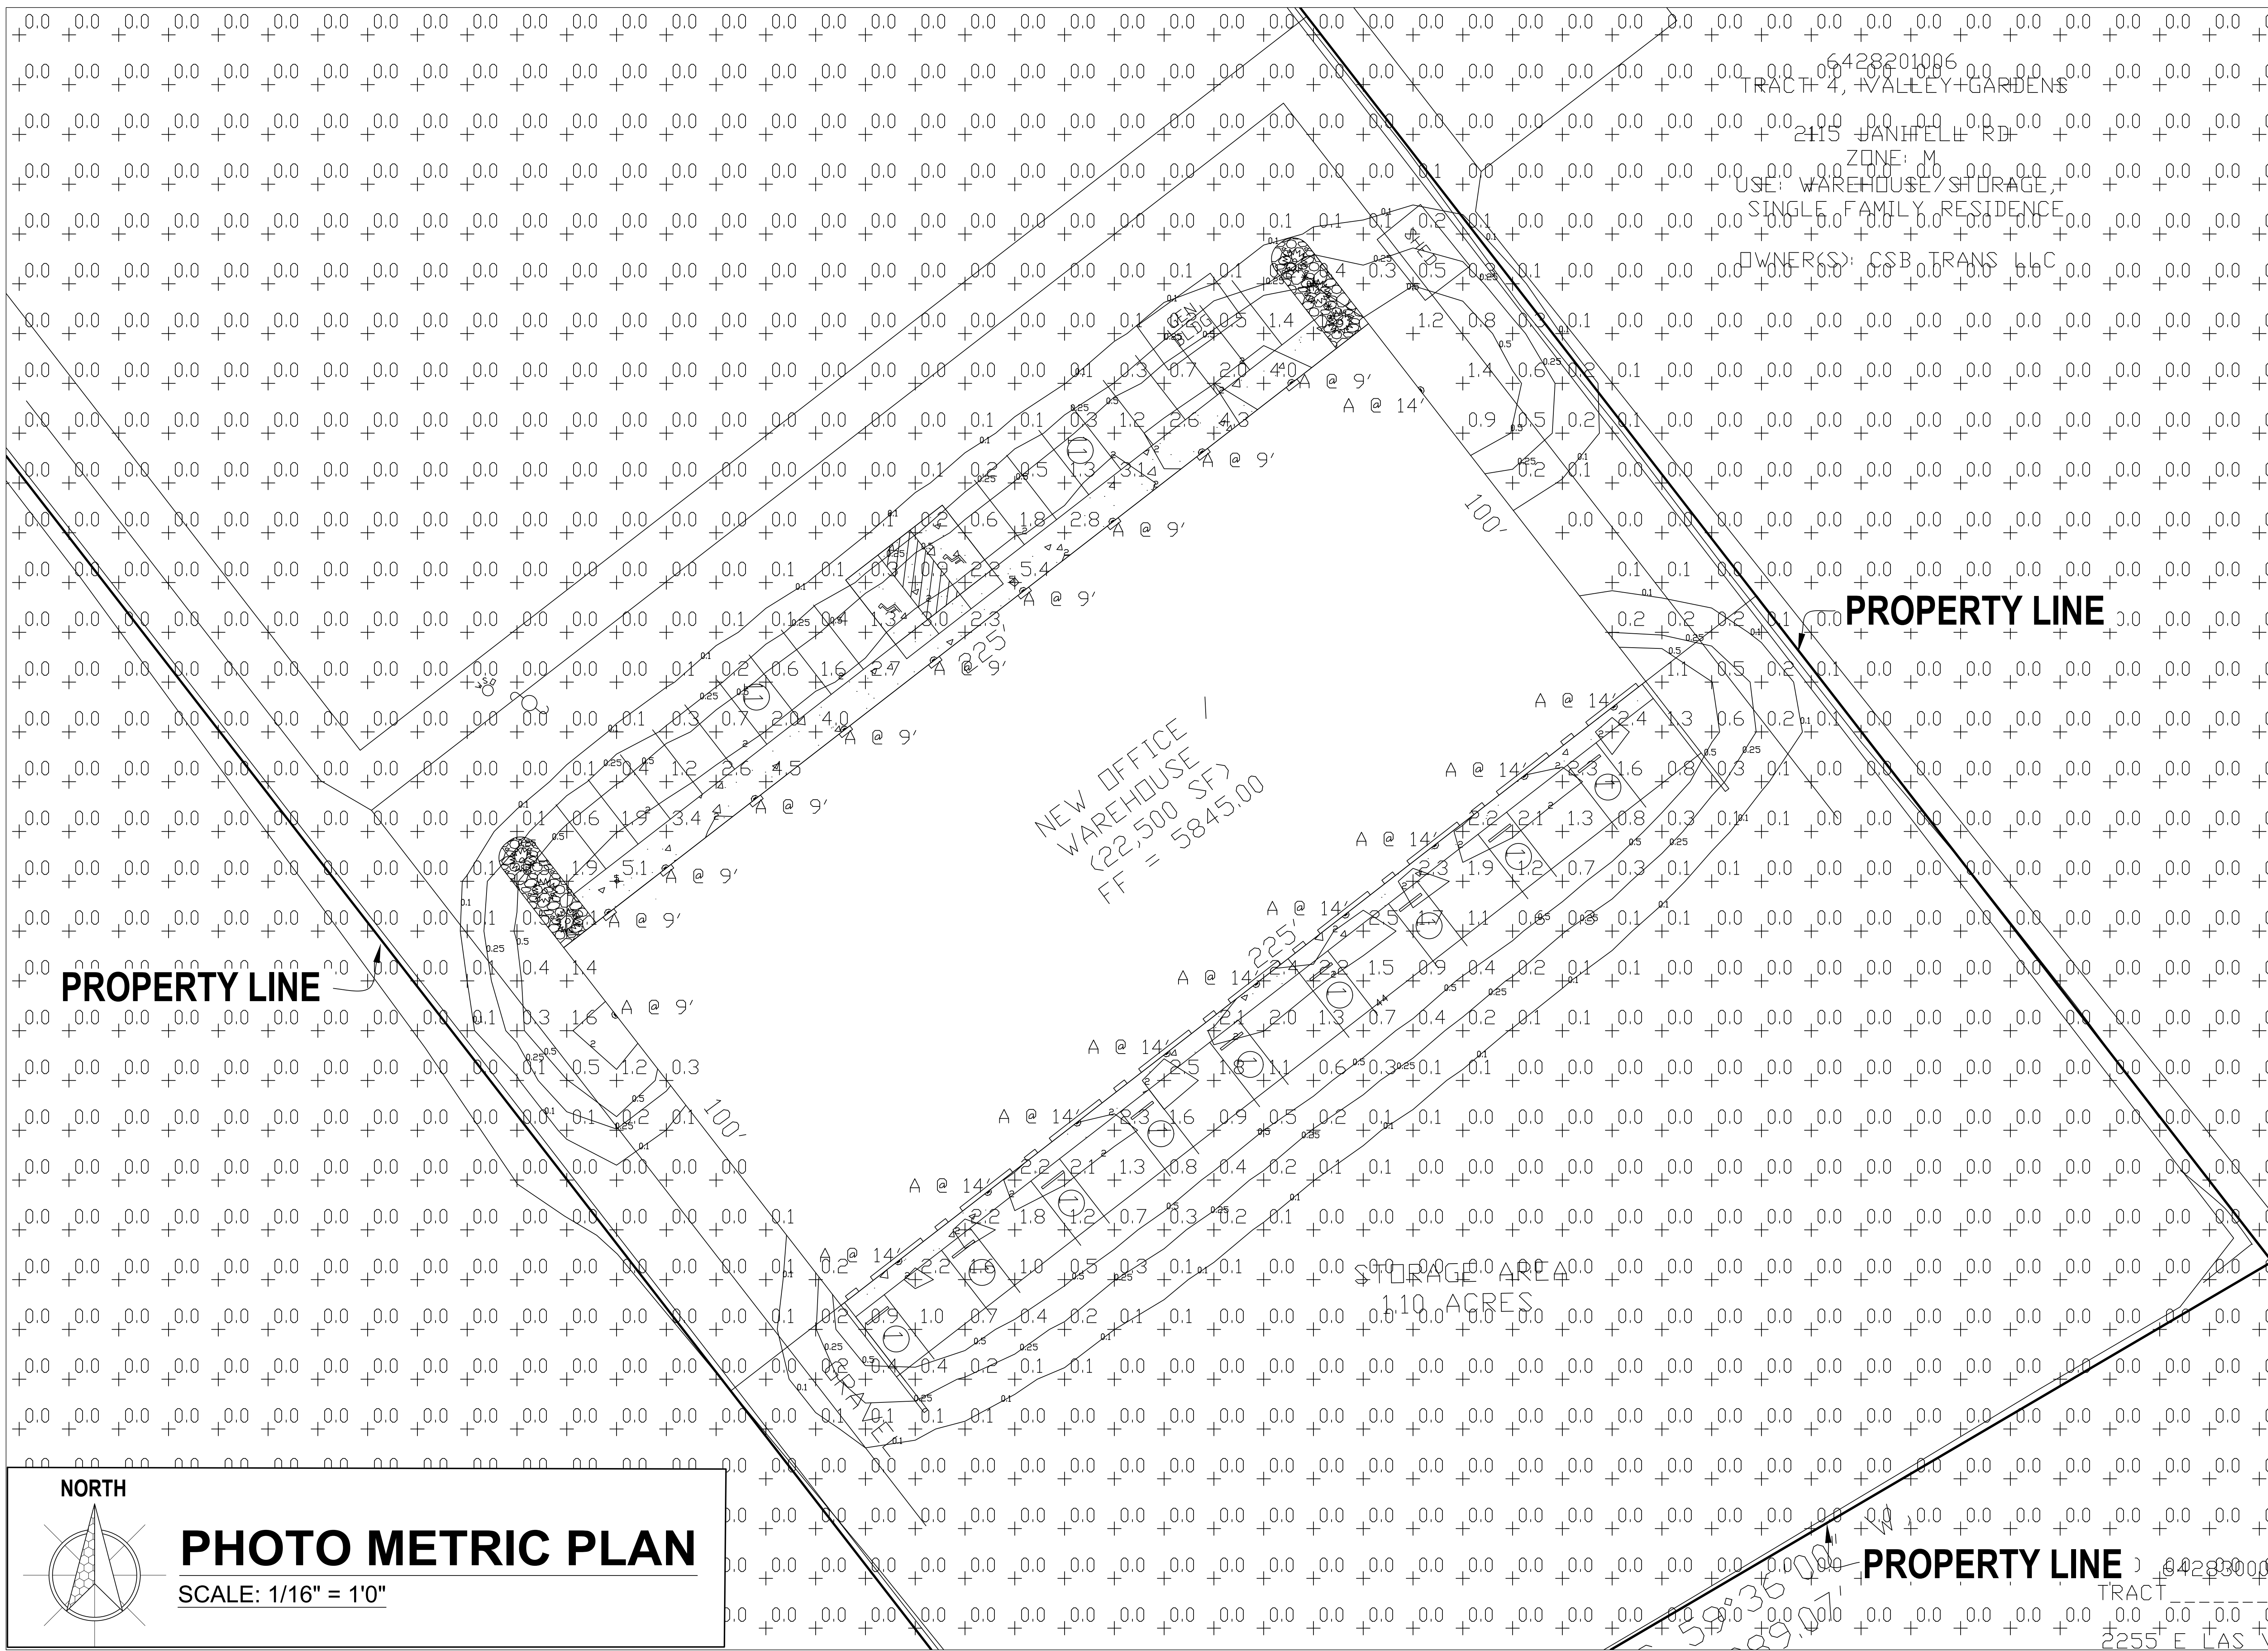

NORTH

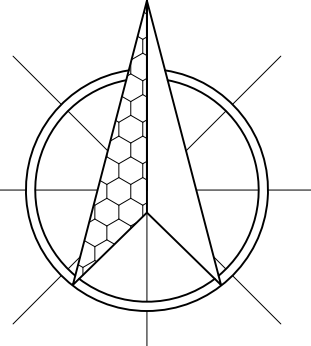


PHOTO METRIC PLAN

SCALE: 1/16" = 1'0"



6428201006
 TRACT 4, VALLEY GARDENS
 2115 JANITELL RD
 ZONE: M
 USE: WAREHOUSE/STORAGE,
 SINGLE FAMILY RESIDENCE
 OWNERS: CSB TRANS LLC

NEW OFFICE /
 WAREHOUSE
 (22,500 SF)
 FF = 5845.00

STORAGE AREA
 110 ACRES

PROPERTY LINE

PROPERTY LINE

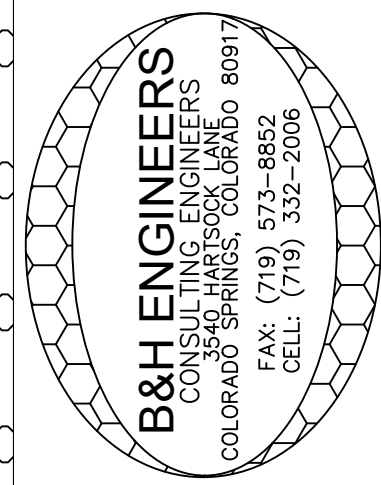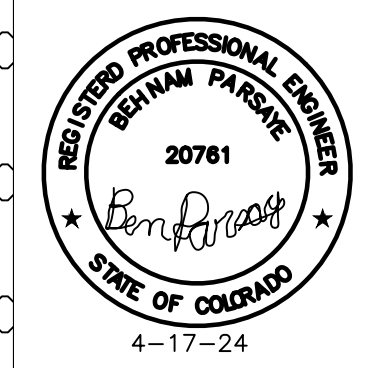

B&H ENGINEERS
 CONSULTING ELECTRICAL, MECHANICAL, & PLUMBING ENGINEERS
 3540 JANITELLS LANE
 COLORADO SPRINGS, COLORADO 80917
 (719) 332-2006

REVISION/DATE

FILE NAME: Photo-Metric-2117-Janitel-08.dwg

DRAWN BY: B&H
 CHECKED BY: B.P.

2217 JANITELL ROAD
 COLORADO SPRINGS, COLORADO 80906

B&H ENGINEERS

PHOTO METRIC PLAN

PM3

