
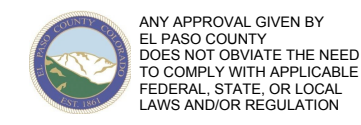


SEC 35-14-60
A-35
UNPLATTED


ADD24334

**Not Required
BESQCP**
06/18/2024 3:42:59 PM
dsdyounger
EPC Planning & Community
Development Department

**APPROVED
Plan Review**
06/18/2024 3:43:06 PM
dsdyounger
EPC Planning & Community
Development Department

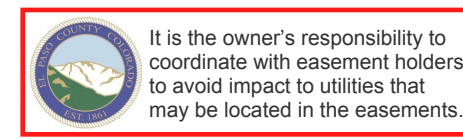

Planning & Community Development Department approval is contingent upon compliance with all applicable notes on the recorded plat.
An access permit must be granted by the Planning & Community Development Department prior to the establishment of any driveway onto a County road.
Diversion of stockage of any drainage way is not permitted without approval of the Planning & Community Development Department.

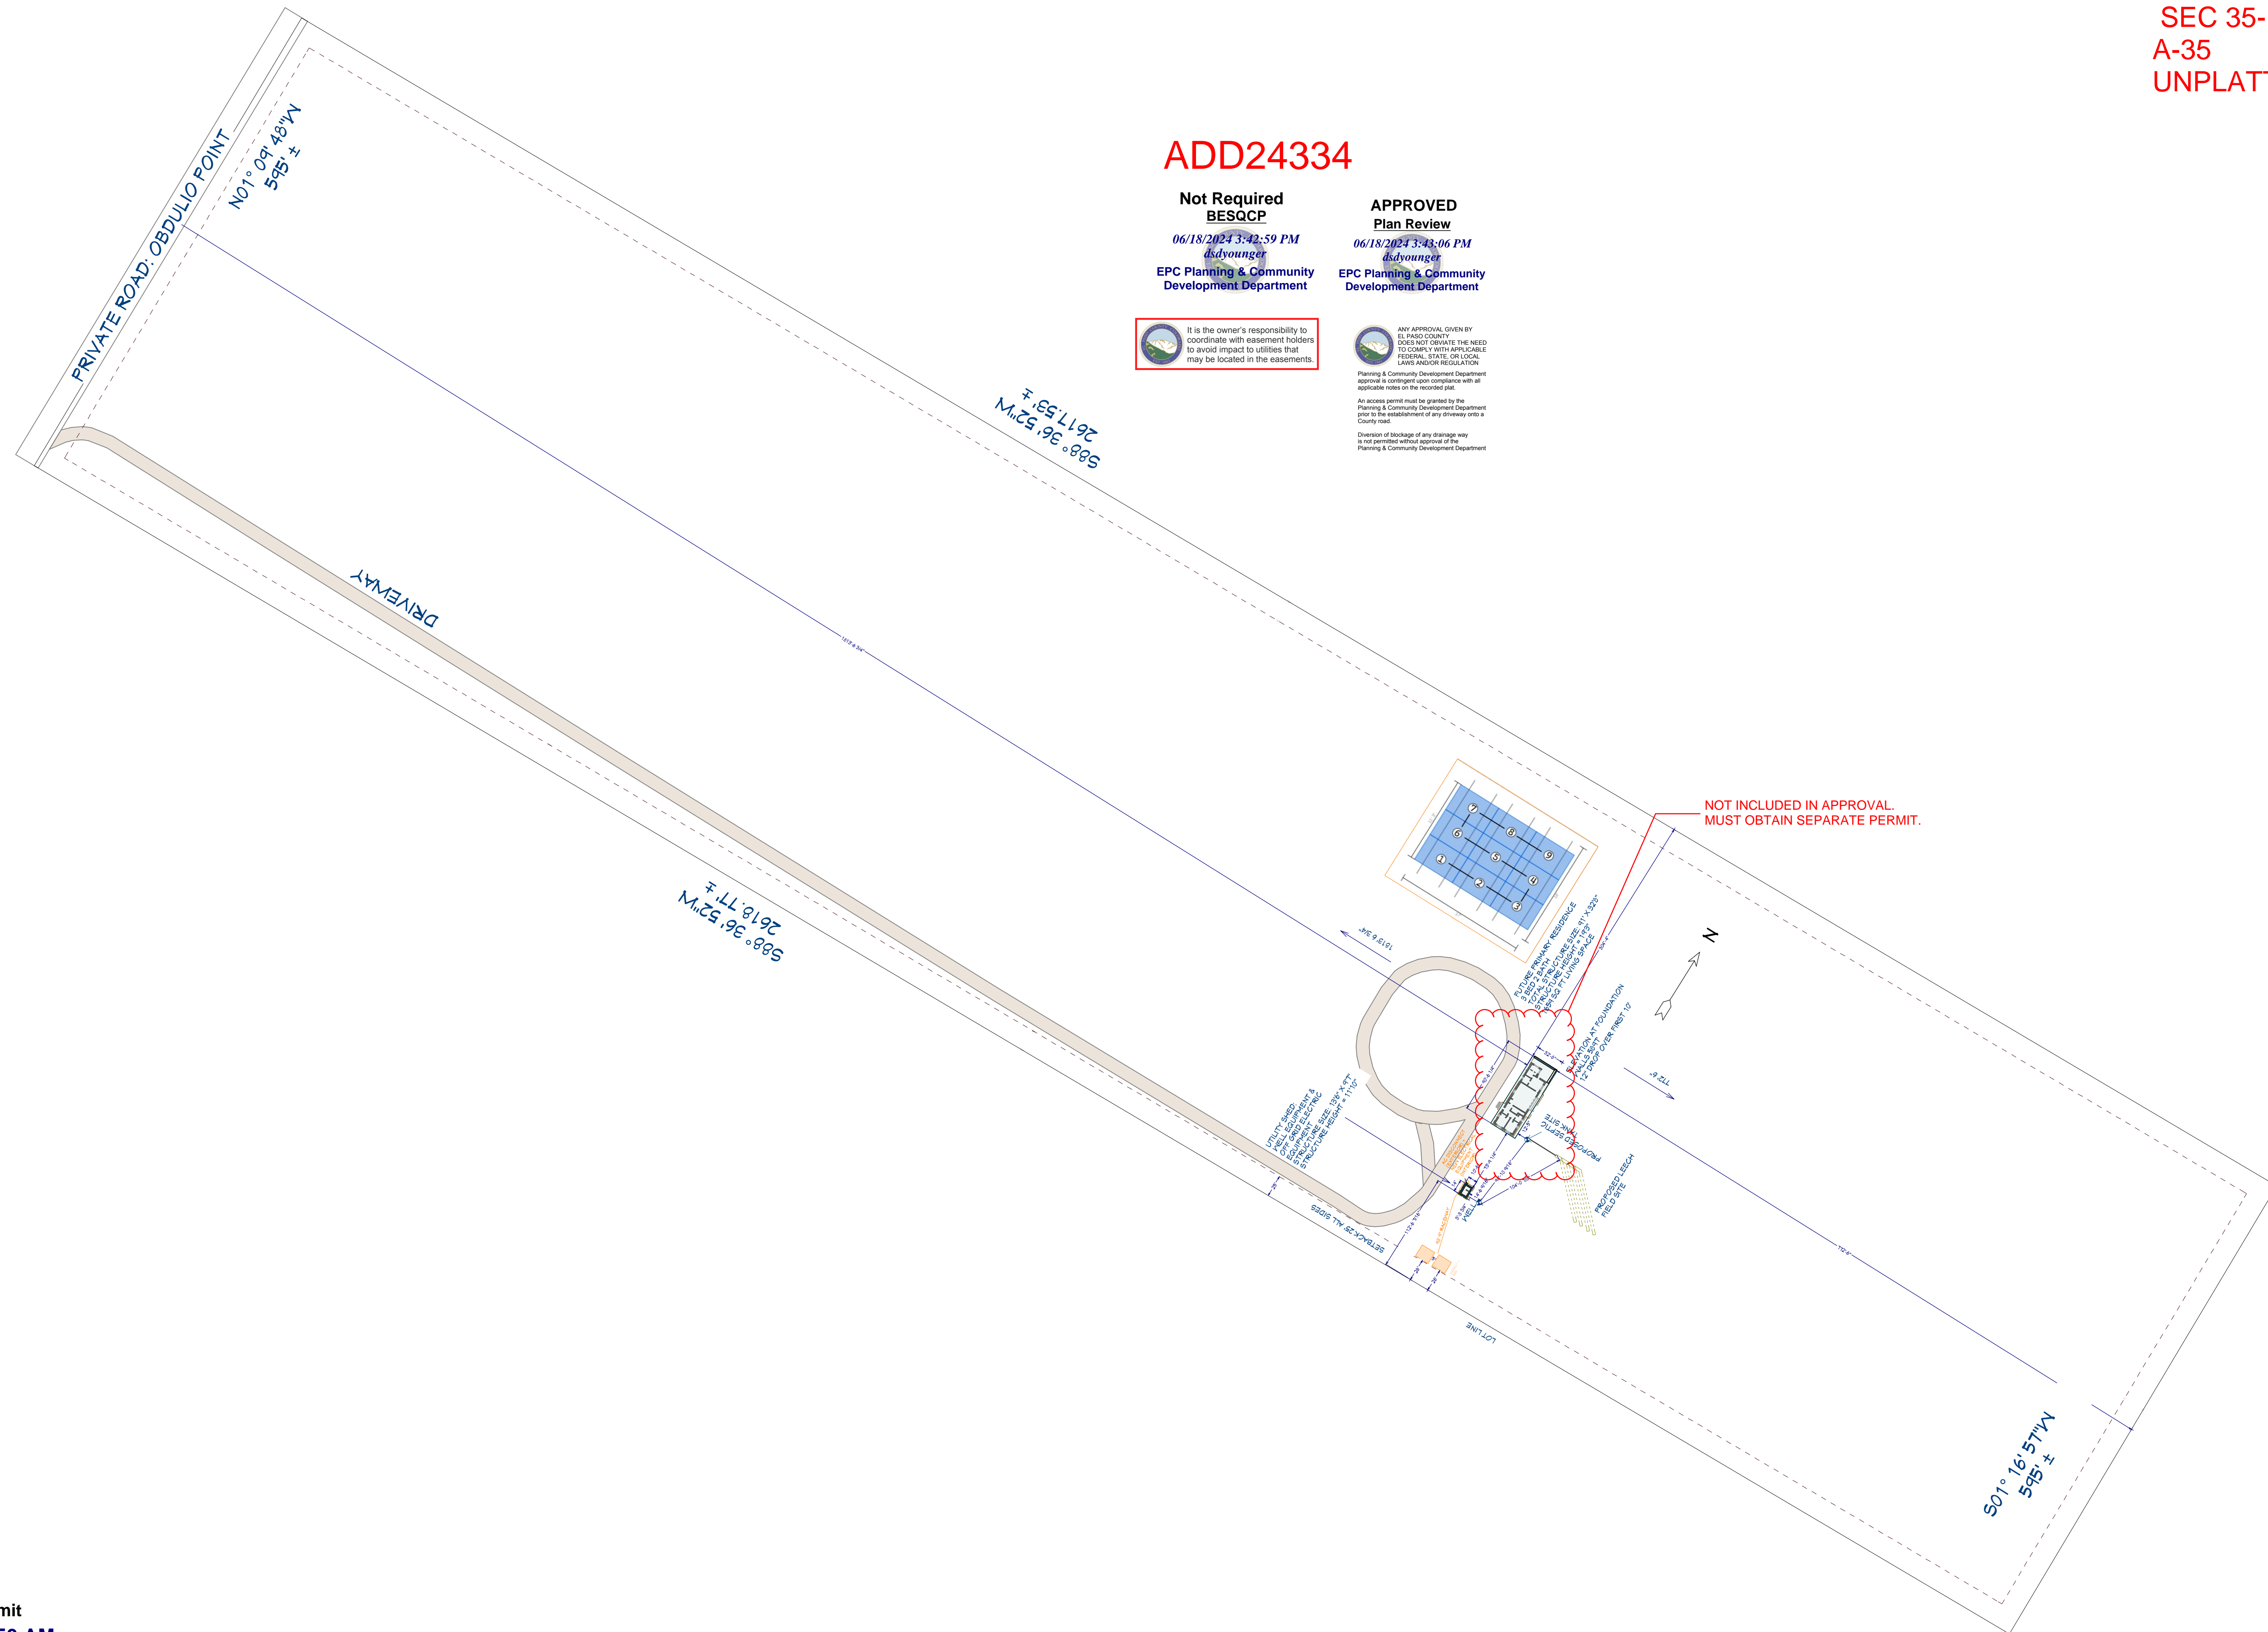

NUMBER	DATE	REVISION BY	DESCRIPTION

**OFF-GRID SOLAR
INSTALLATION**
2875 Abdullio Point,
Rush, CO, 80833
Parcel No. 400000338


Solar Site Plan (pg 1 of 2)

DRAWINGS PROVIDED BY:
KELSEY DOUGHERTY
kelsey.s.dougherty@gmail.com
120 - 882 - 8145

DATE:
6/4/2024

SCALE:

SHEET:
A-1

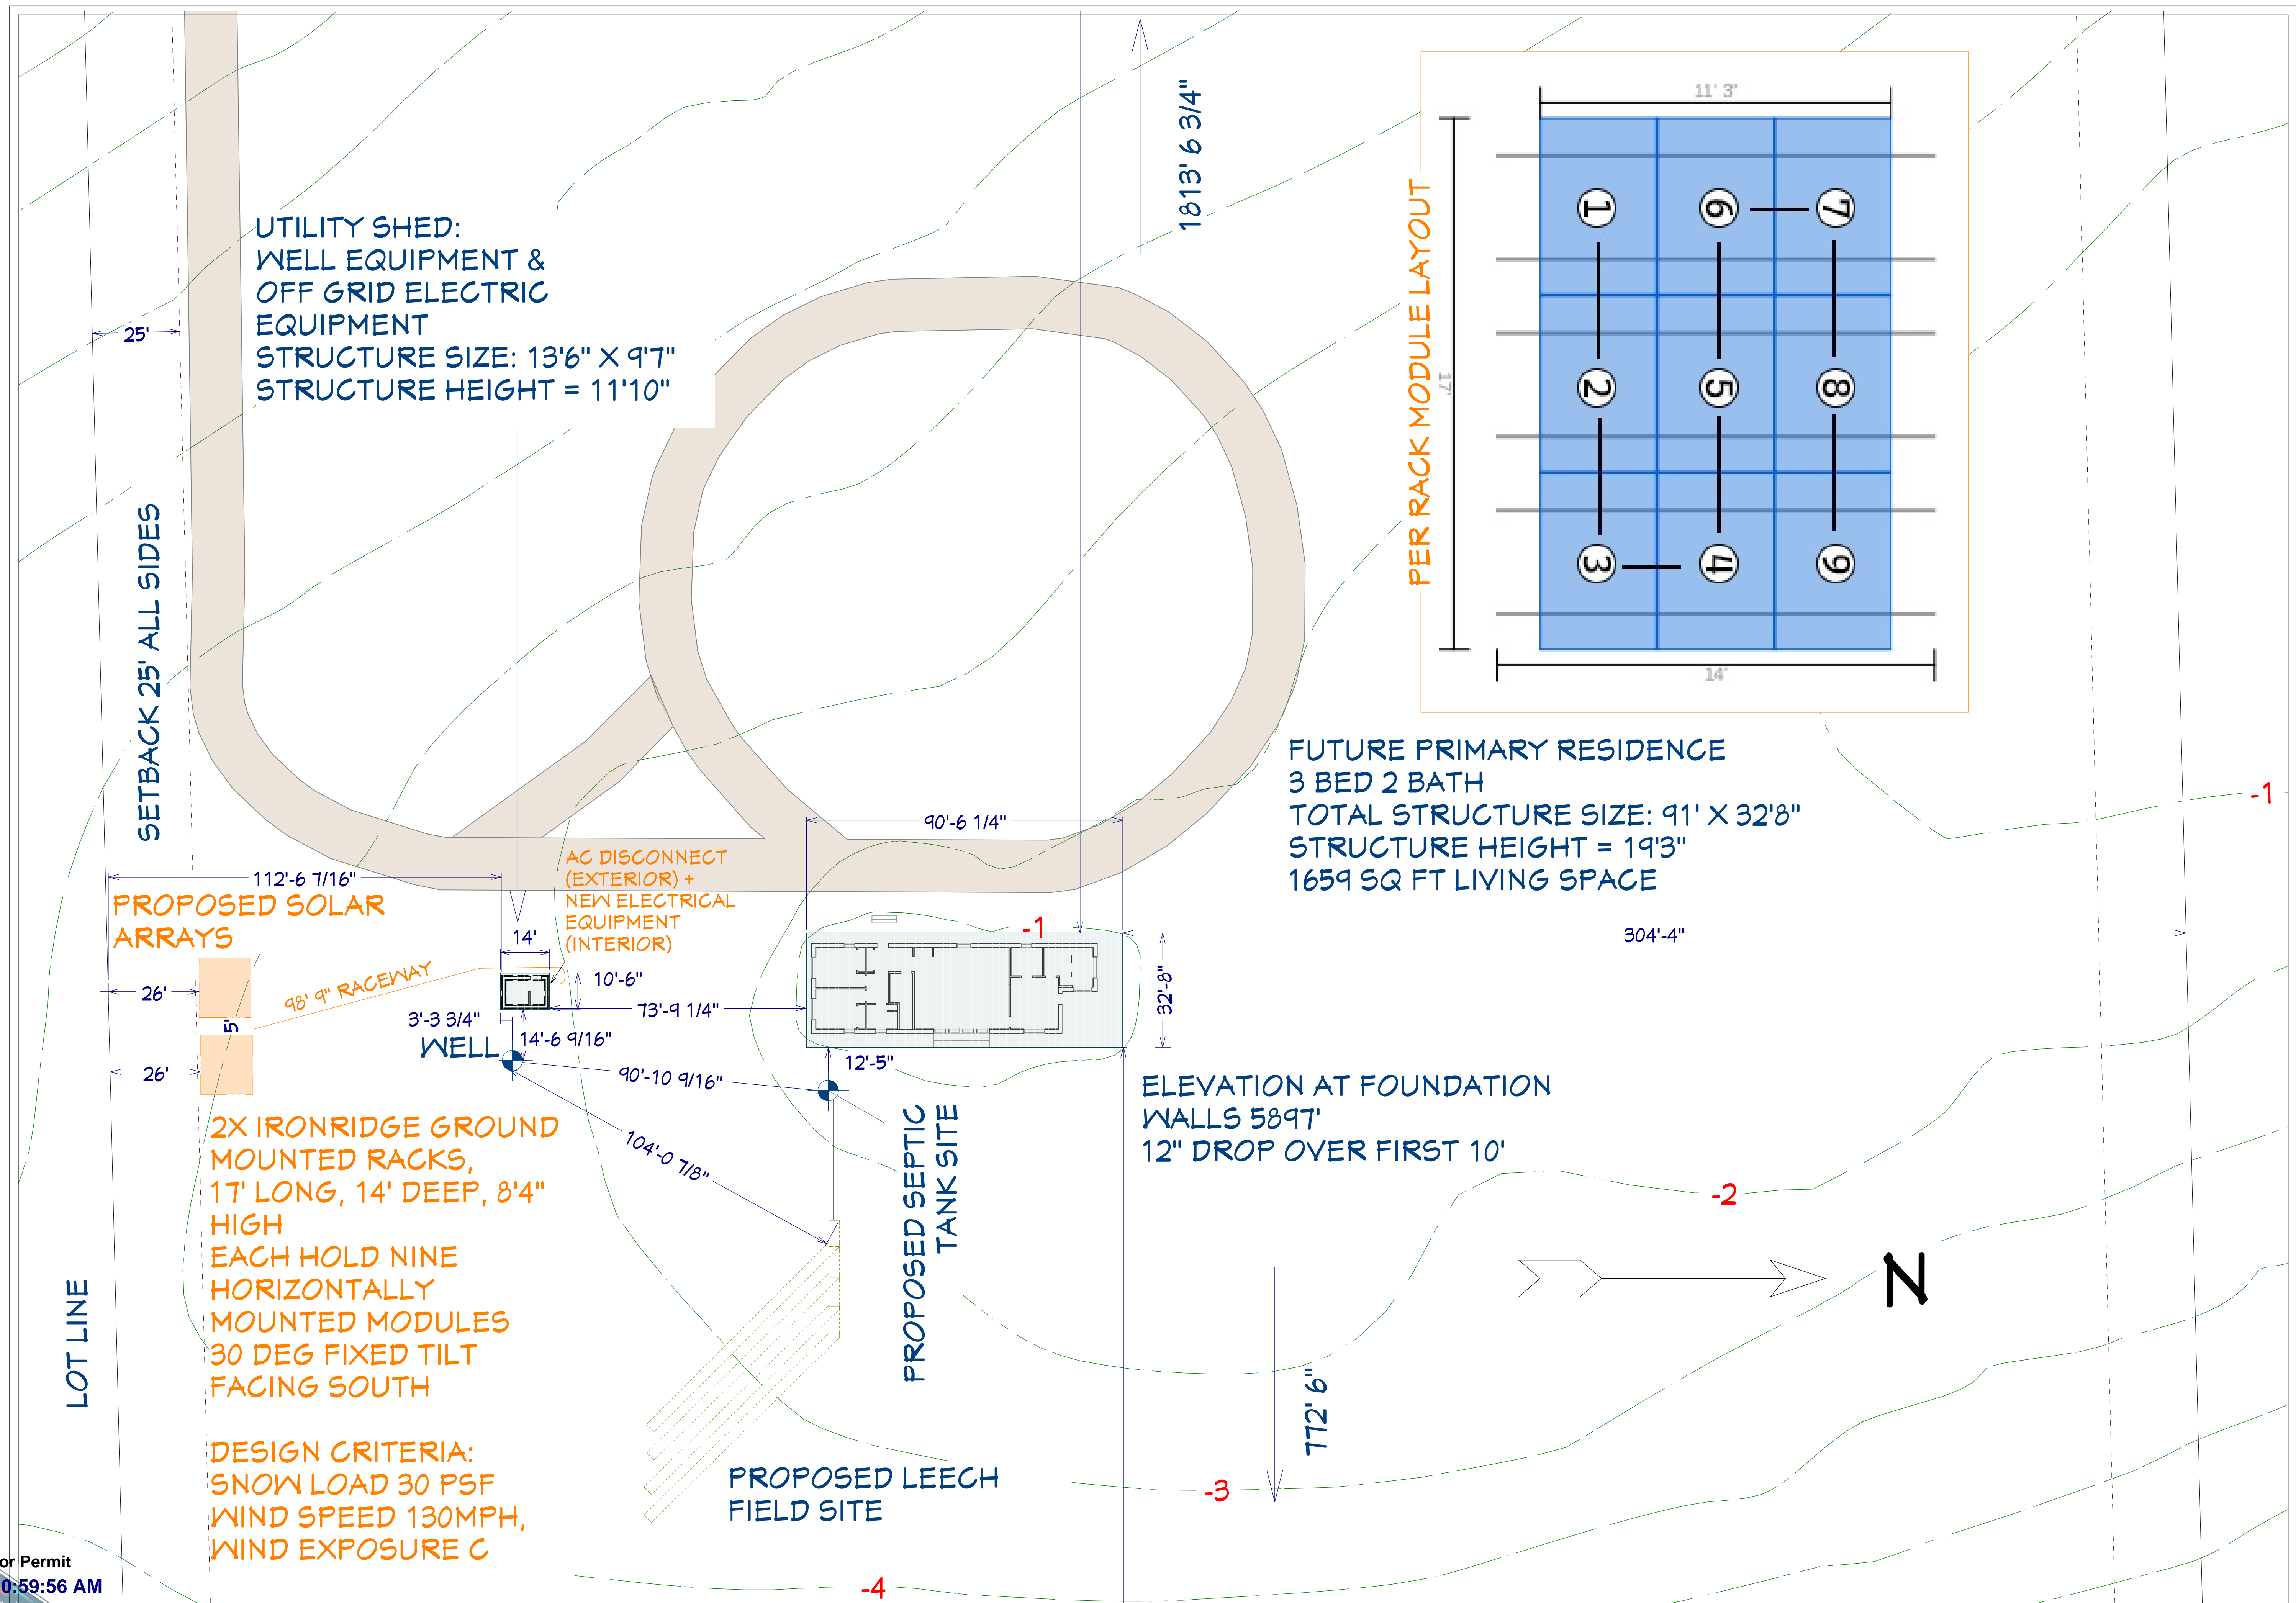

REVISION TABLE	NUMBER	DATE	REVISION BY	DESCRIPTION

OFF-GRID SOLAR INSTALLATION
2875 Obdullo Point,
Rush, CO, 80833
Parcel No. 40000936

Solar Site Plan (pg 2 of 2)

DRAWINGS PROVIDED BY:
KELSEY DOUGHERTY
kelsey.s.dougherty@gmail.com
720 - 882 - 8145

DATE:
6/4/2024

SCALE:

SHEET:
A-2

RESIDENTIAL



2023 PPRBC
IECC: N/A

Parcel: 400000338

Address: 2875 OBDULIO PT, RUSH

Plan Track #: 190807 

Received: 13-Jun-2024 (BRIANNAM)

Description:

PV SOLAR GROUND MOUNT OVER 7FT

Contractor:

Type of Unit:

Required PPRBD Departments (3)

Floodplain

(N/A) RBD GIS

Construction
Released for Permit
06/18/2024 11:01:16 AM

Andreal
CONSTRUCTION

Electrical

Required Outside Departments (1)

County Zoning

APPROVED
Plan Review
06/18/2024 3:43:32 PM
dsdyounger
EPC Planning & Community
Development Department

Release of this plan does not preclude compliance with all applicable codes, ordinances and other pertinent regulations. This plan set must be present on the job site for every inspection.