


8242-8244 CESSNA DRIVE  
LANDSCAPE PLAN

Administrative  
Approved Set

Date: 6/24/25  
JSD/parsons

EPC Planning & Community  
Development Department

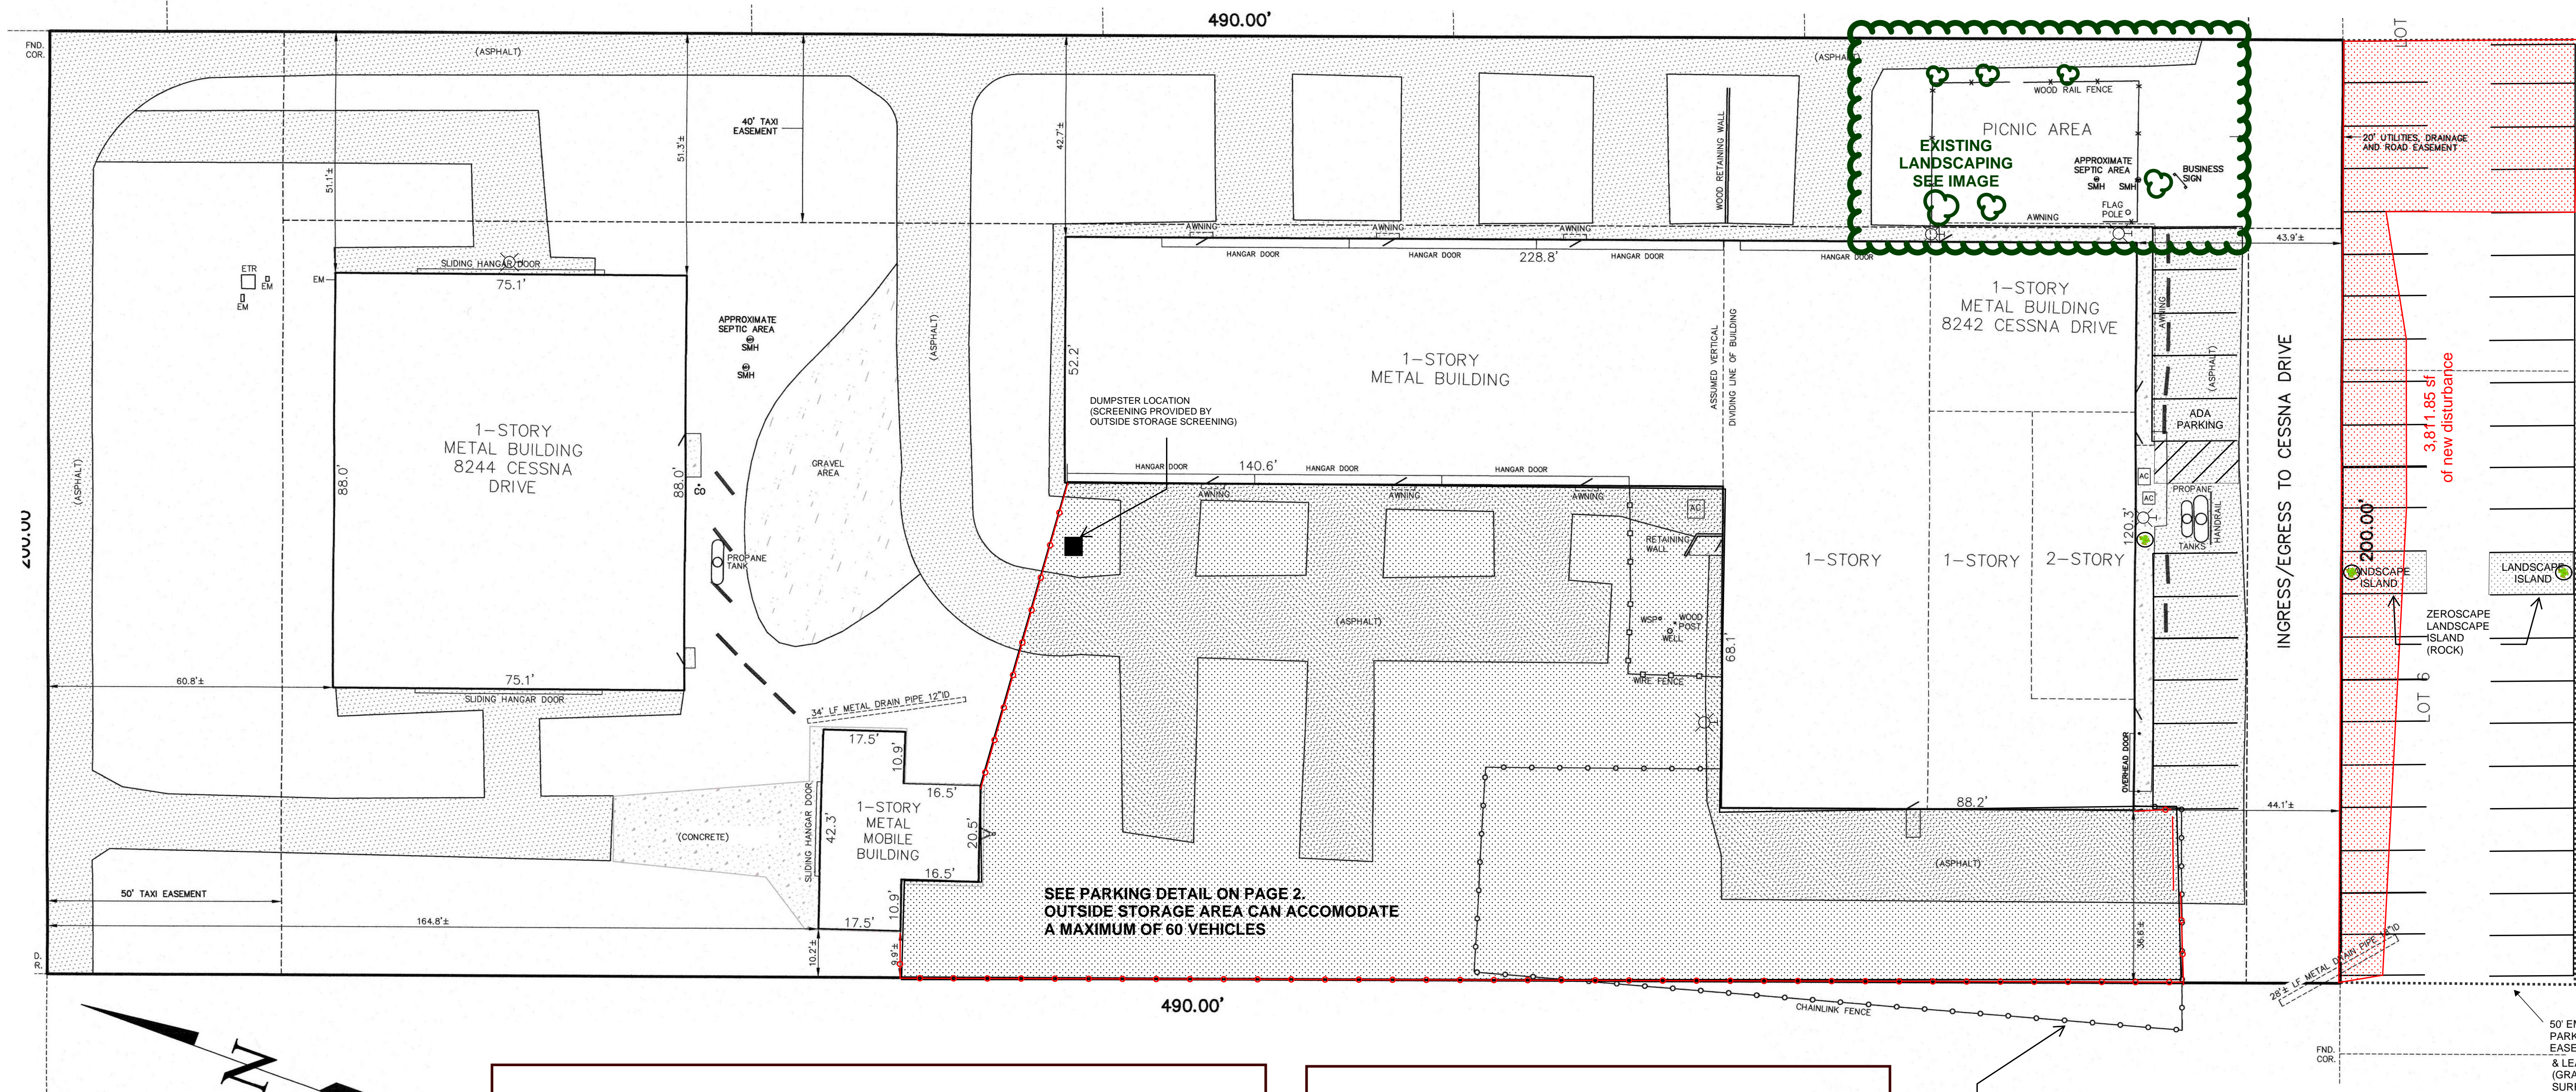

EXISTING LANDSCAPING



FENCE DETAIL



POTTED PLANT DETAIL



Plant List	
Type	Quantity
Rose Bushes	5
Deciduous Tree	1
Large Potted Plants	3

GENERAL NOTES

TTW PROPERTIES LLC  
27310 MCCLASKEY ROAD  
CALHAN, CO 80808  
(719) 683-5030  
JOHN@WATTSUPFITTING.COM

**VERTEX**  
Consulting Services  
455 E. Pikes Peak Avenue, Suite 101  
Colorado Springs, Colorado 80903  
719-733-8605

PROJECT NO. PPR2511	SHEET
DATE	
PREPARED	APPROVED CAD