


- LEGEND:**
- SEWER MANHOLE
 - STORM SEWER MANHOLE
 - ✕ WATER VALVE
 - FIRE HYDRANT
 - FIBEROPTIC VAULT
 - ELECTRICAL VAULT
 - PUBLIC UTILITY - PER VISIBLE EVIDENCE
 - CONCRETE EXISTING (MALTESE ONLY)
 - CONCRETE NEW (ON-SITE ONLY)

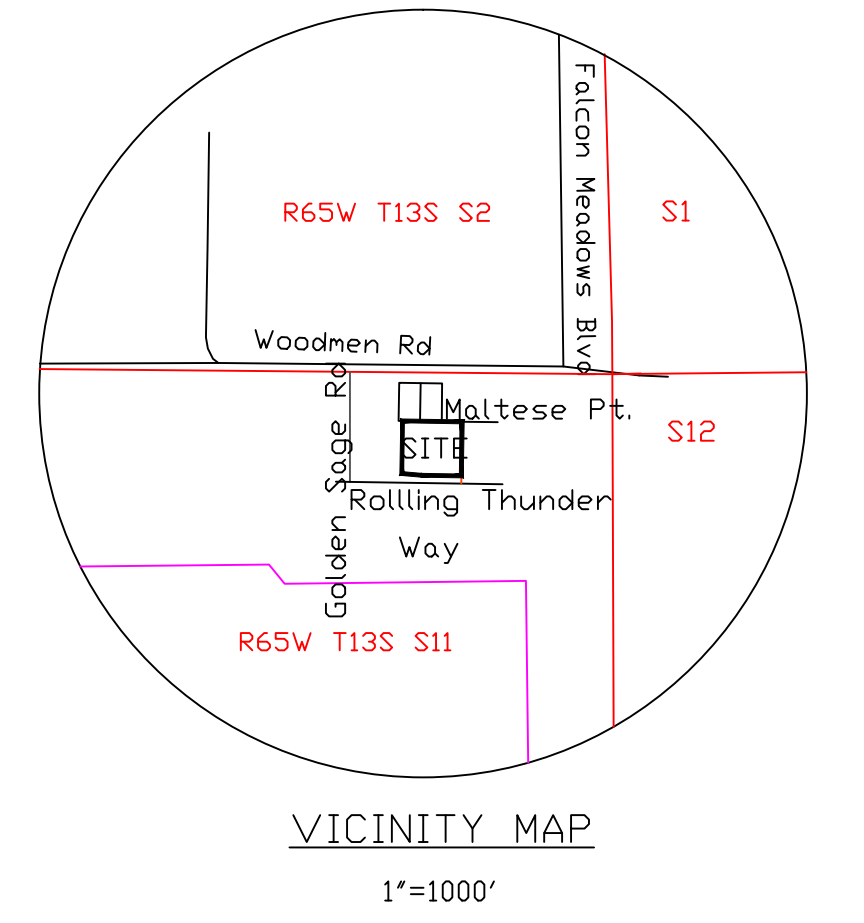

- LEGEND:**
- WATER LINE - EXIST
 - WATER LINE - NEW
 - FIRE HYDRANT - EXIST.
 - FIRE HYDRANT - NEW
 - ✕ REDUCER - EXIST
 - REDUCER - NEW
 - PLUG - NEW

PCD FILE NO. PPR-21-024

DRAWN BY: O.E. WATTS DATE: 2-15-22 DWG. NO.: 20-5509-10 SURVEYED BY: DEW, ESW, 6-26-19, 9-24-20	APPROVED BY: PROJ. NO.: DWG.:	REVISIONS:	OLIVER E. WATTS CONSULTING ENGINEER COLORADO SPRINGS	PROJECT 10659 MALTESE POINT LOT 11, ROLLING THUNDER BUSINESS PARK EL PASO COUNTY	SHEET NO. UTILITY PLAN	SHEET NO. 1 OF 1
--	-------------------------------------	------------	--	---	----------------------------------	---------------------------