



House

Approximately 5 feet tall  
1" composite decking

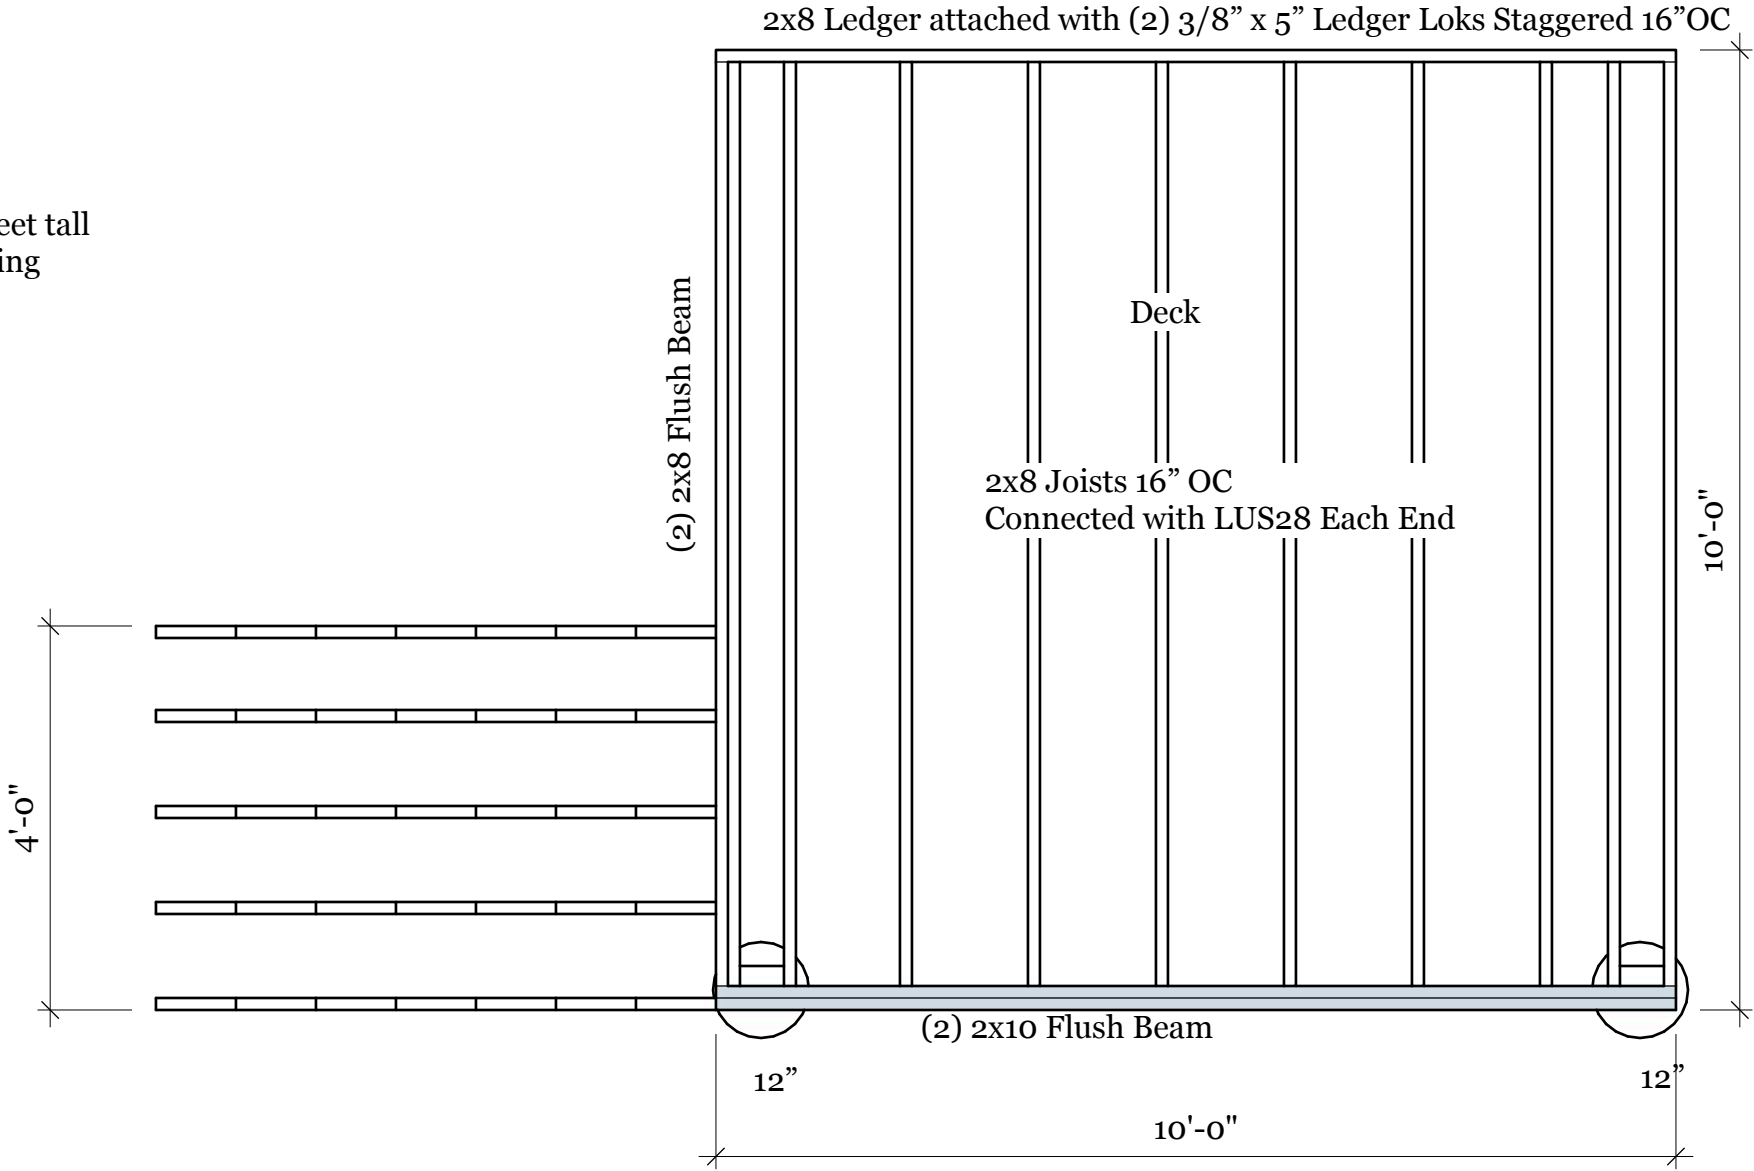

All Posts 6x6 Posts PT  
(2) LPC66 Post to Beam Conn  
ABA66 Post to Pier Conn

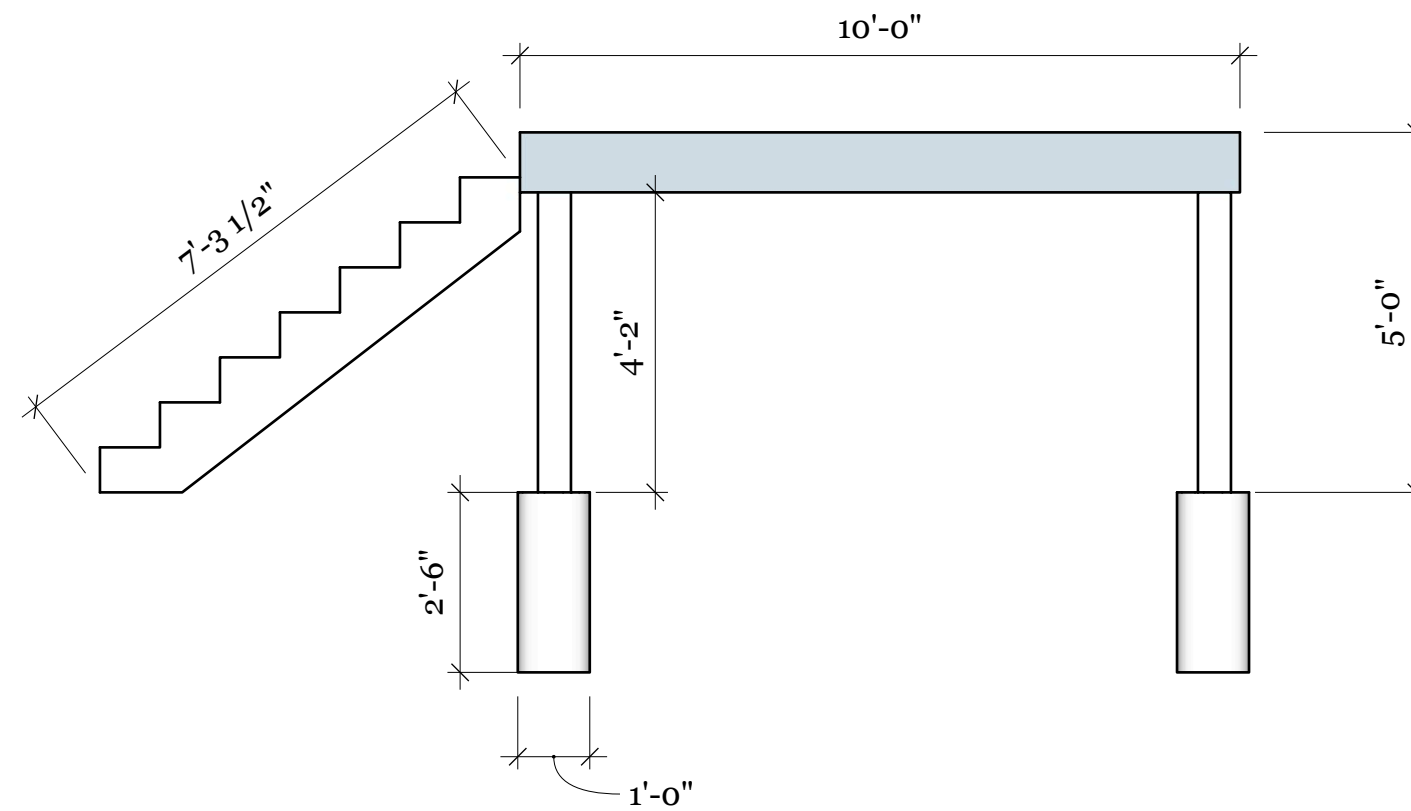

690 Lindstrom Dr. Colorado Springs, CO 80911



Montgomery

Scale 3/8" = 1'

01

A