

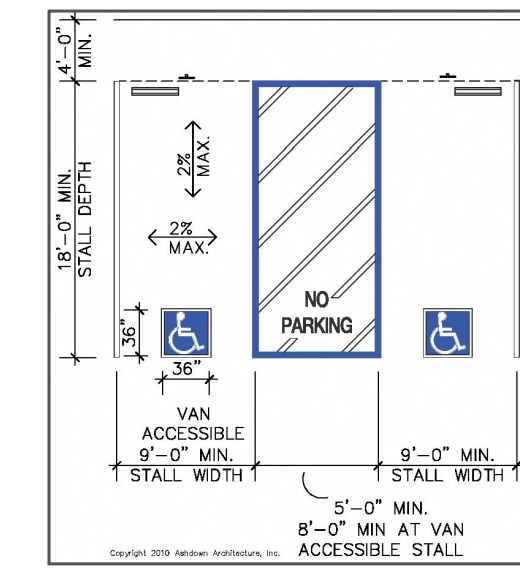


Site Plan

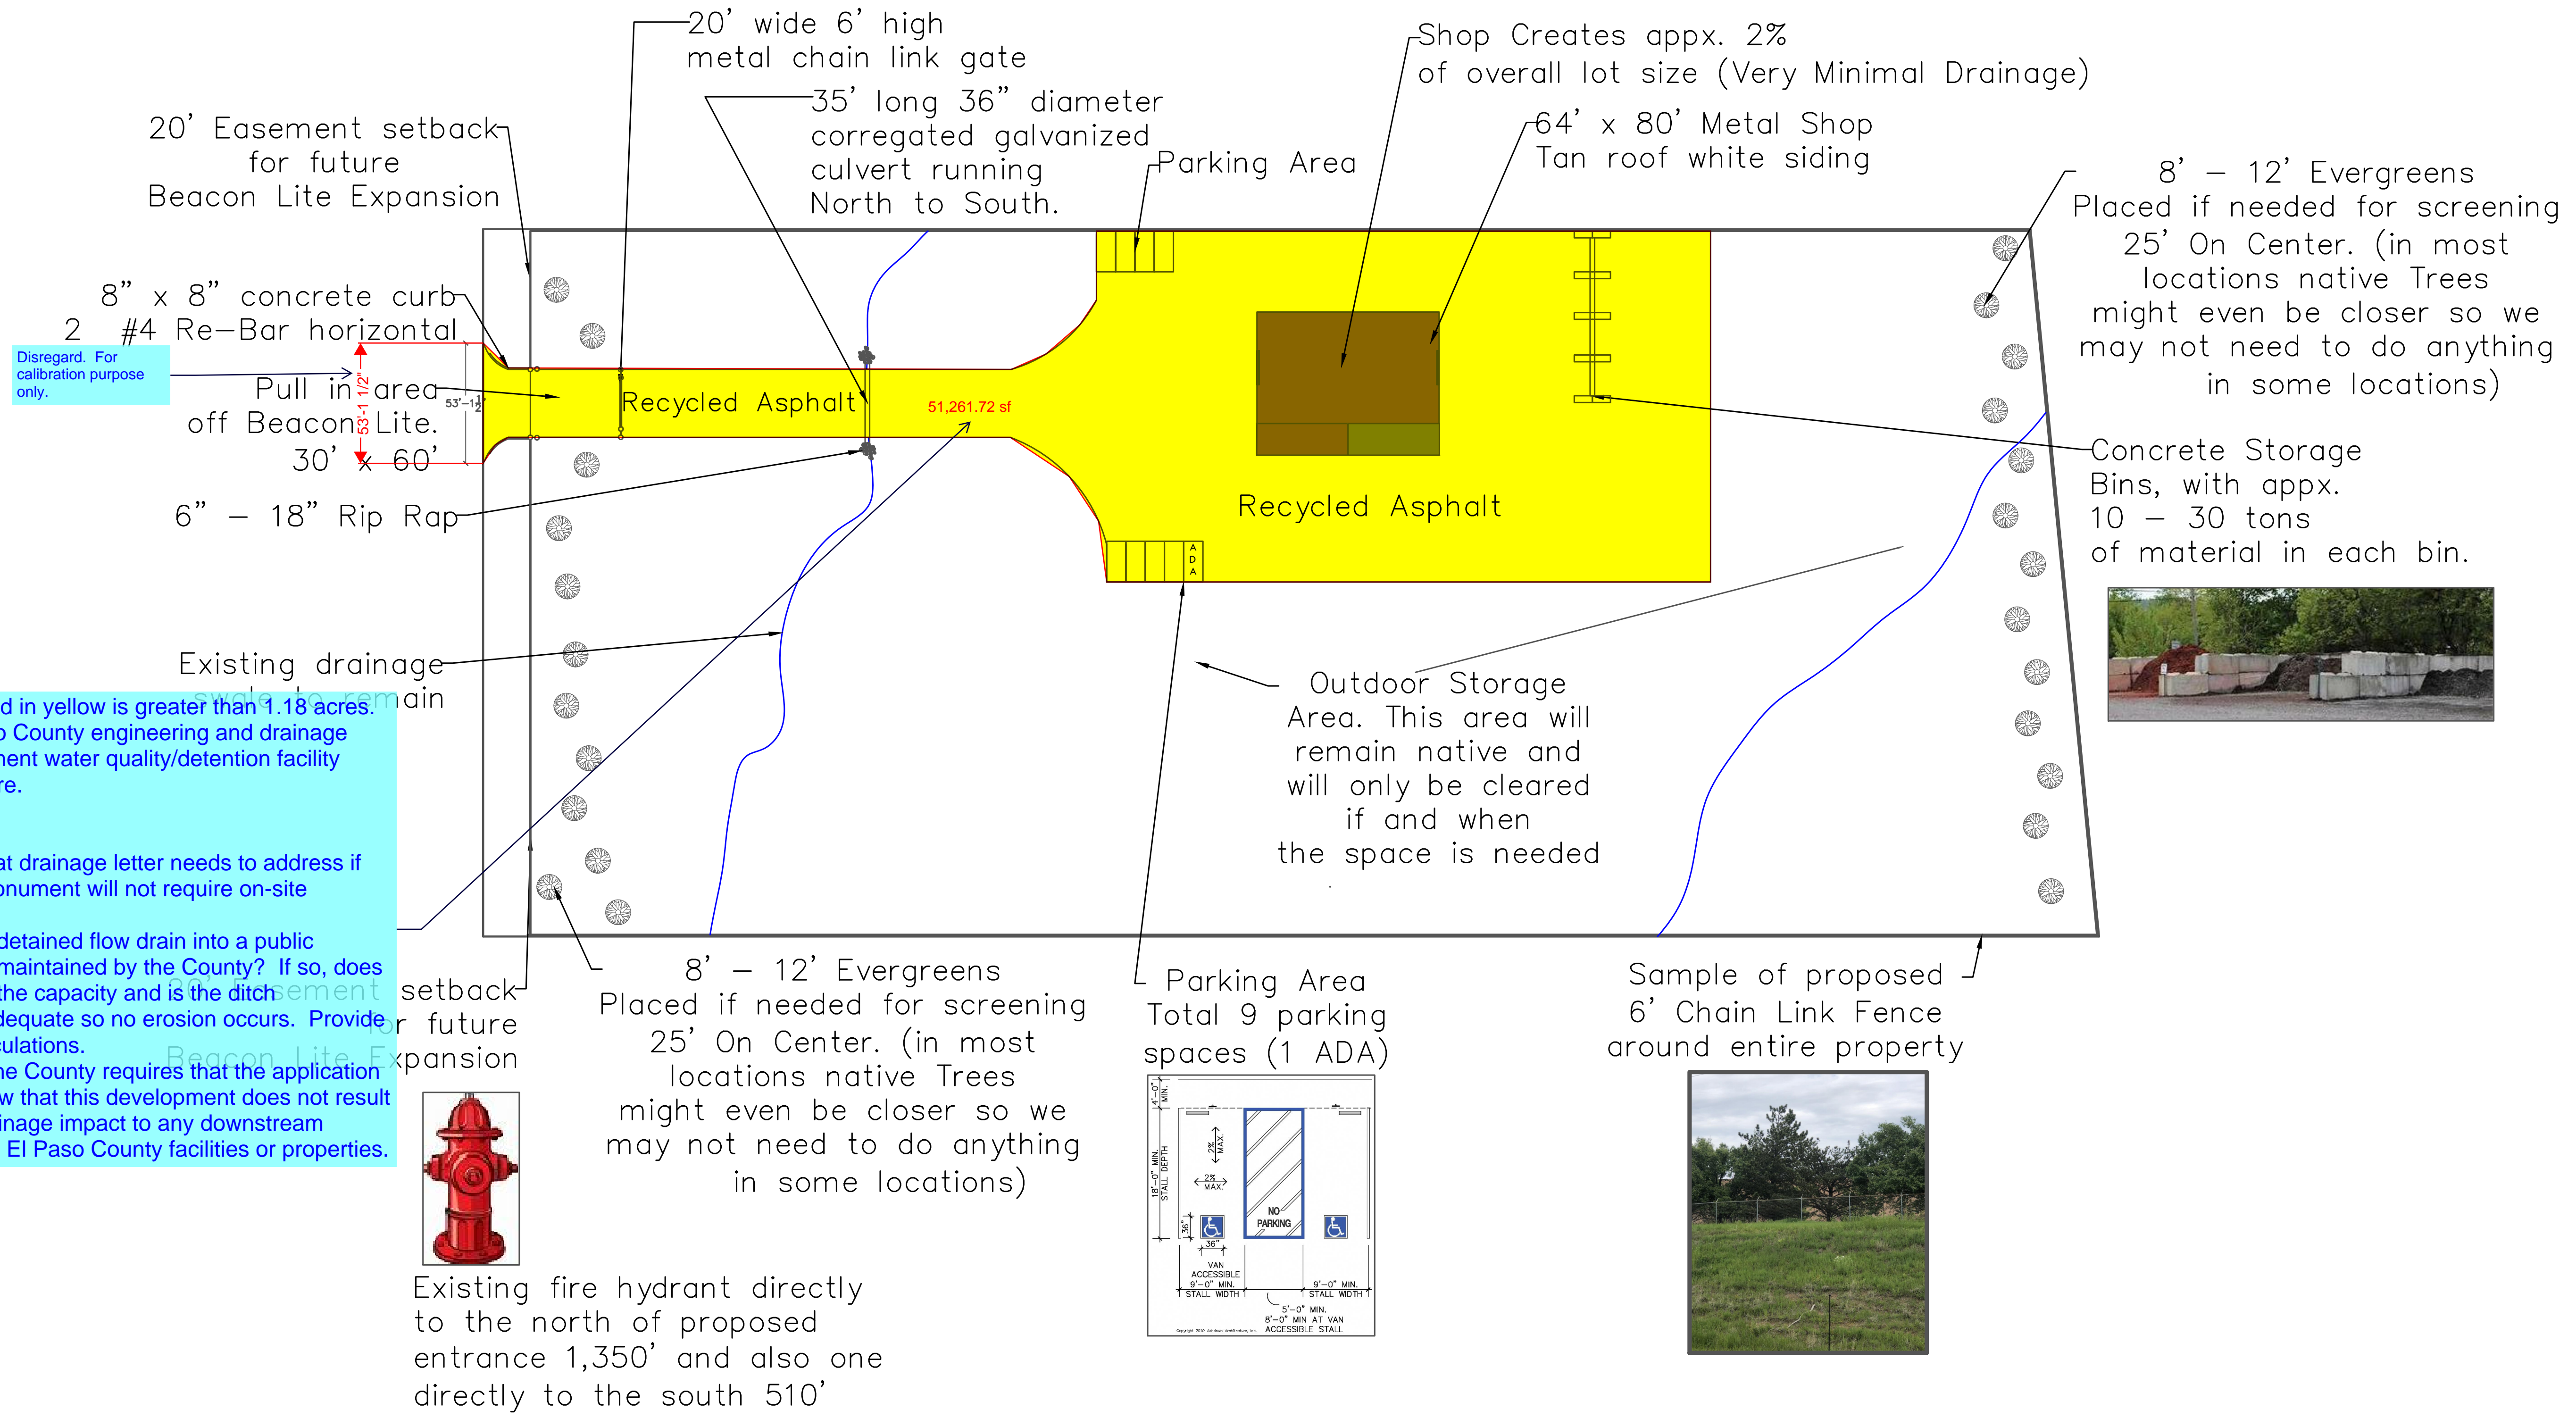

1" = 40' 0"

Notes:

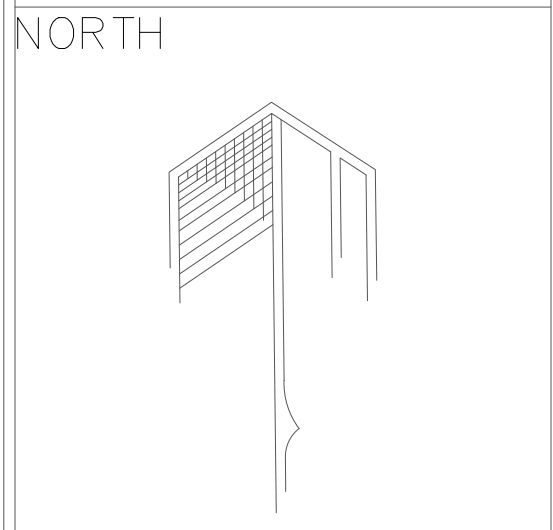


Grading/Drainage
Plan


N.T.S.

Notes:

NORTH

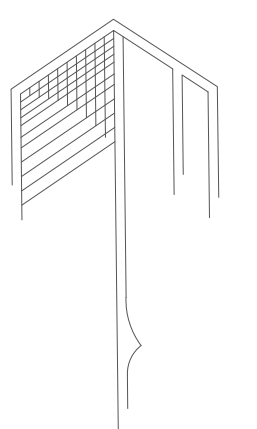

SHEET:
7

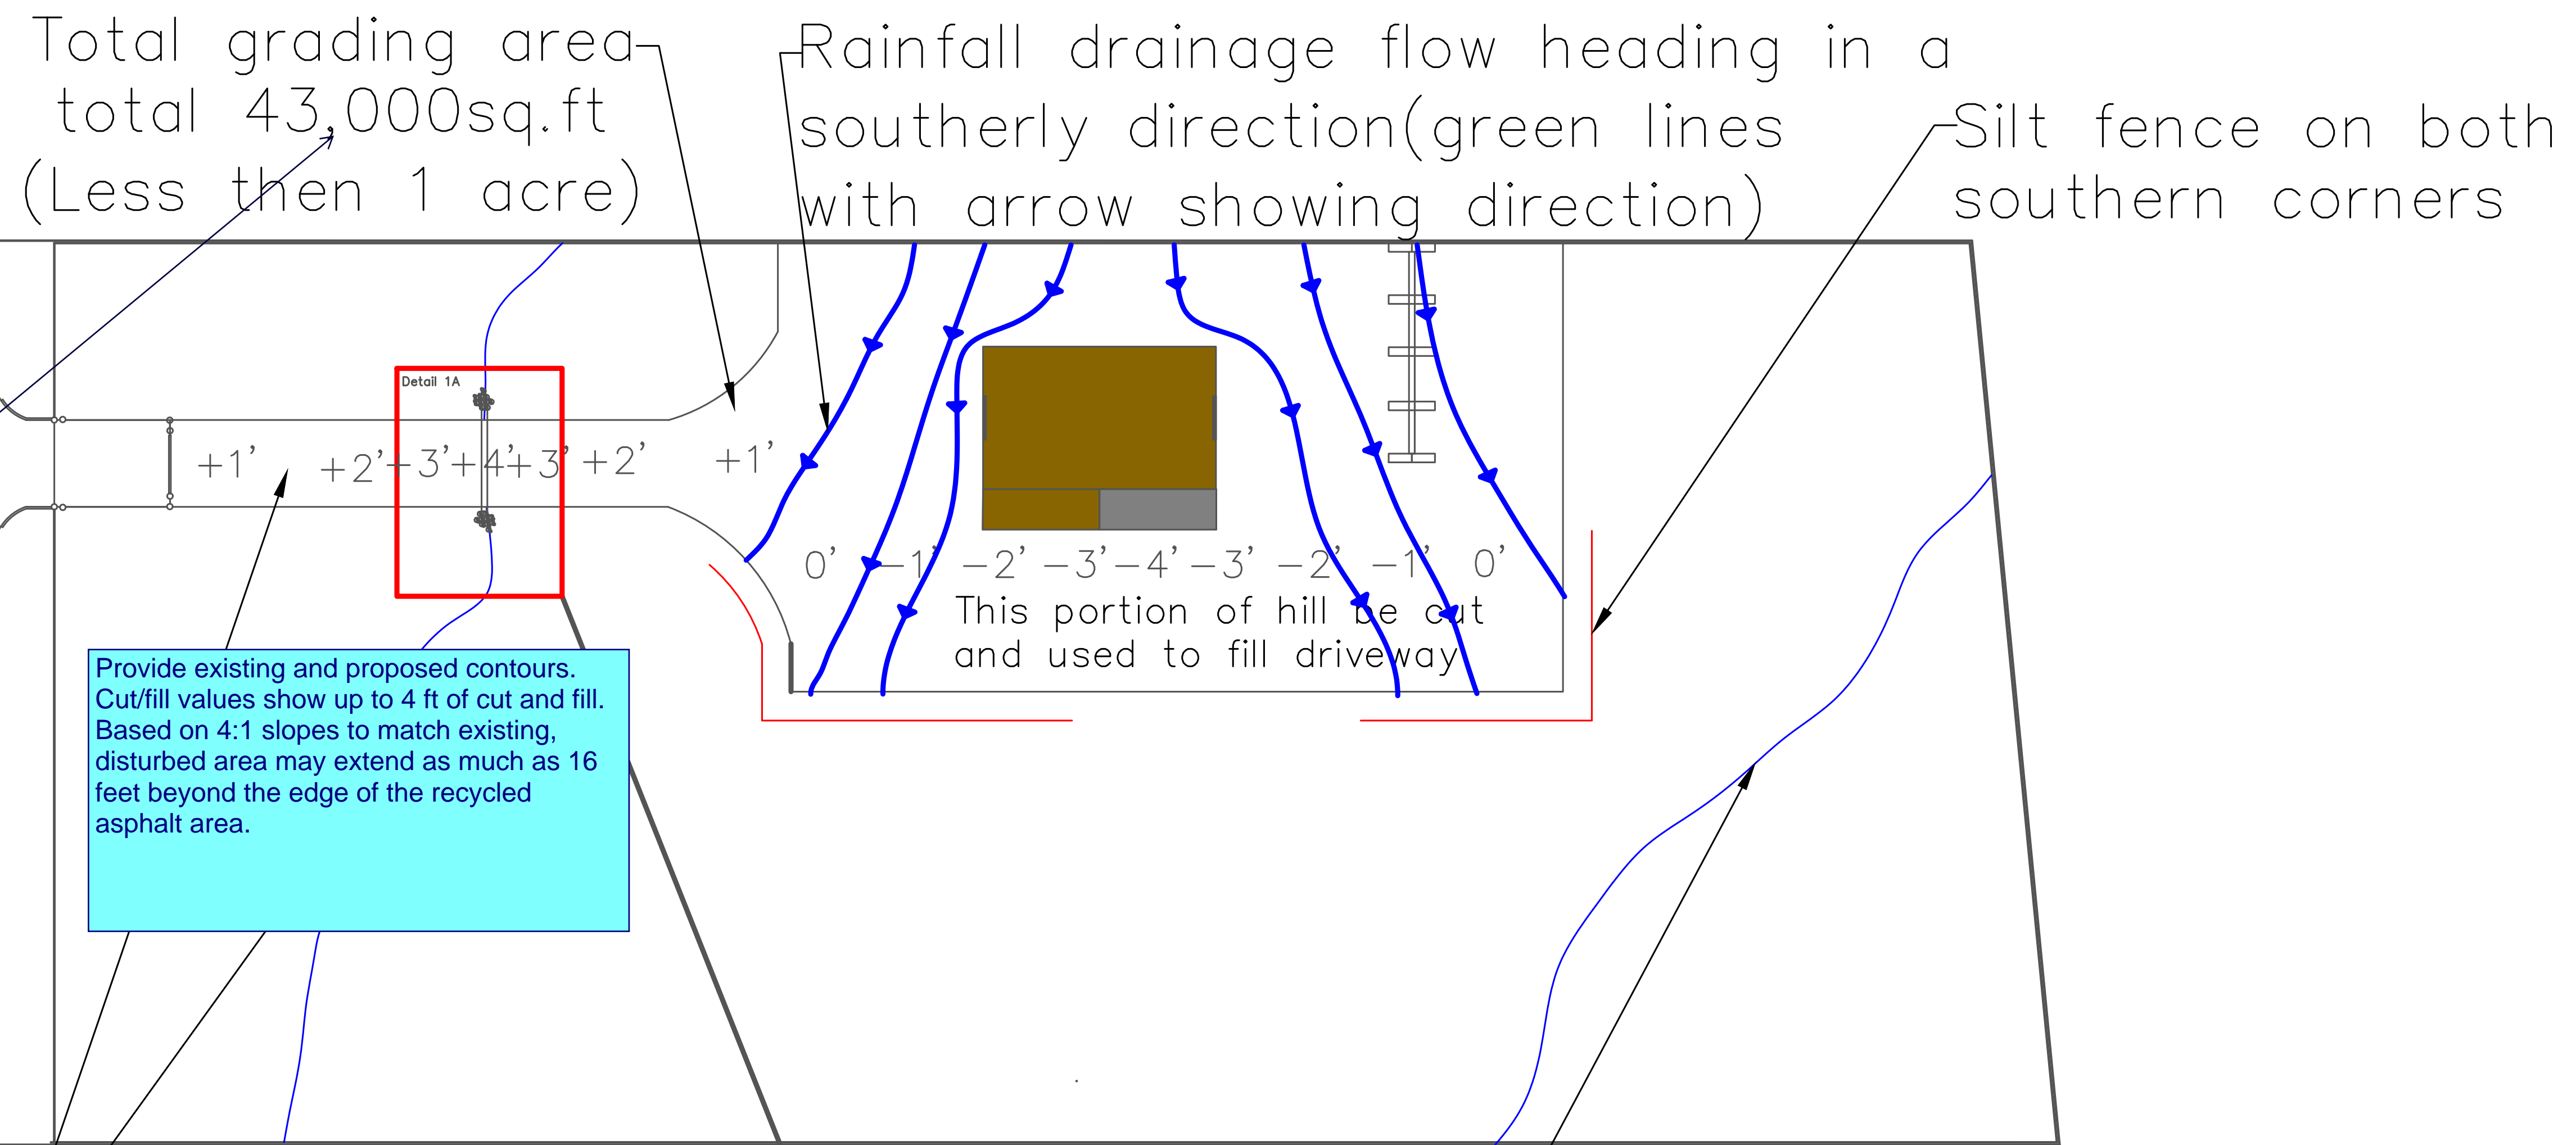

This note is not consistent with Sheet L3 which shows 1.18 acres for the recycled asphalt area.

Provide existing and proposed contours. Cut/fill values show up to 4 ft of cut and fill. Based on 4:1 slopes to match existing, disturbed area may extend as much as 16 feet beyond the edge of the recycled asphalt area.

Existing drainage to remain heading South

Driveway entrance will require 1' - 4' of fill. slopes on side of driveway will be 4:1

Culvert Detail 1A

