



# Independence Place at Cheyenne Mountain Fil. No. 1

## ADMINISTRATIVE SITE DEVELOPMENT PLAN - ARCHITECTURAL FOOTPRINTS


MAY, 2019

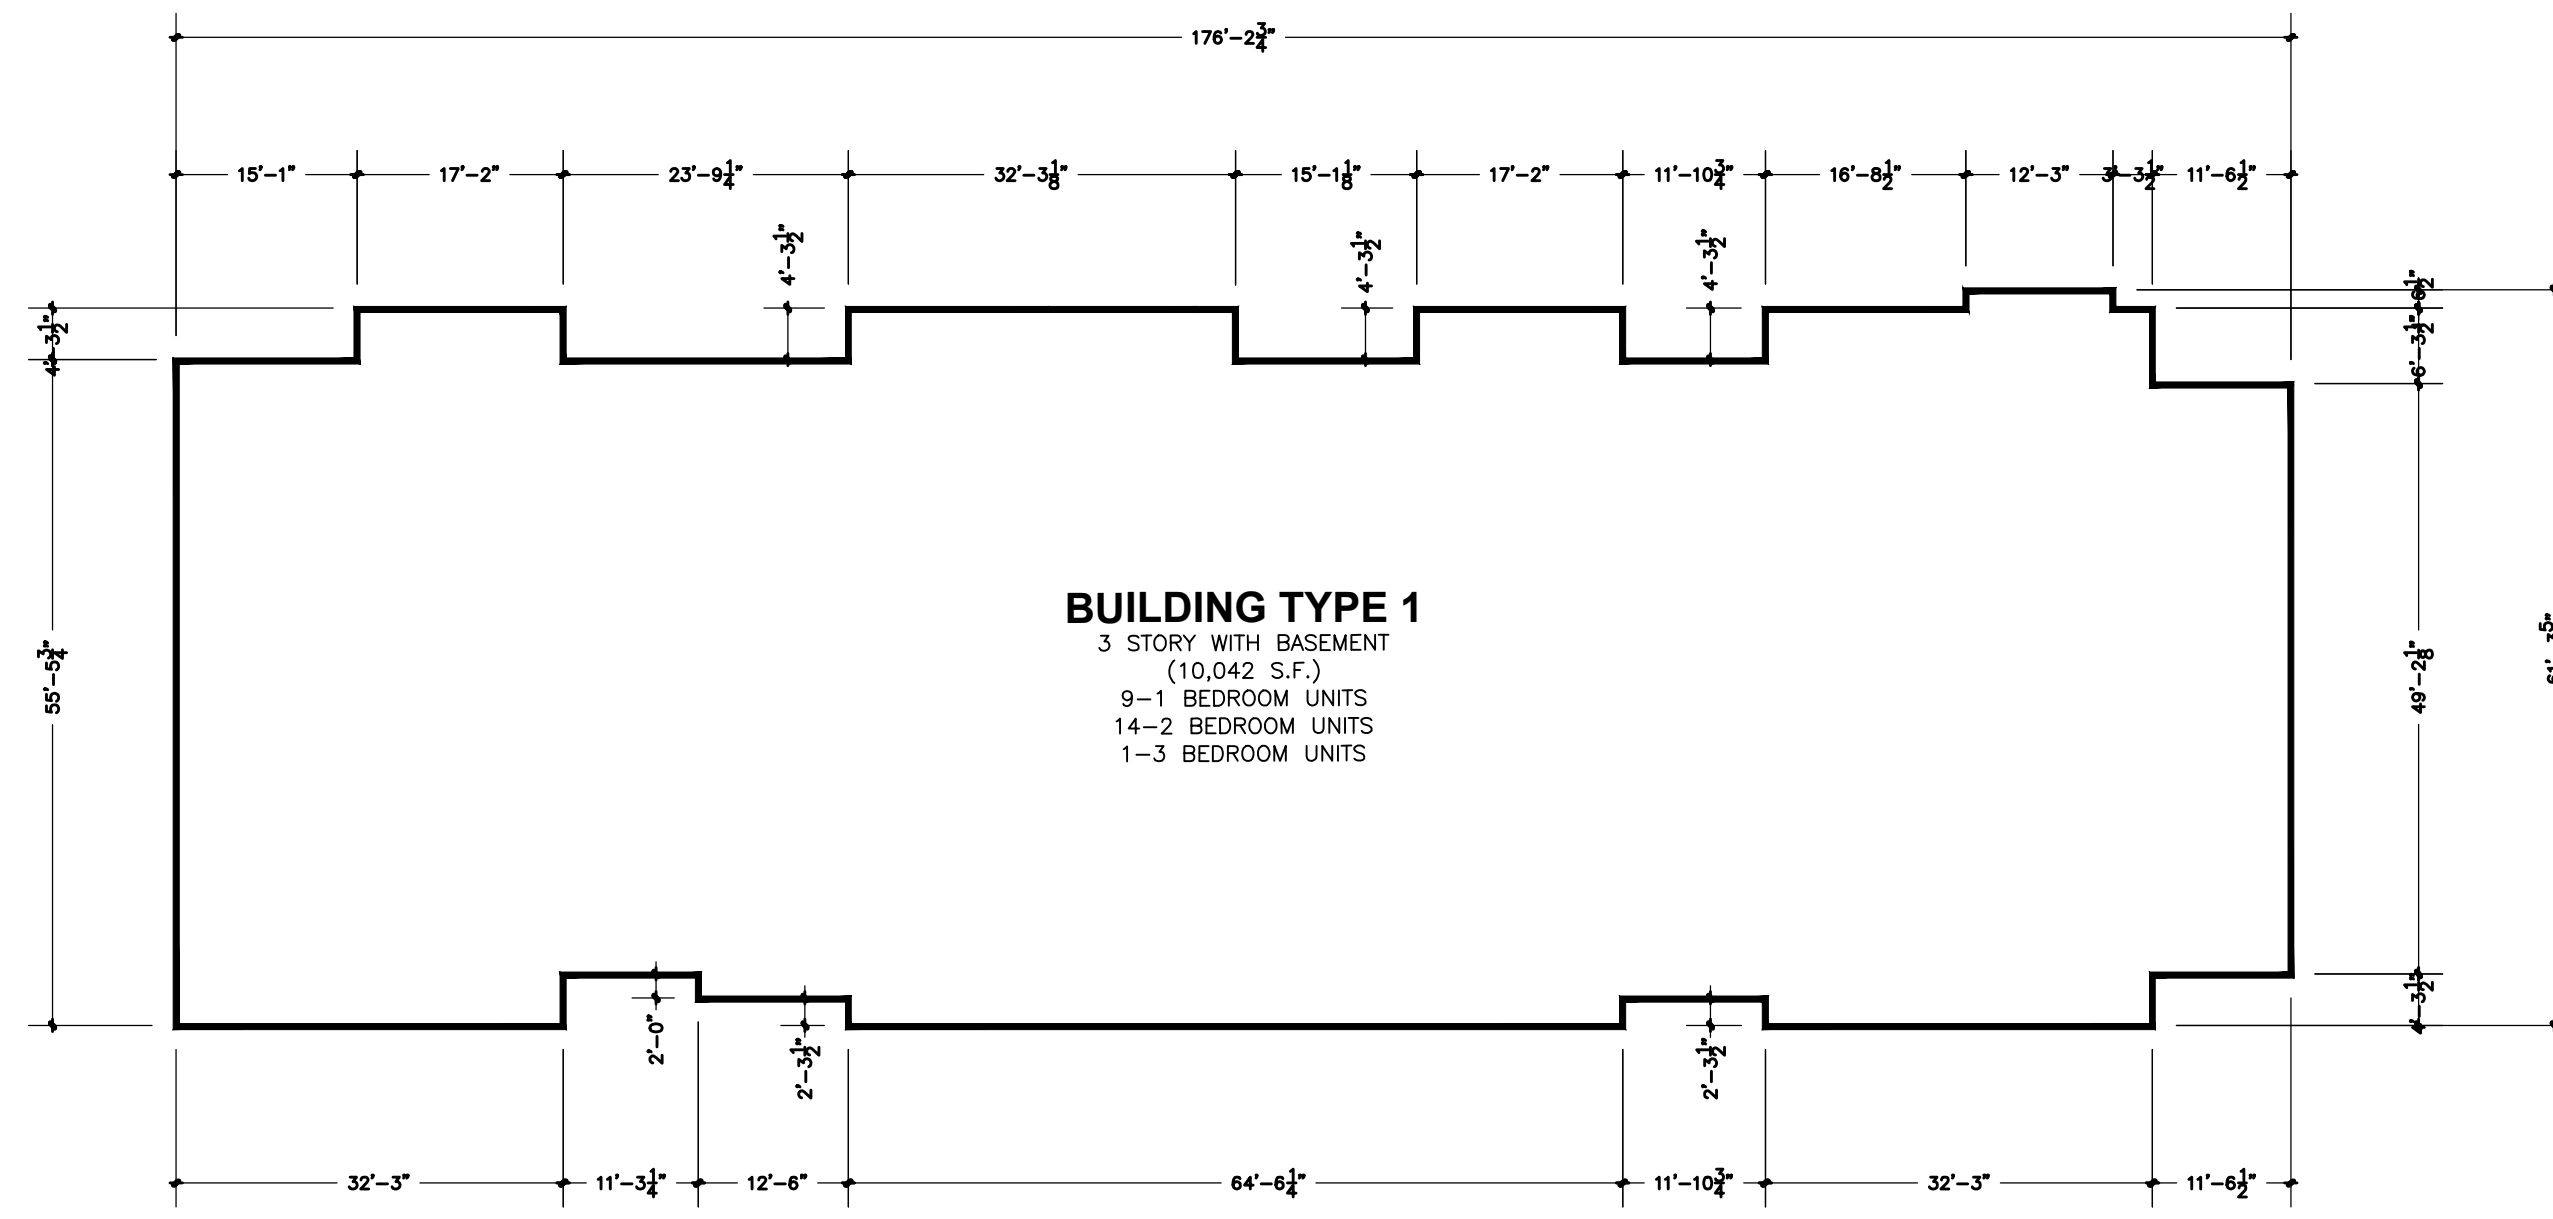


**1 BUILDING TYPE 1 FOOTPRINT**  
SCALE: 1/16"=1'-0"

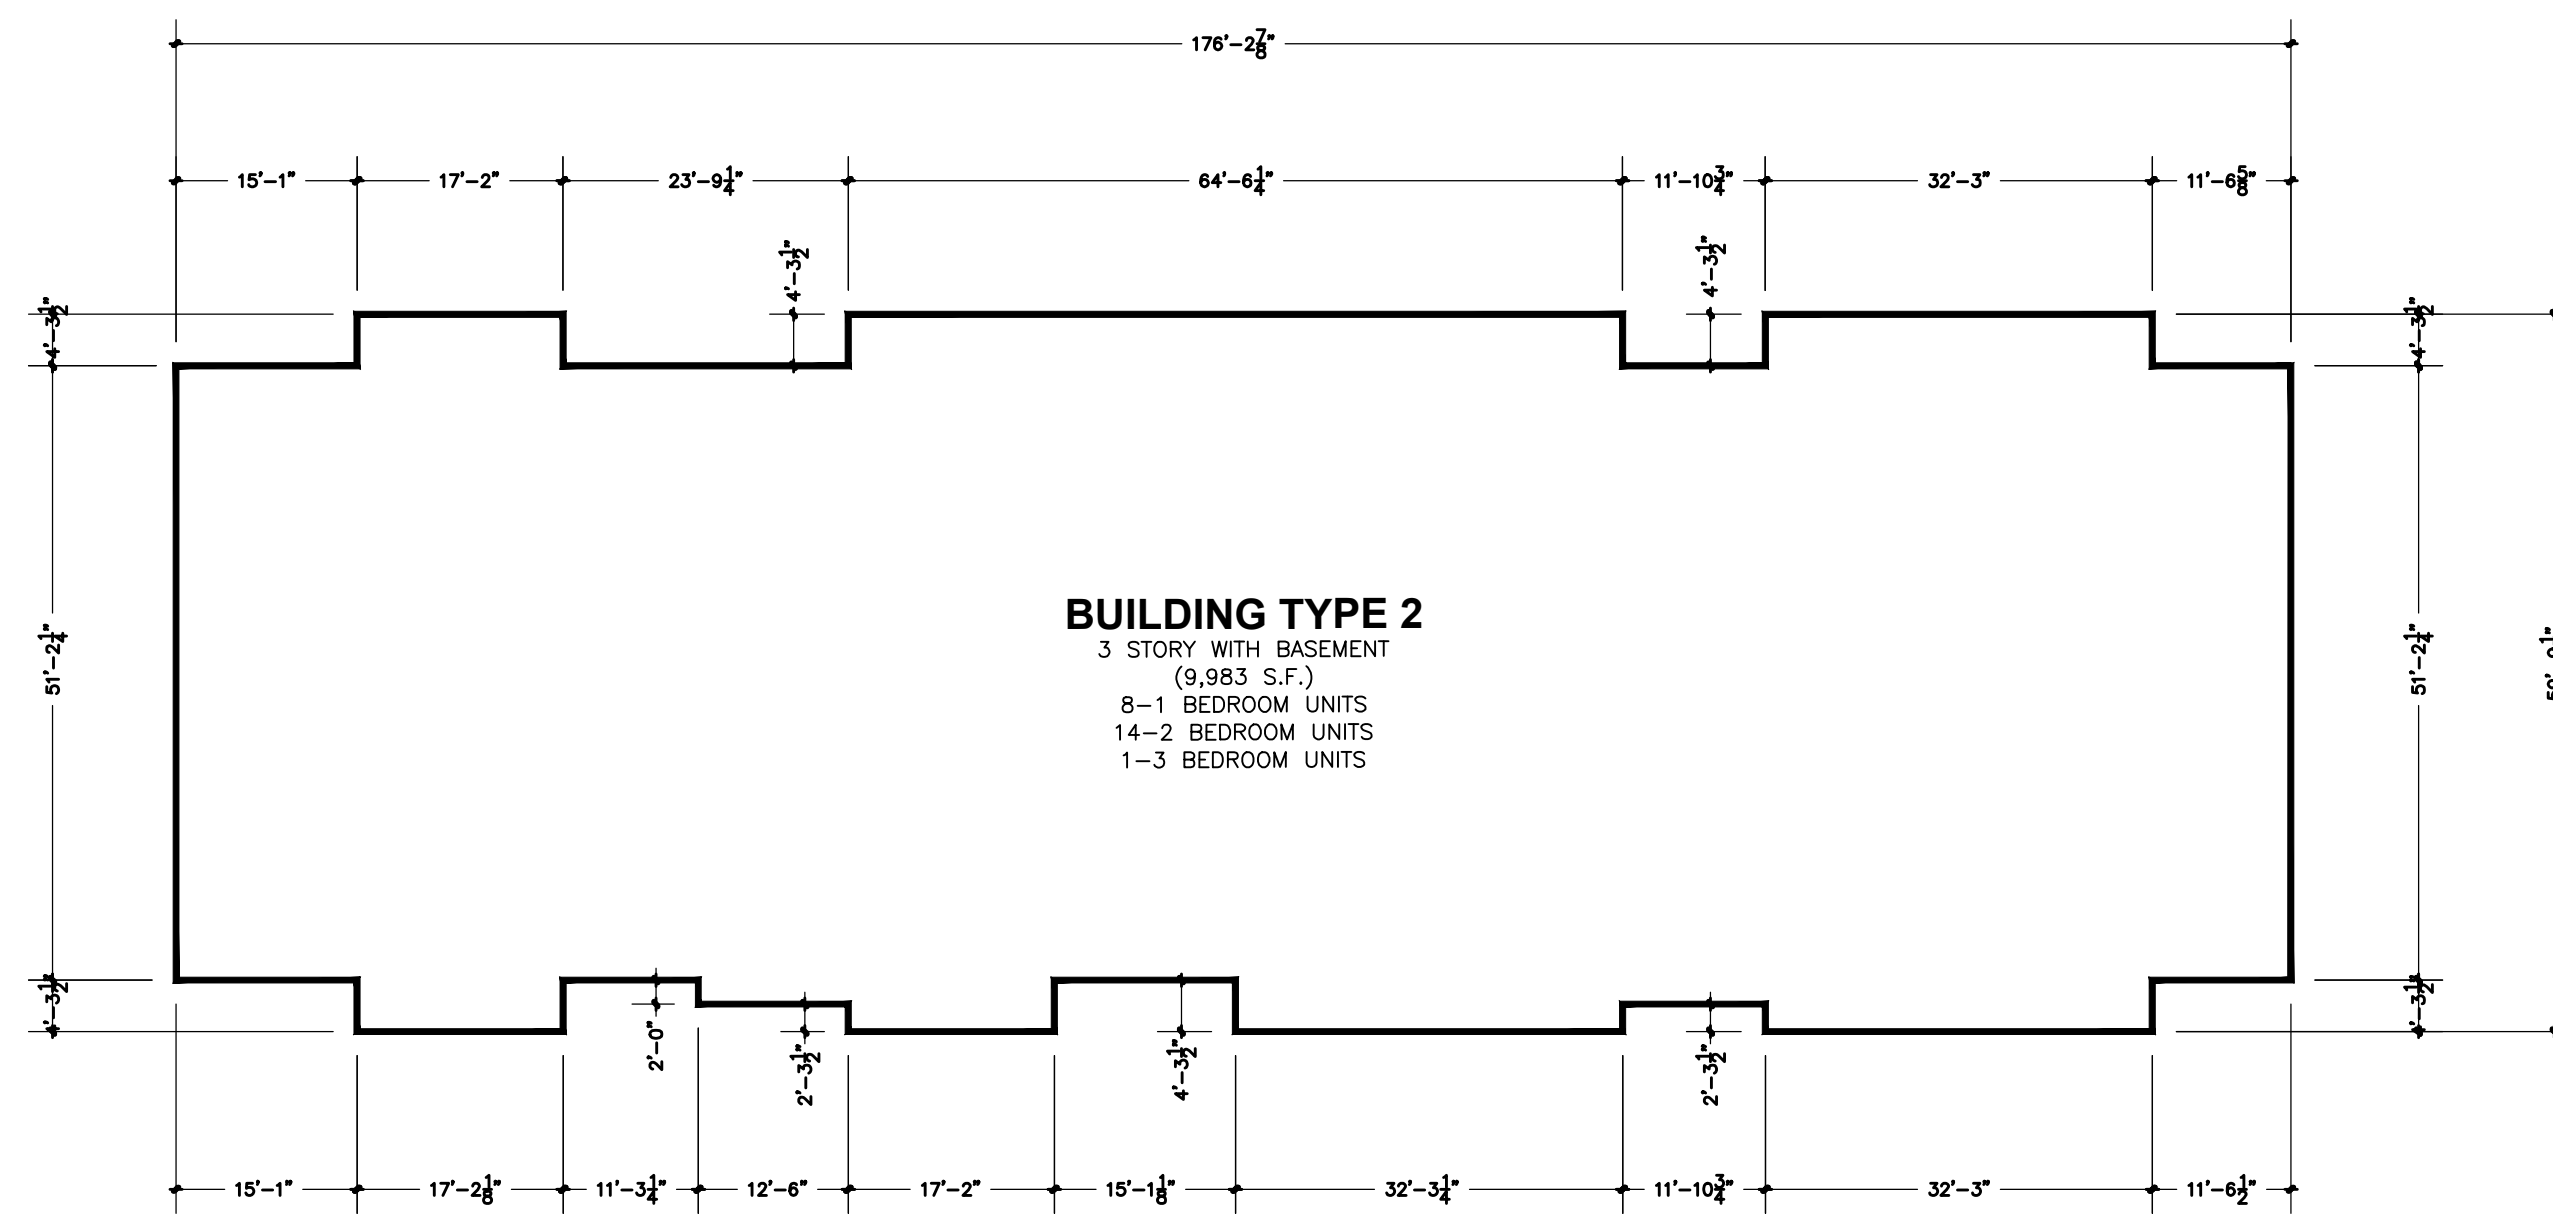

**2 BUILDING TYPE 2 FOOTPRINT**  
SCALE: 1/16"=1'-0"

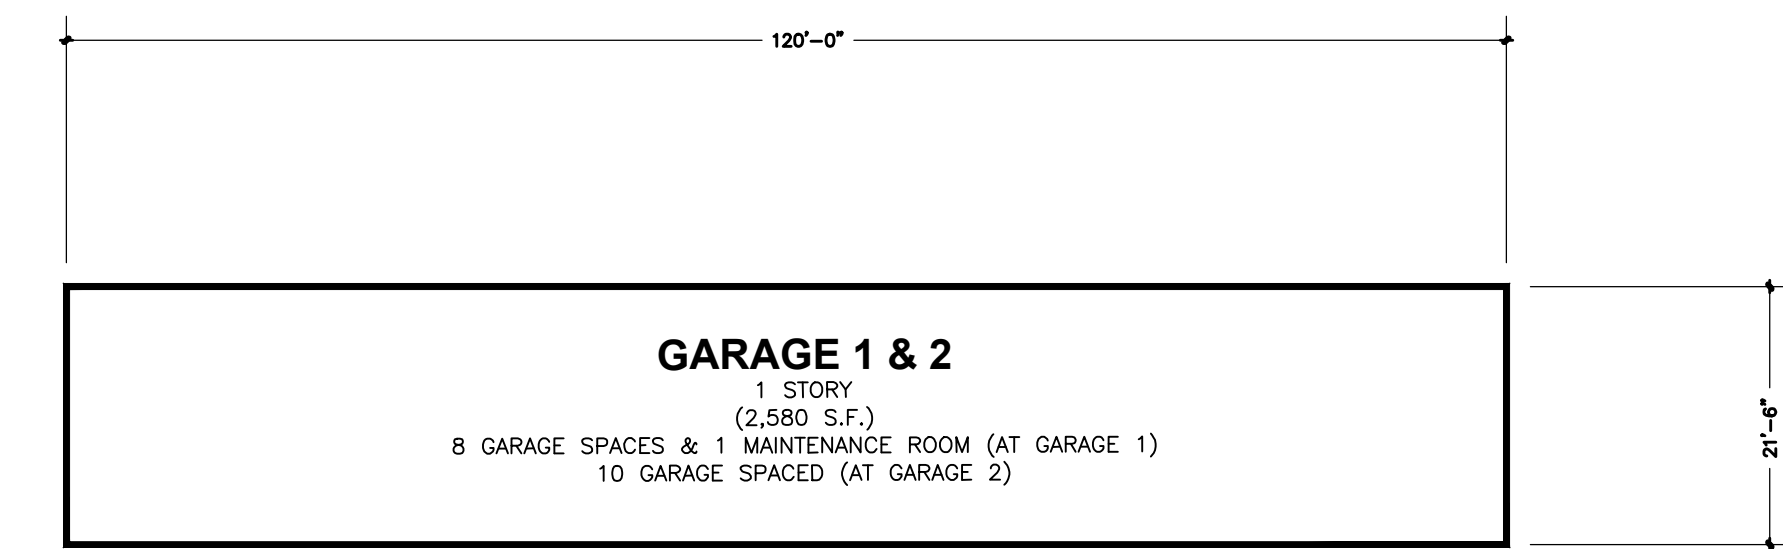

**3 GARAGE 1 FOOTPRINT**  
SCALE: 1/16"=1'-0"

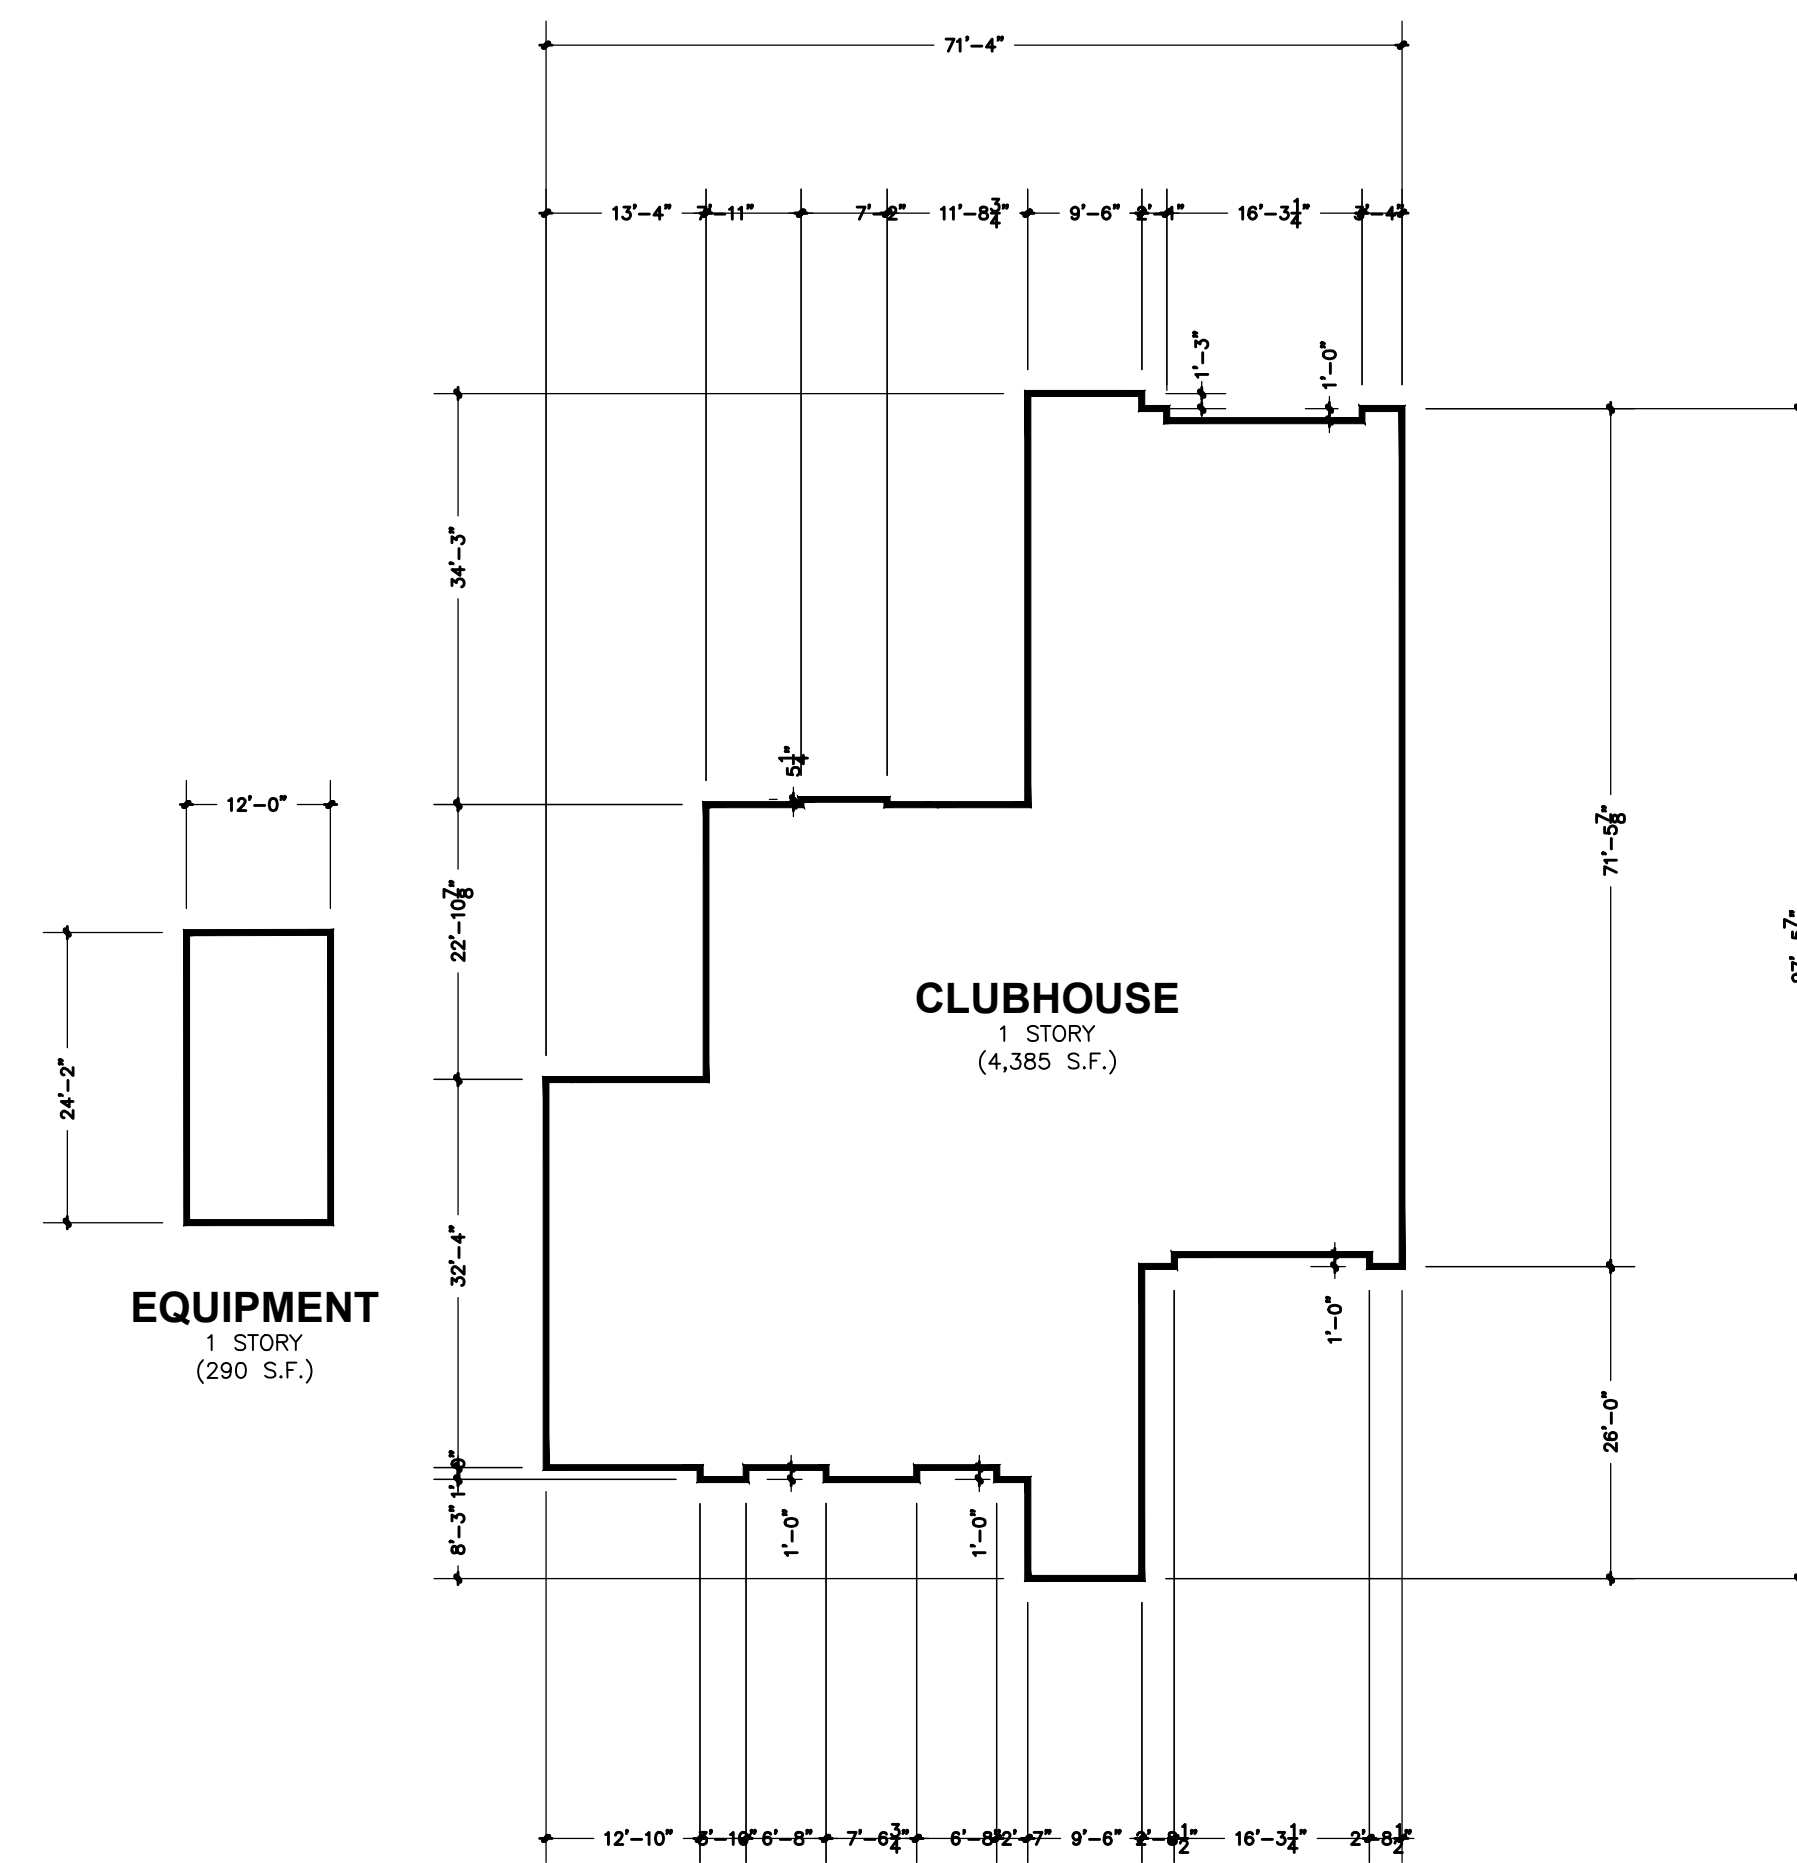

**4 CLUBHOUSE & EQUIPMENT FOOTPRINT**  
SCALE: 1/16"=1'-0"