




LOT 21

LOT 29  
2.557 AC.

 Drainage  
Symbol

LOT 20

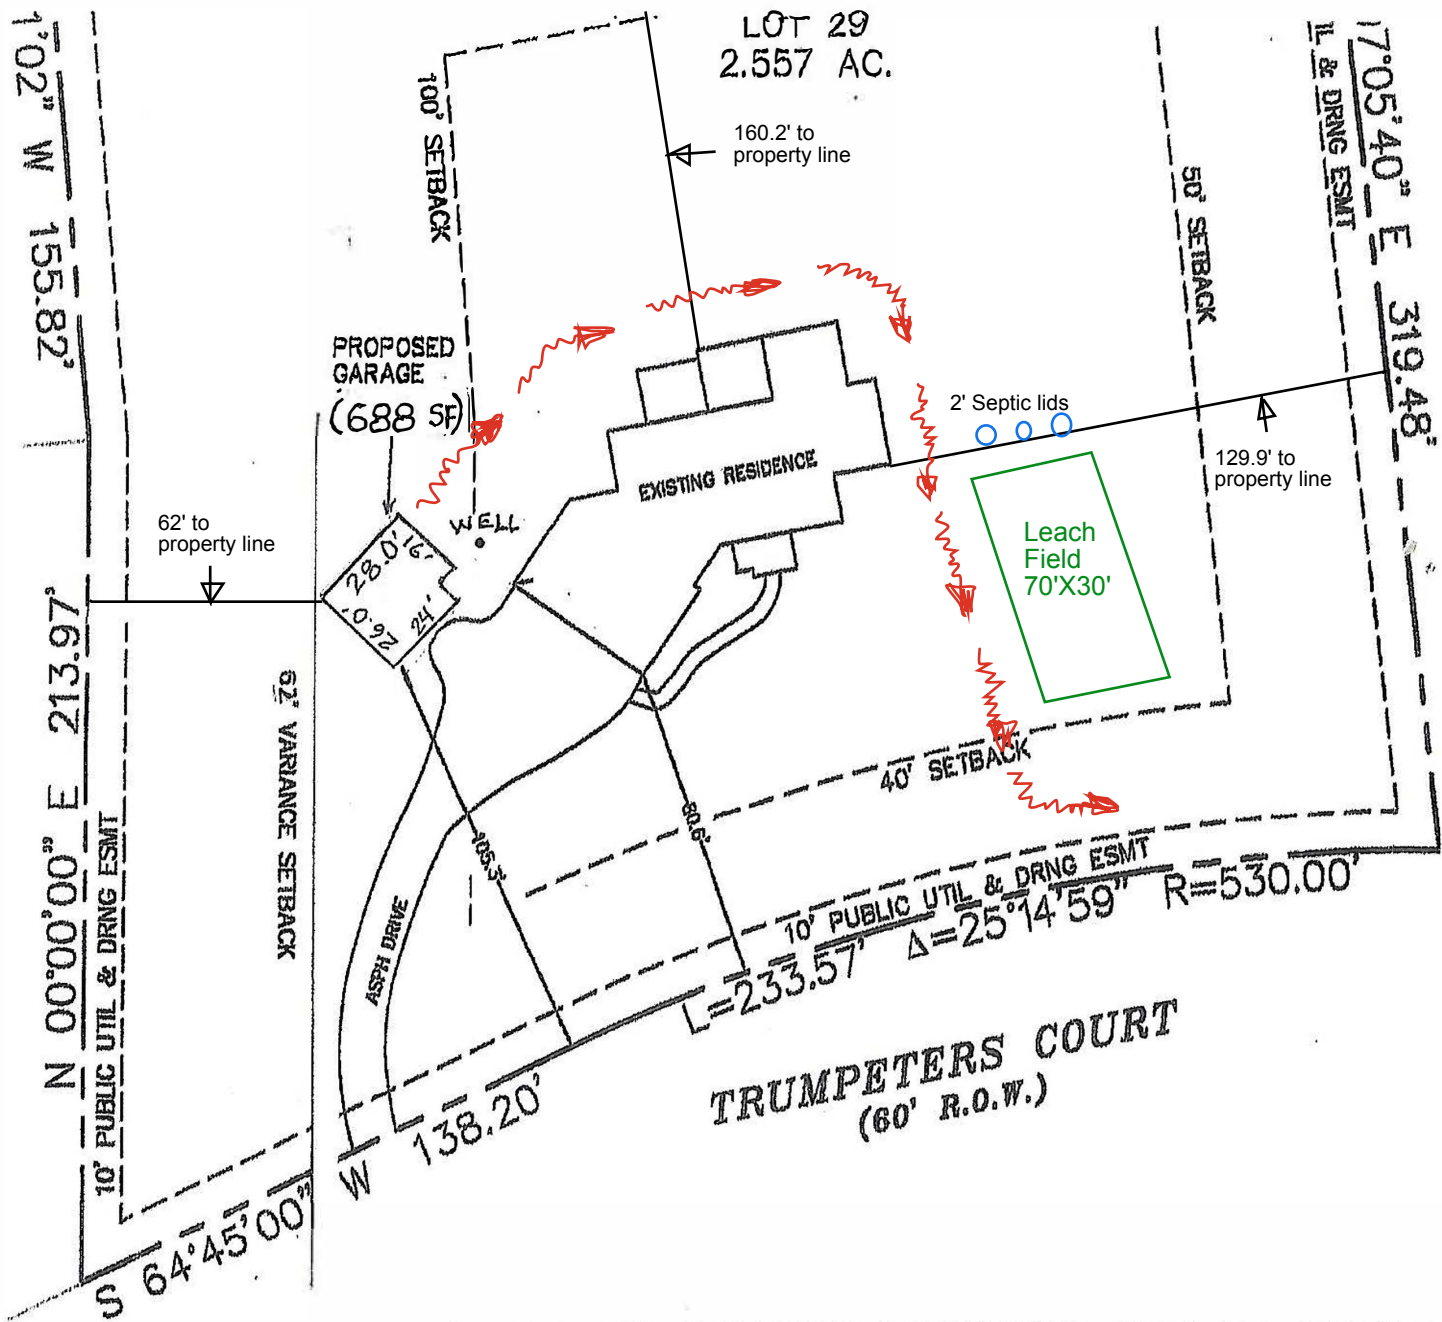

DATE: 10/03/23  
REVISED 2 DATE: 7/23/24

1410 TRUMPETERS COURT  
MONUMENT, COLORADO  
LEGAL DESCRIPTION: LOT 29  
HILLTOP PINES FILING NO. 1  
EL PASO COUNTY, CO  
SCHEDULE NO. 6109006010

LOT AREA:  
2.557 ACRES  
TOTAL FOOT  
PRINT: 4819 SF  
COVERAGE:  
4.3%

GRISSOM RESIDENCE

**POLAR**  
1901  
COLL  
(719)44