

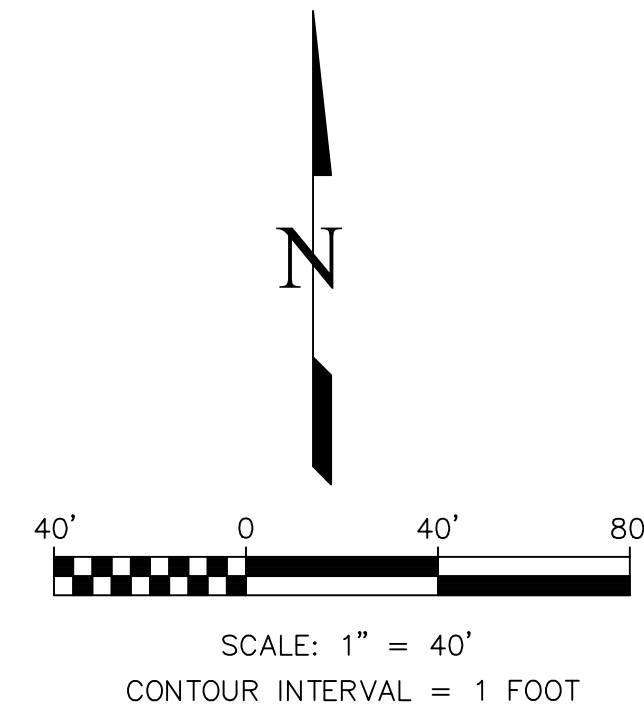


IMPROVEMENT SURVEY PLAT

LOT 2, AFTA SUBDIVISION,
EL PASO COUNTY, COLORADO

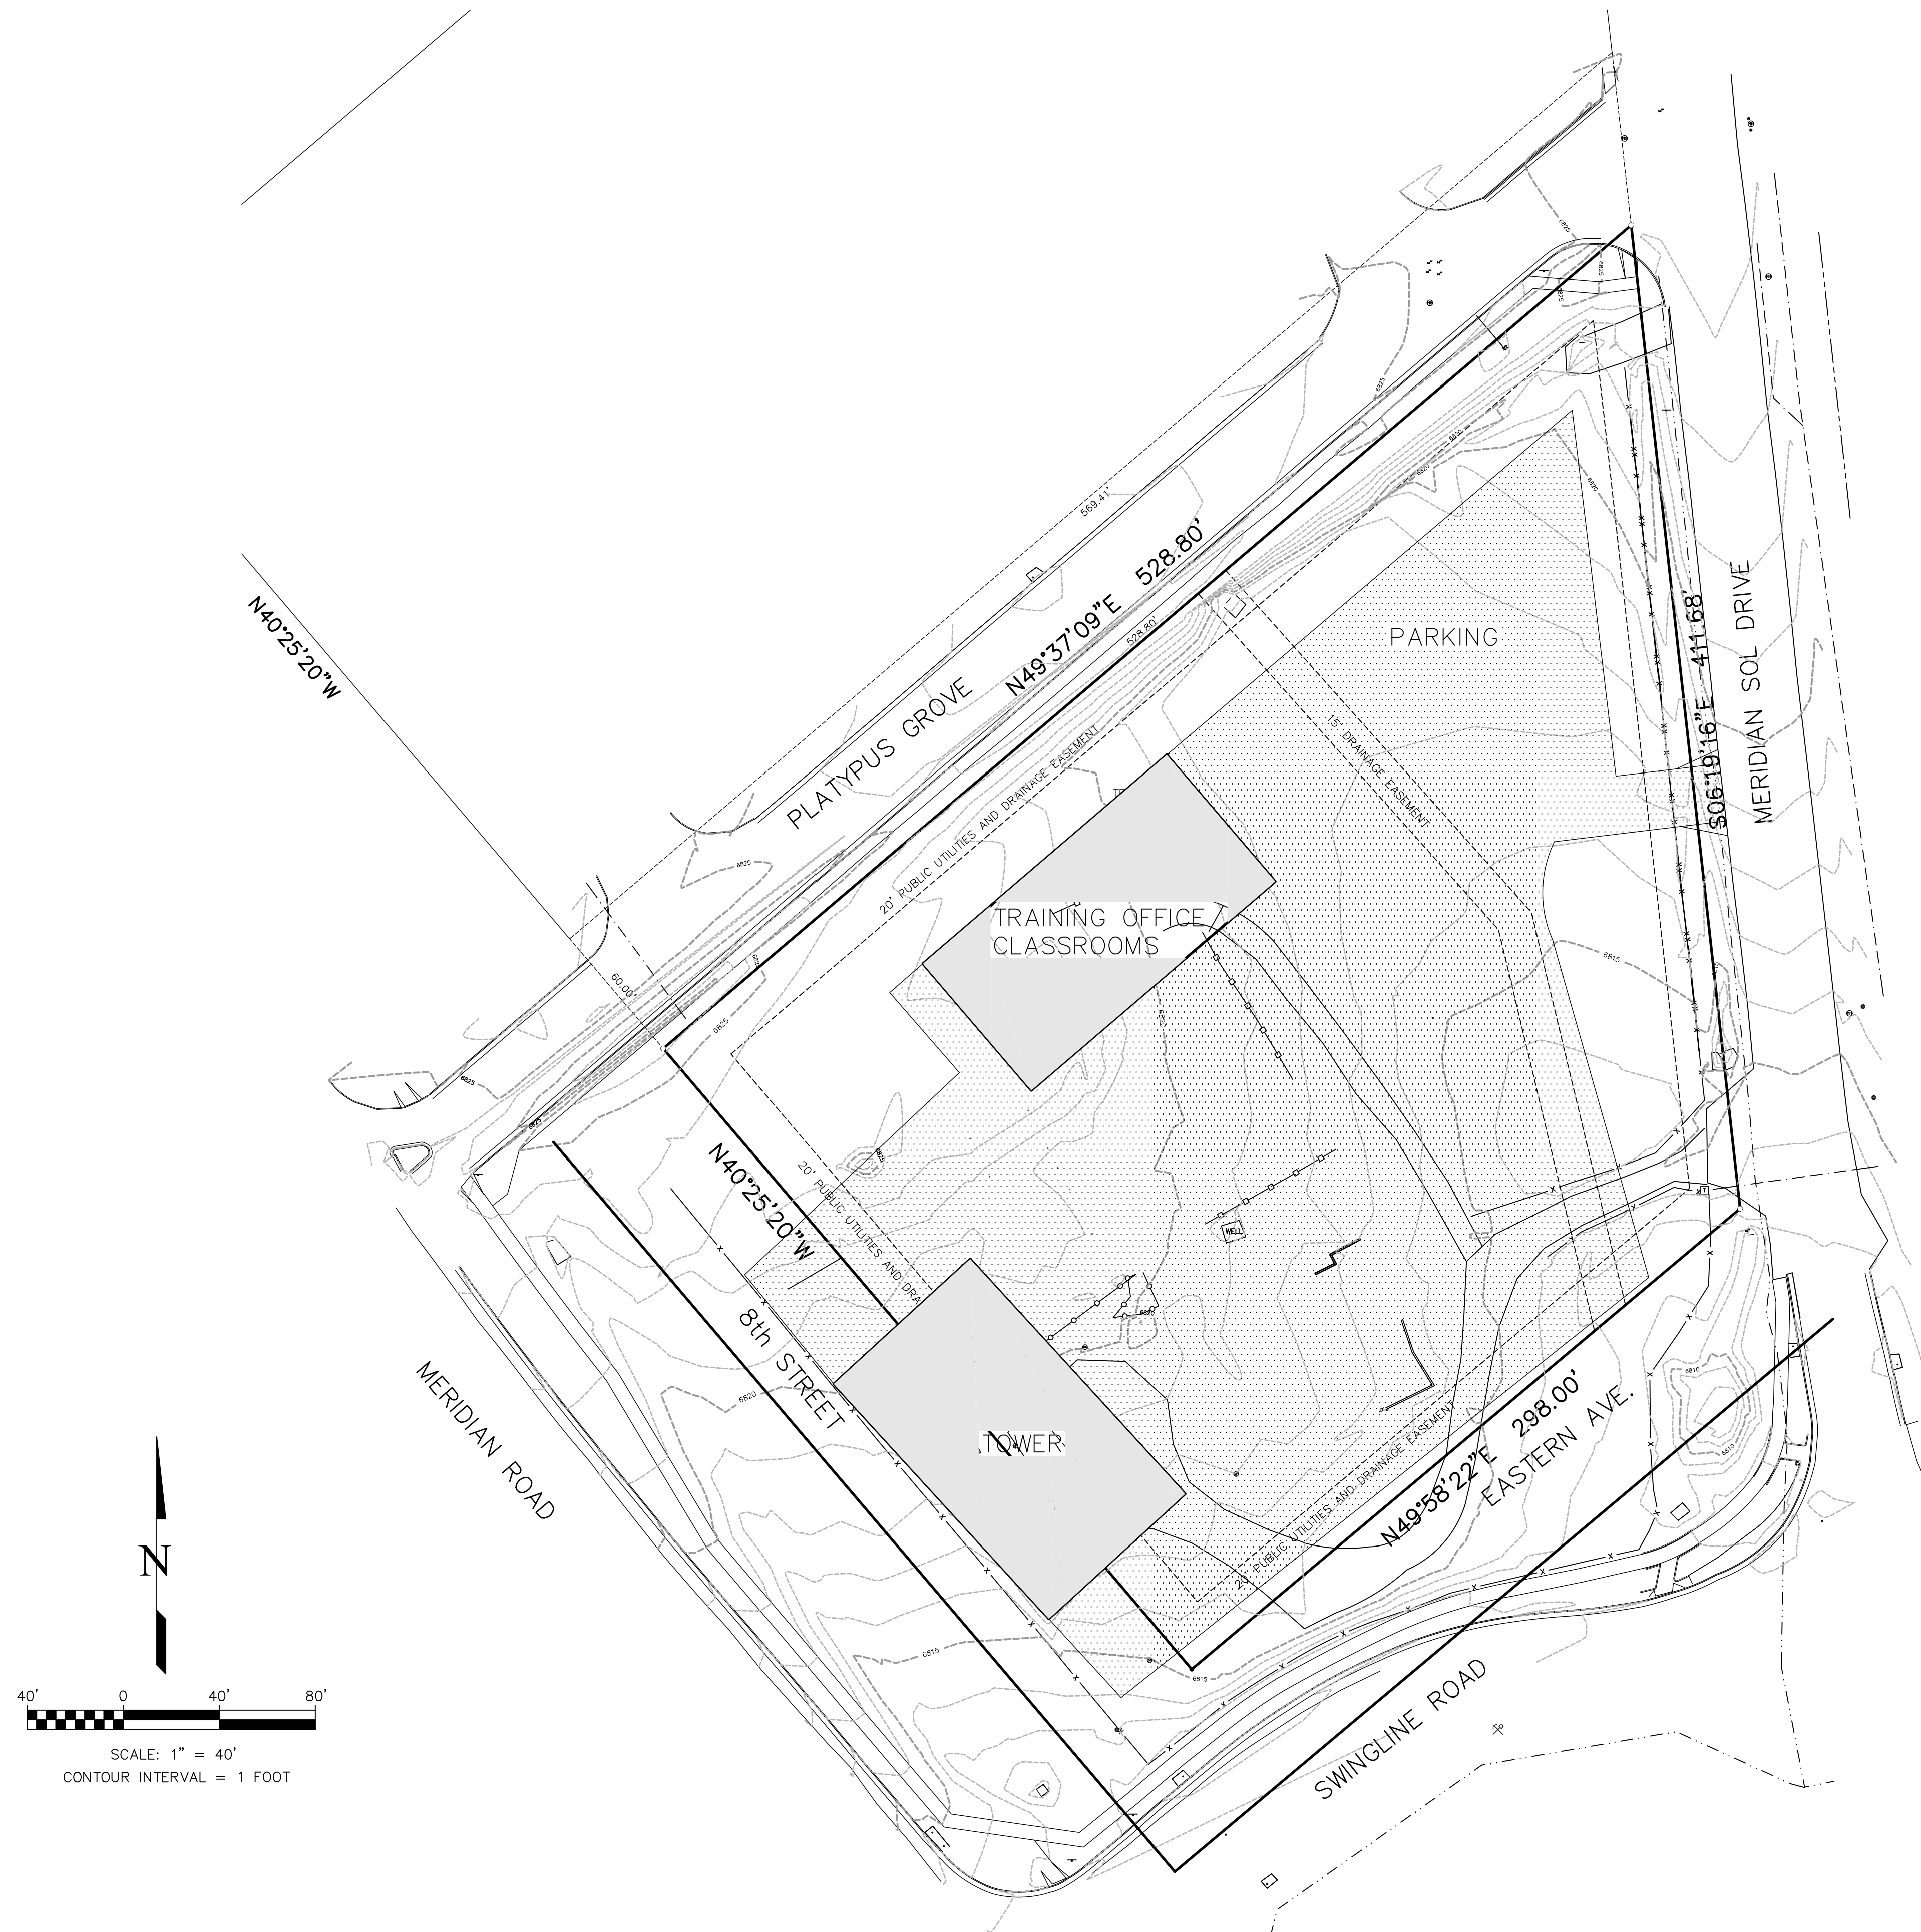

CALL BEFORE YOU DIG . . .

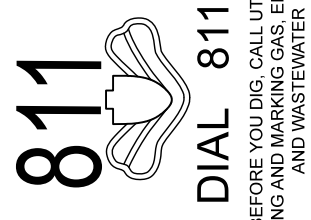

No.	Description	By	Date

H Scale: 1" = 40'
V Scale: N/A
Designed By: N/A
Drawn By: WCS
Checked By: DLK
Date: 02/24/2025

Land Development Consultants, Inc.
PLANNING • SURVEYING
www ldc inc com • TEL: (719) 528-6133 • FAX: (719) 528-6646
3888 MAUZELAND ROAD • COLORADO SPRINGS, CO 80909

IMPROVEMENT SURVEY PLAT
A PARCEL OF LAND IN THE SOUTHEAST QUARTER OF SECTION 12 TOWNSHIP 13 SOUTH, RANGE 65 WEST OF THE 6TH P.M., EL PASO COUNTY, COLORADO

Project No.: 26002
Sheet: 1 of 1