

**LEGEND**

- LUMINARE (C75-T4)
- LUMINARE (C40-T4-HSS)
- J-BOX - LOCATION TO BE DETERMINED IN THE FIELD
- SCHEDULE 40 PVC OR HDPE ELECTRICAL CONDUIT  
ACTUAL ROUTING TO BE DETERMINED IN THE FIELD.

Label	Arrangement	Lum. Watts	Total Watts	Lum. Lumens	LLF	Description
C75-T4	SINGLE	176	1584	26098	0.903	PRV-XL-C75-D-VOLT-T4-BZ
C40-T4-HSS	SINGLE	131	393	15518	0.903	PRV-C40-D-UNV-T4-BZ-HSS

No.	Label	Luminaire Location Summary				
		X	Y	Z	Orient	Tilt
<b>North Roundabout</b>						
1	C40-T4-HSS	933.25	1216.25	20	279.293	0
2	C40-T4-HSS	1045.25	1209.75	20	251.98	0
3	C40-T4-HSS	1055.5	1121.25	20	147.995	0
4	C75-T4	925.899	1079.451	20	10.042	0
13	C75-T4	996.75	1045.75	20	149.237	0
<b>South Roundabout</b>						
79	C75-T4	104.25	239.75	20	321.532	0
80	C75-T4	172.25	190	20	180	0
81	C75-T4	25.75	167.5	20	306.656	0
82	C75-T4	92.75	41.75	20	96.203	0

AS-BUILT 11-9-22

LP AS-BUILT POLE LOCATION

**ACCEPTED for FILE**  
**Engineering Review**

11/14/2022 9:16:45 AM  
dsdnijkamp


EPC Planning & Community  
Development Department



**Know what's below.**  
**Call before you dig.**

CALL 3-BUSINESS DAYS IN ADVANCE  
BEFORE YOU DIG, GRADE, OR  
EXCAVATE FOR THE MARKING OF  
UNDERGROUND MEMBER UTILITIES.

PREPARED BY:

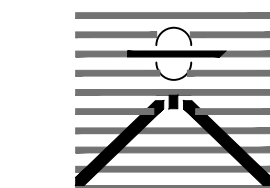

**DREXEL, BARRELL & CO.**  
Engineers-Surveyors  
3 SOUTH 7TH STREET  
COLORADO SPGS, COLORADO 80905  
CONTACT: TIM D. McCONNELL, P.E.  
(719)260-0887  
BOULDER • COLORADO SPRINGS

CLIENT:

**EVERGREEN**

2390 E. CAMELBACK RD, STE 410,  
PHOENIX, AZ 85016  
(602) 808-8600

CONSTRUCTION DRAWINGS FOR  
**FALCON MARKETPLACE**  
FALCON, COLORADO

ISSUE	DATE
INITIAL ISSUE	2-11-22
AS-BUILT	11-9-22

DESIGNED BY:	TDM
DRAWN BY:	KGV
CHECKED BY:	TDM
FILE NAME:	FM RAB LT

PREPARED UNDER MY DIRECT  
SUPERVISION FOR AND ON BEHALF  
OF DREXEL, BARRELL & CO.

DRAWING SCALE:  
HORIZONTAL: 1" = 20"  
VERTICAL: N/A

**ROUNDABOUT  
LIGHTING**

PROJECT NO. 20988-00CSCV  
DRAWING NO.

**L1**

SHEET: 1 OF 2