


EXHIBIT A  
"The Licensed Premises"

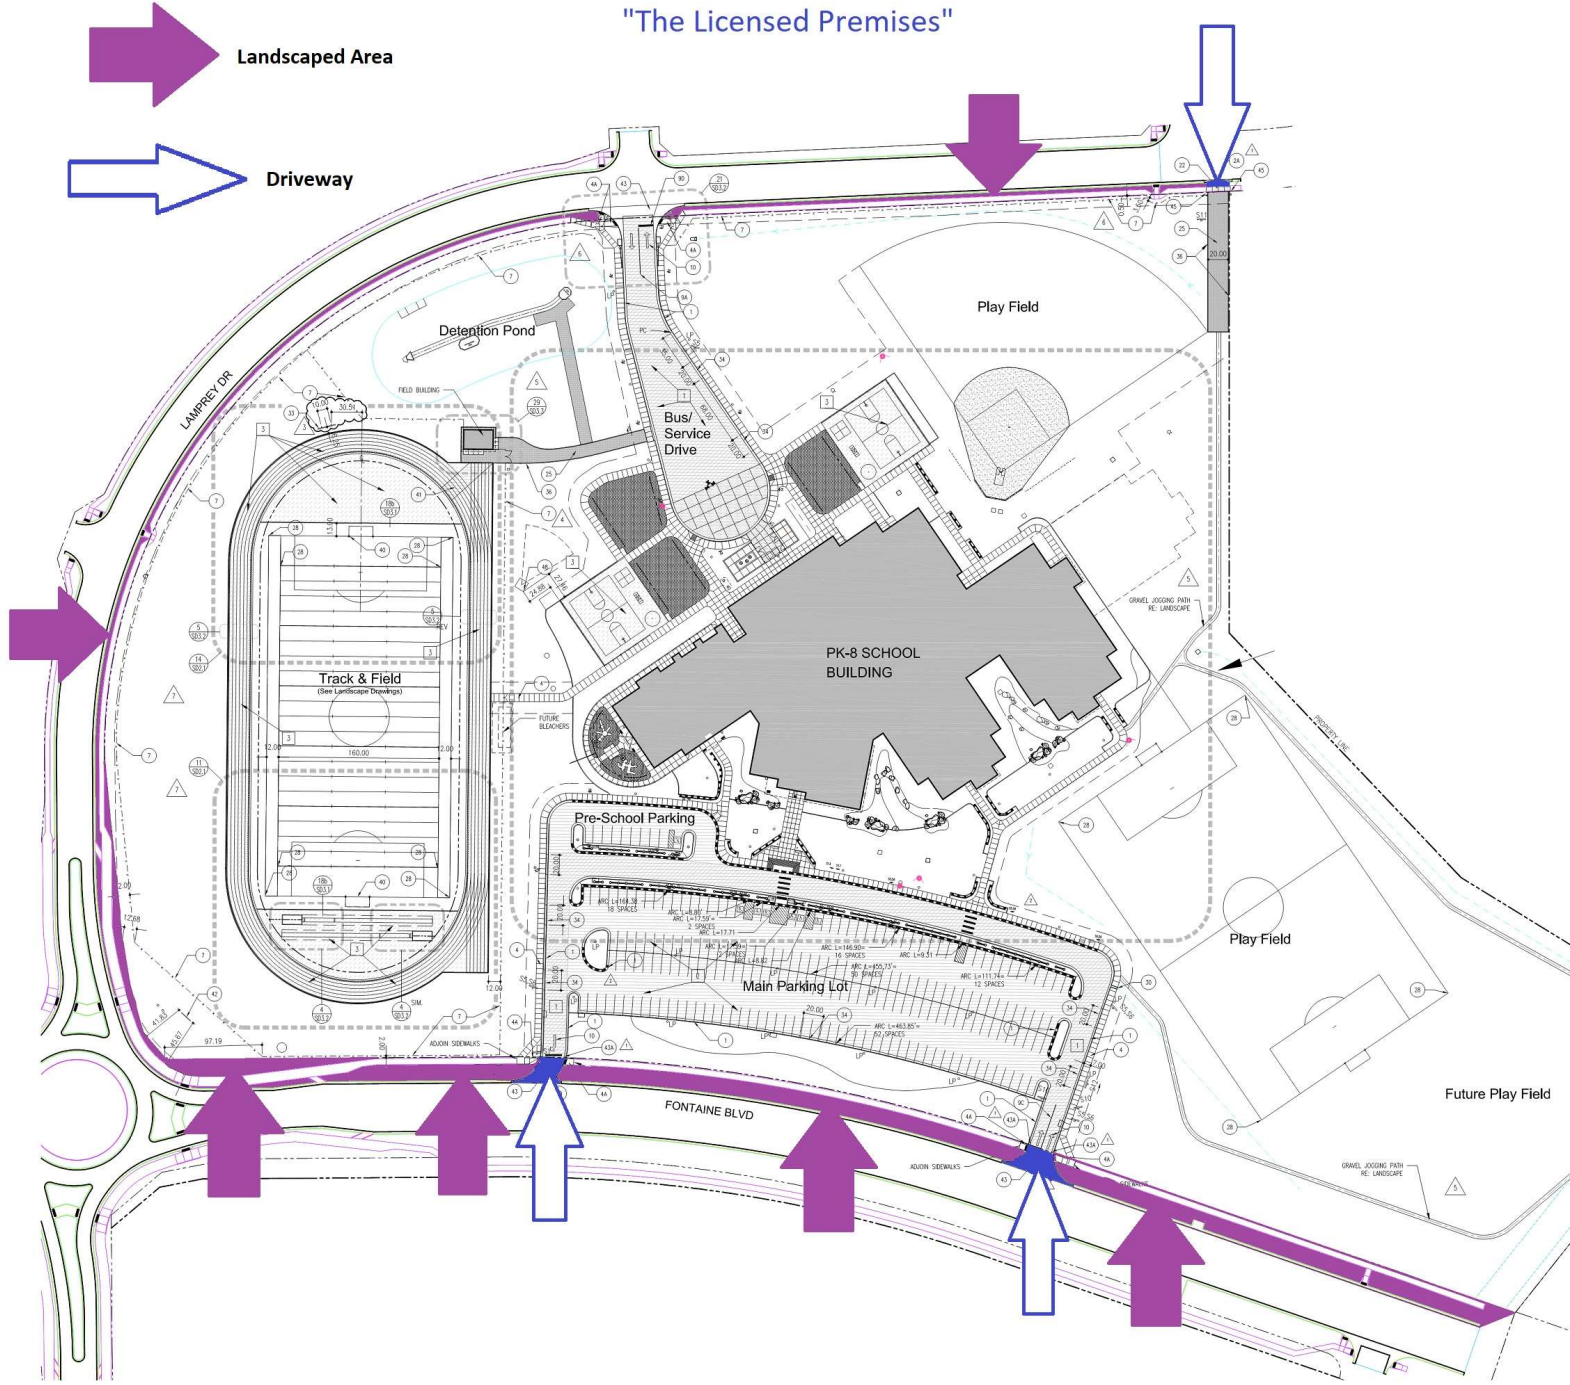

Landscaped Area

Driveway

Detention Pond

Play Field

Bus/  
Service  
Drive

Track & Field  
(See Landscape Drawings)

PK-8 SCHOOL  
BUILDING

Pre-School Parking

Main Parking Lot

Play Field

Future Play Field

LAMPREY DR

FONTAINE BLVD