


Please include:
 - vicinity map
 - location and dimension of all property lines, rights of way, and all existing and proposed easements
 - PCD signature block
 - the footprint of all the exciting and proposed buildings and the setback distances from each existing and proposed structure to the property lines

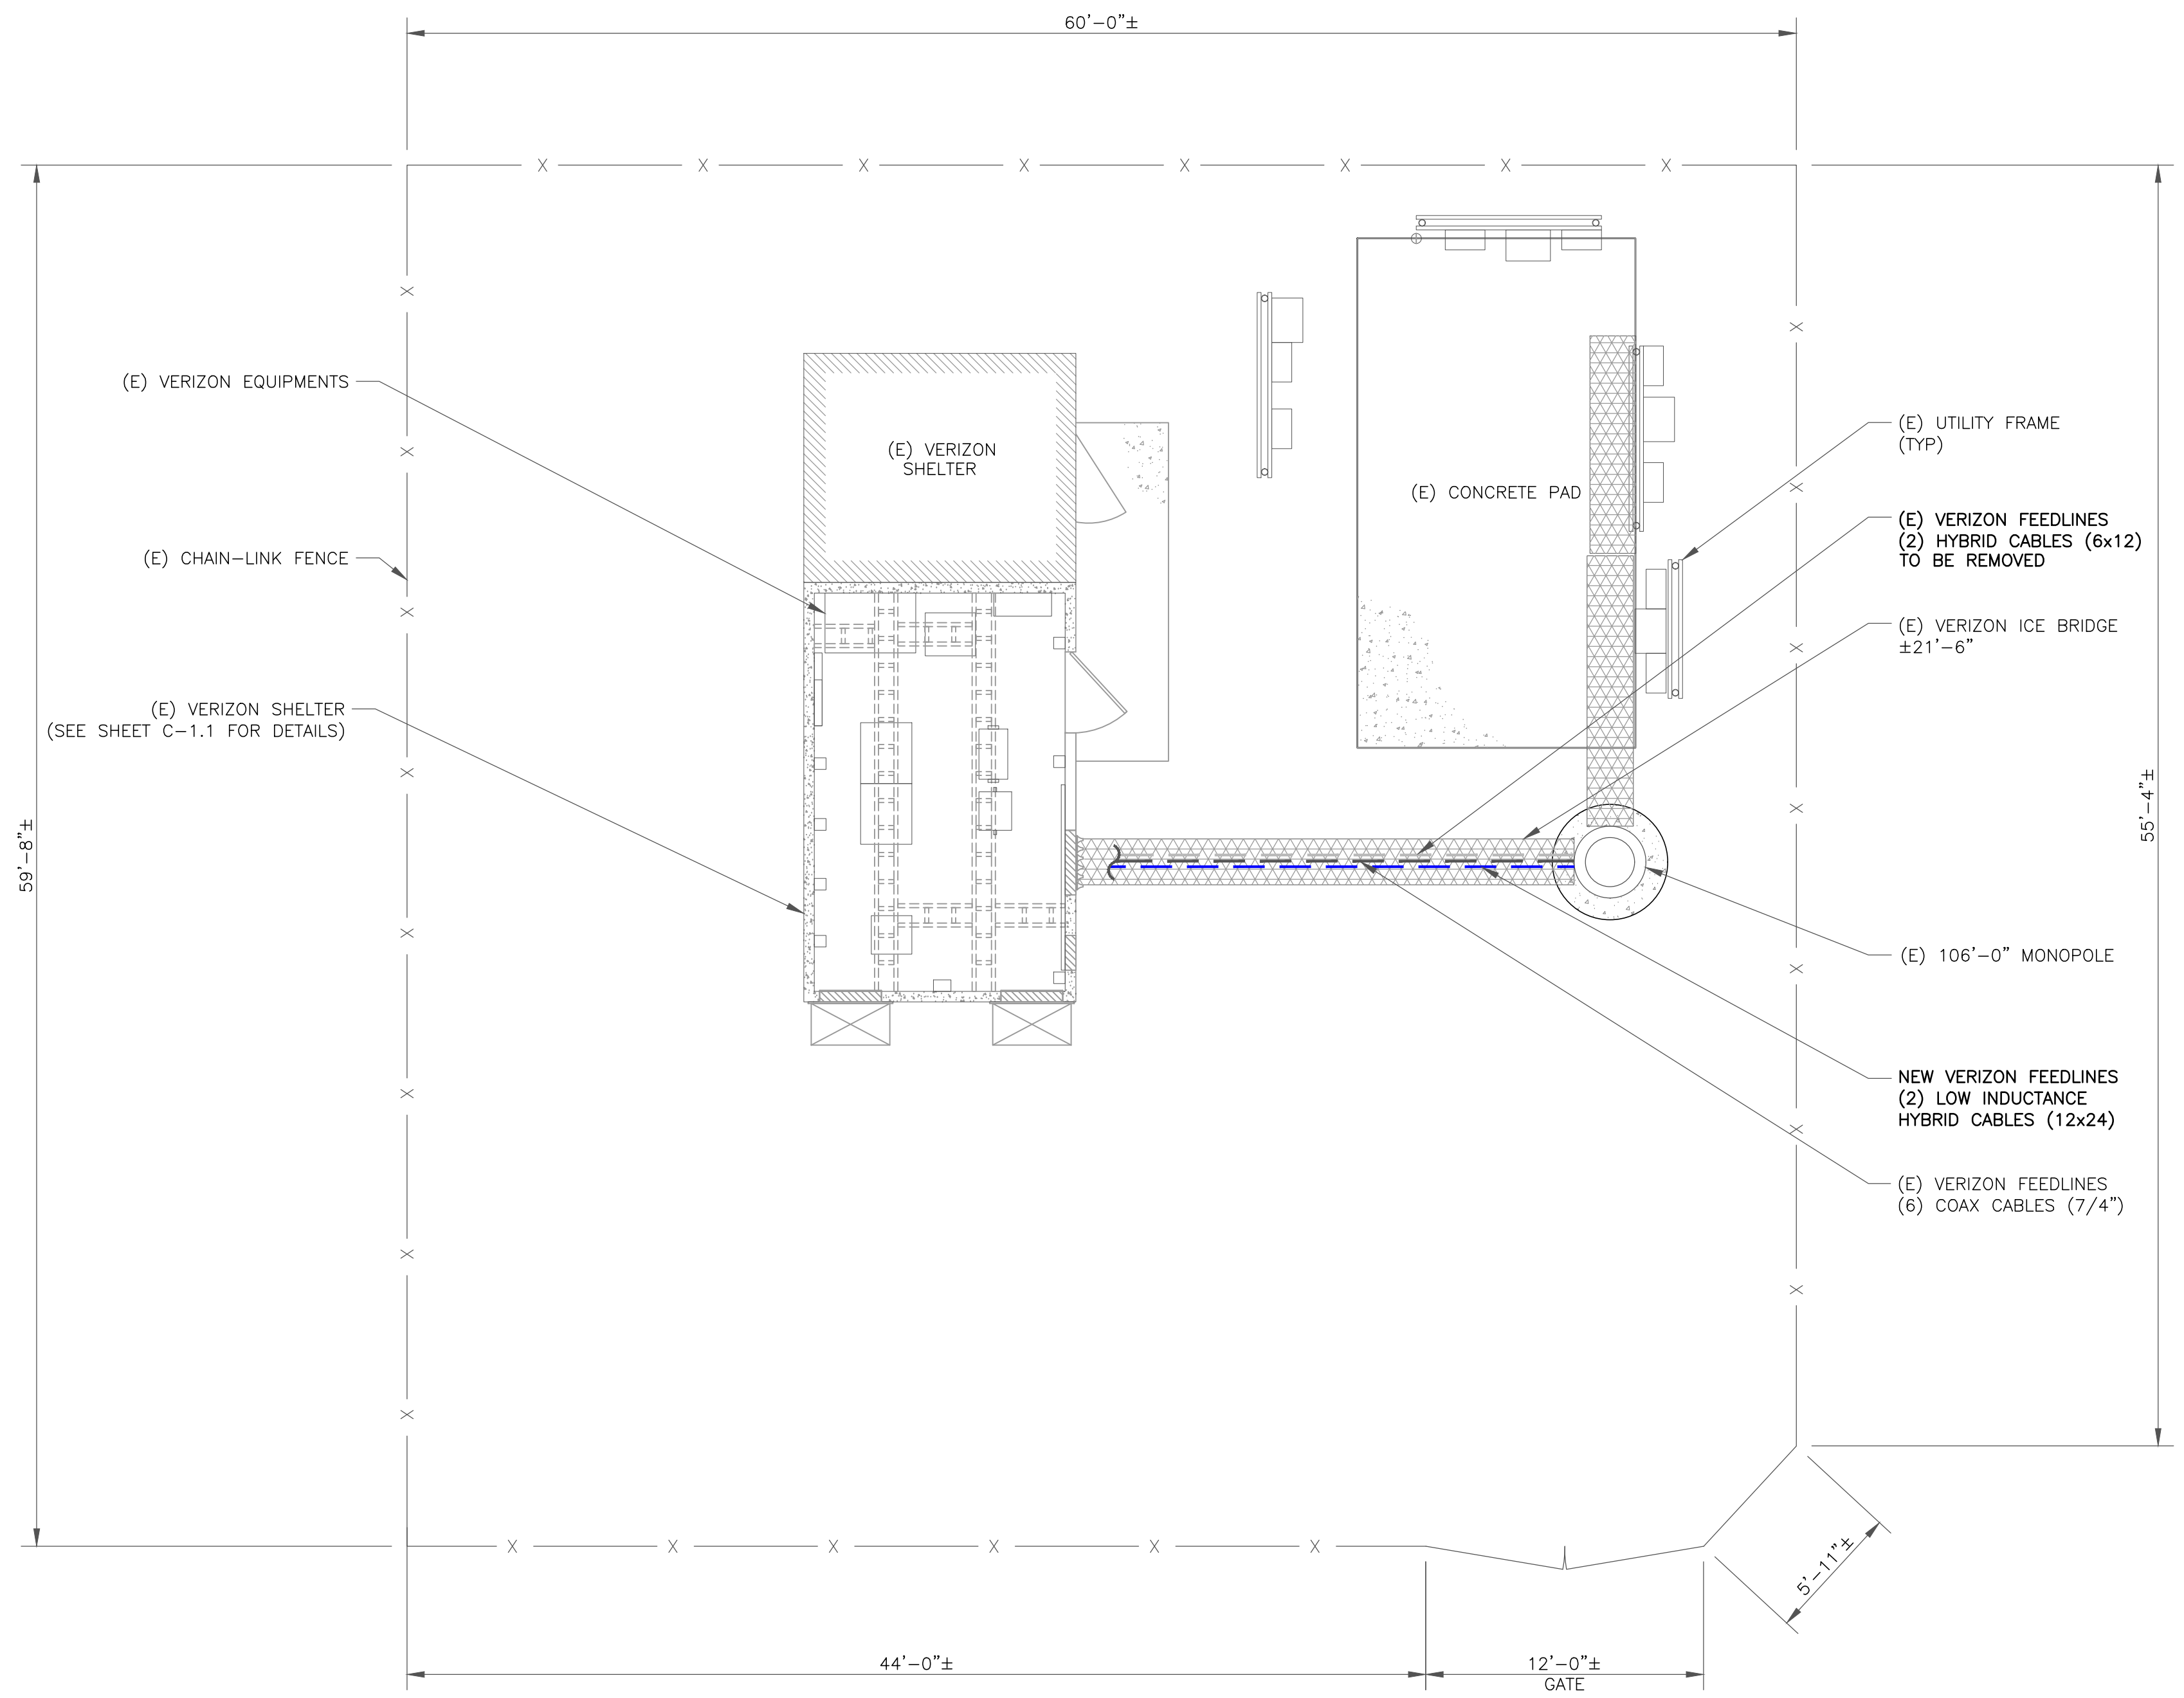

verizon
 1515 E. WOODFIELD ROAD
 SCHAUMBURG, IL 60173

CROWN CASTLE
 1500 CORPORATE DRIVE
 CANONSBURG, PA 15317

Trylon
 1825 W. WALNUT HILL LANE, SUITE 120
 IRVING, TEXAS 75038

VERIZON SITE NUMBER:
181146


BU #: **856487**
HWY 24 AT N. FALCON

12825 JUDGE ORR ROAD
 PEYTON, CO 80831

EXISTING 106'-0" MONOPOLE

ISSUED FOR:

REV	DATE	DRWN	DESCRIPTION	DES/QA
A	01/29/22	GLN	PRELIMINARY	AMT
0	02/01/22	AUD	FINAL	AMT
1	04/06/22	JAM	FINAL	AMT
2	06/14/22	ARM	FINAL	EAN

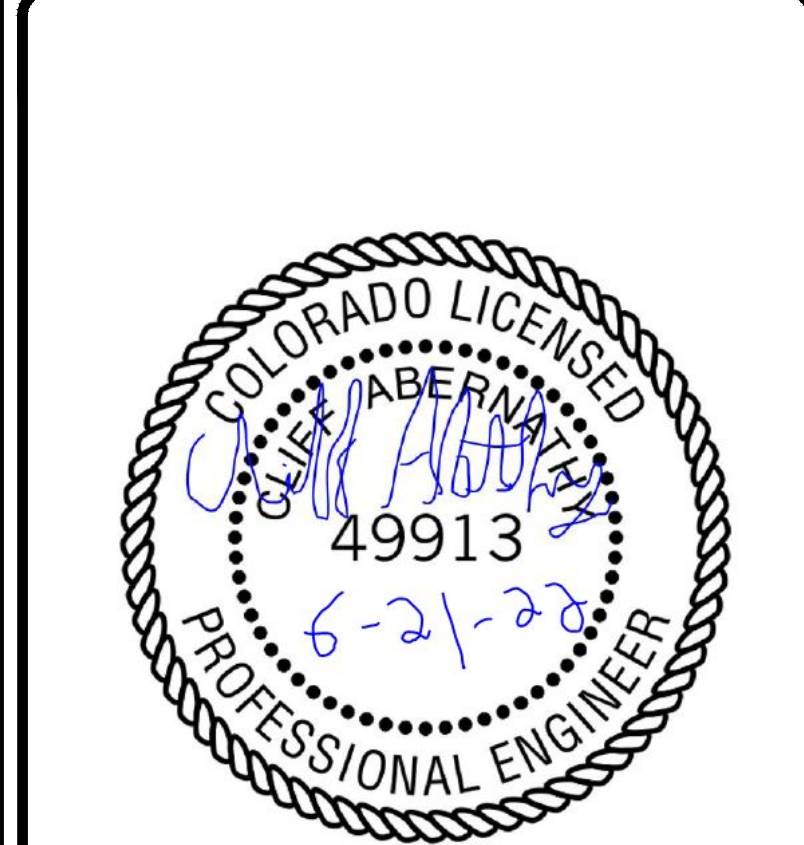

IT IS A VIOLATION OF LAW FOR ANY PERSON, UNLESS THEY ARE ACTING UNDER THE DIRECTION OF A LICENSED PROFESSIONAL ENGINEER, TO ALTER THIS DOCUMENT.

SHEET NUMBER: **C-1** REVISION: **2**