

approximate
inside trailer
wheel with
vehicle turning
from eastbound
through lane.

approx. adjusted
curb

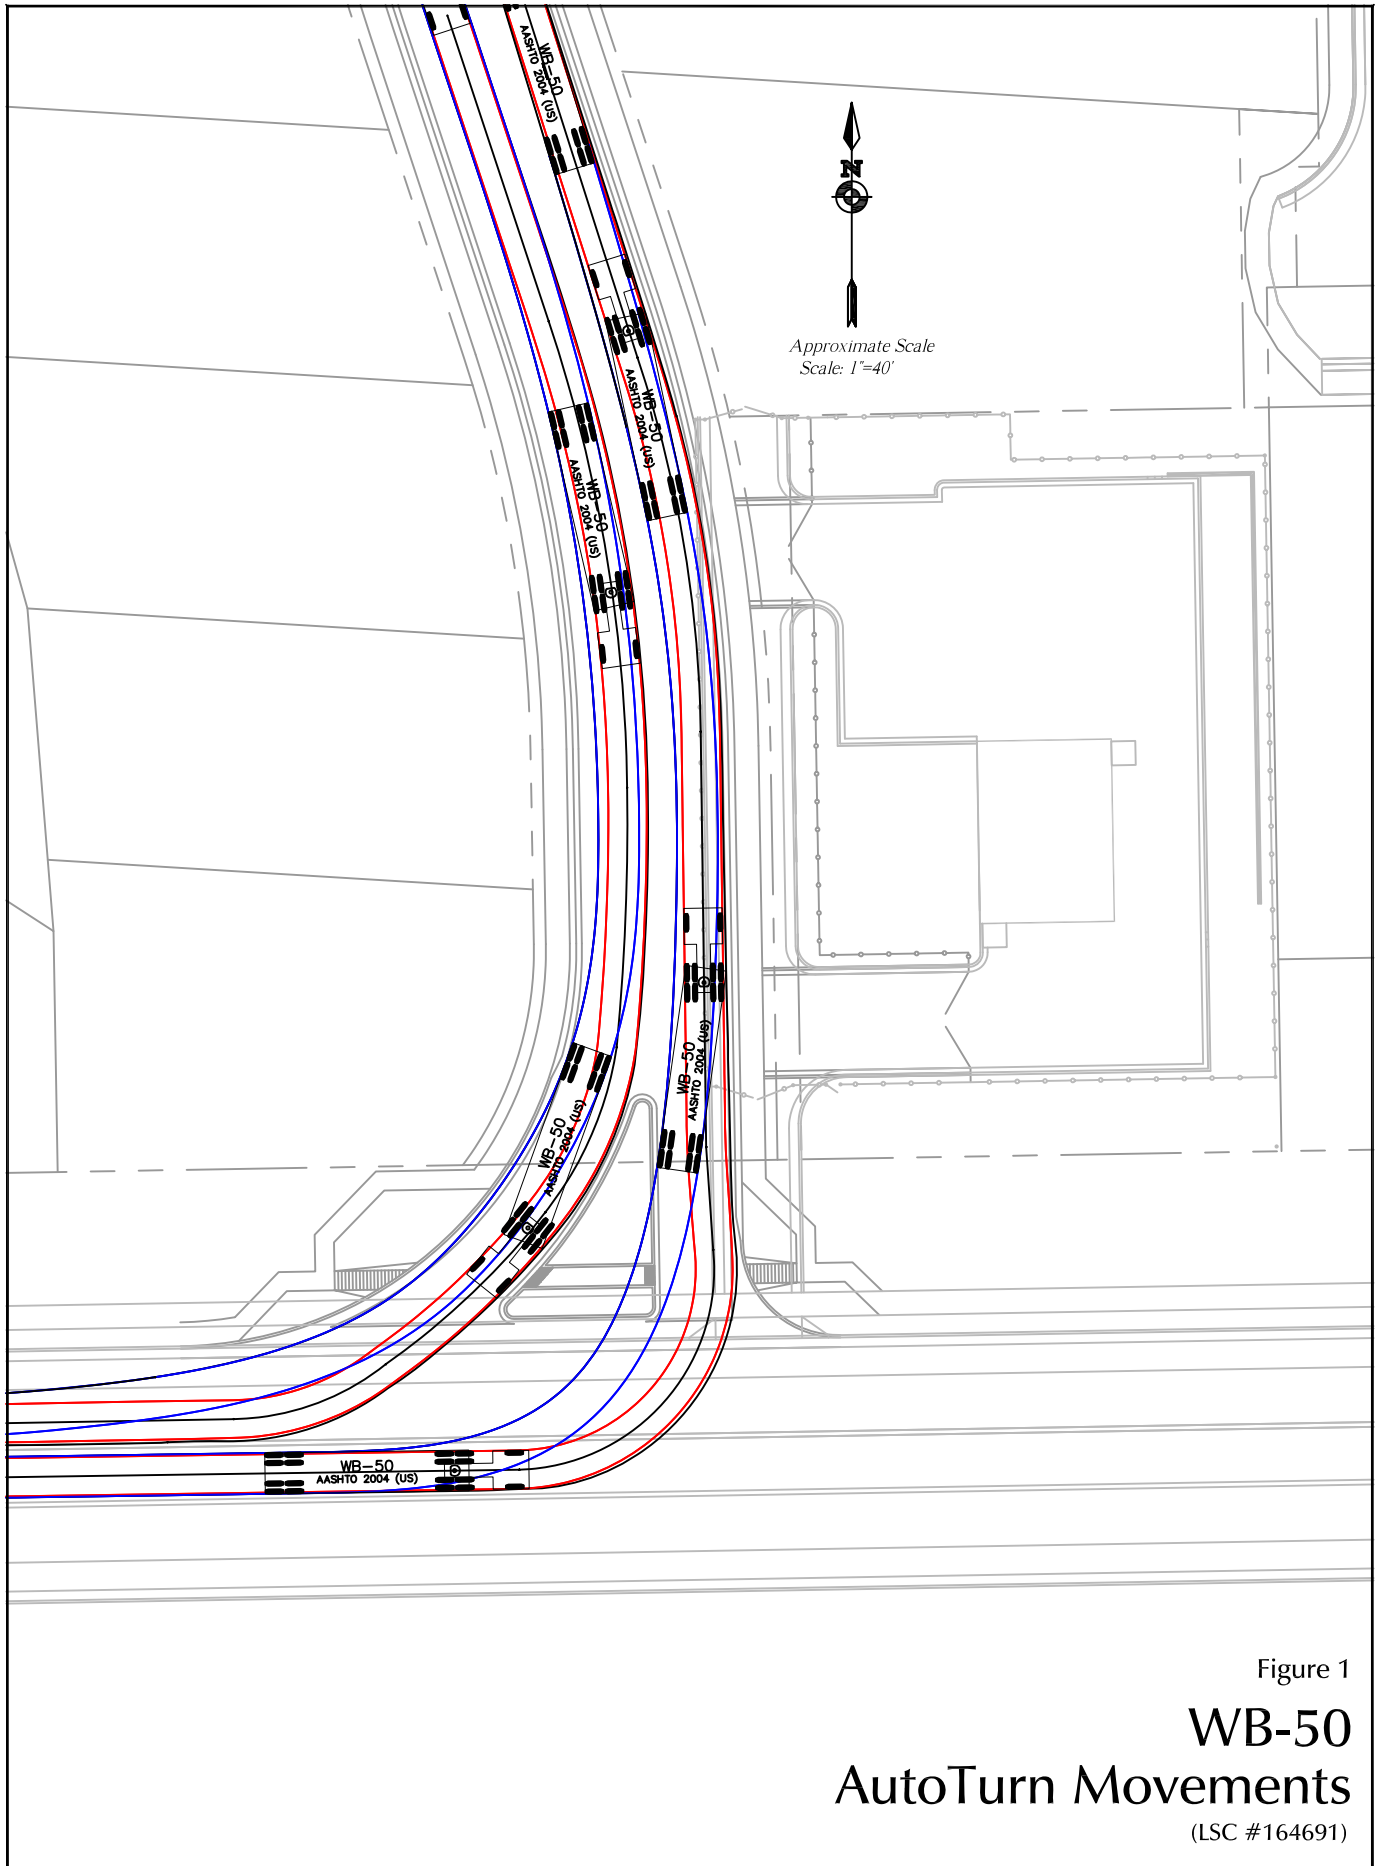


Figure 1

WB-50 AutoTurn Movements

(LSC #164691)