
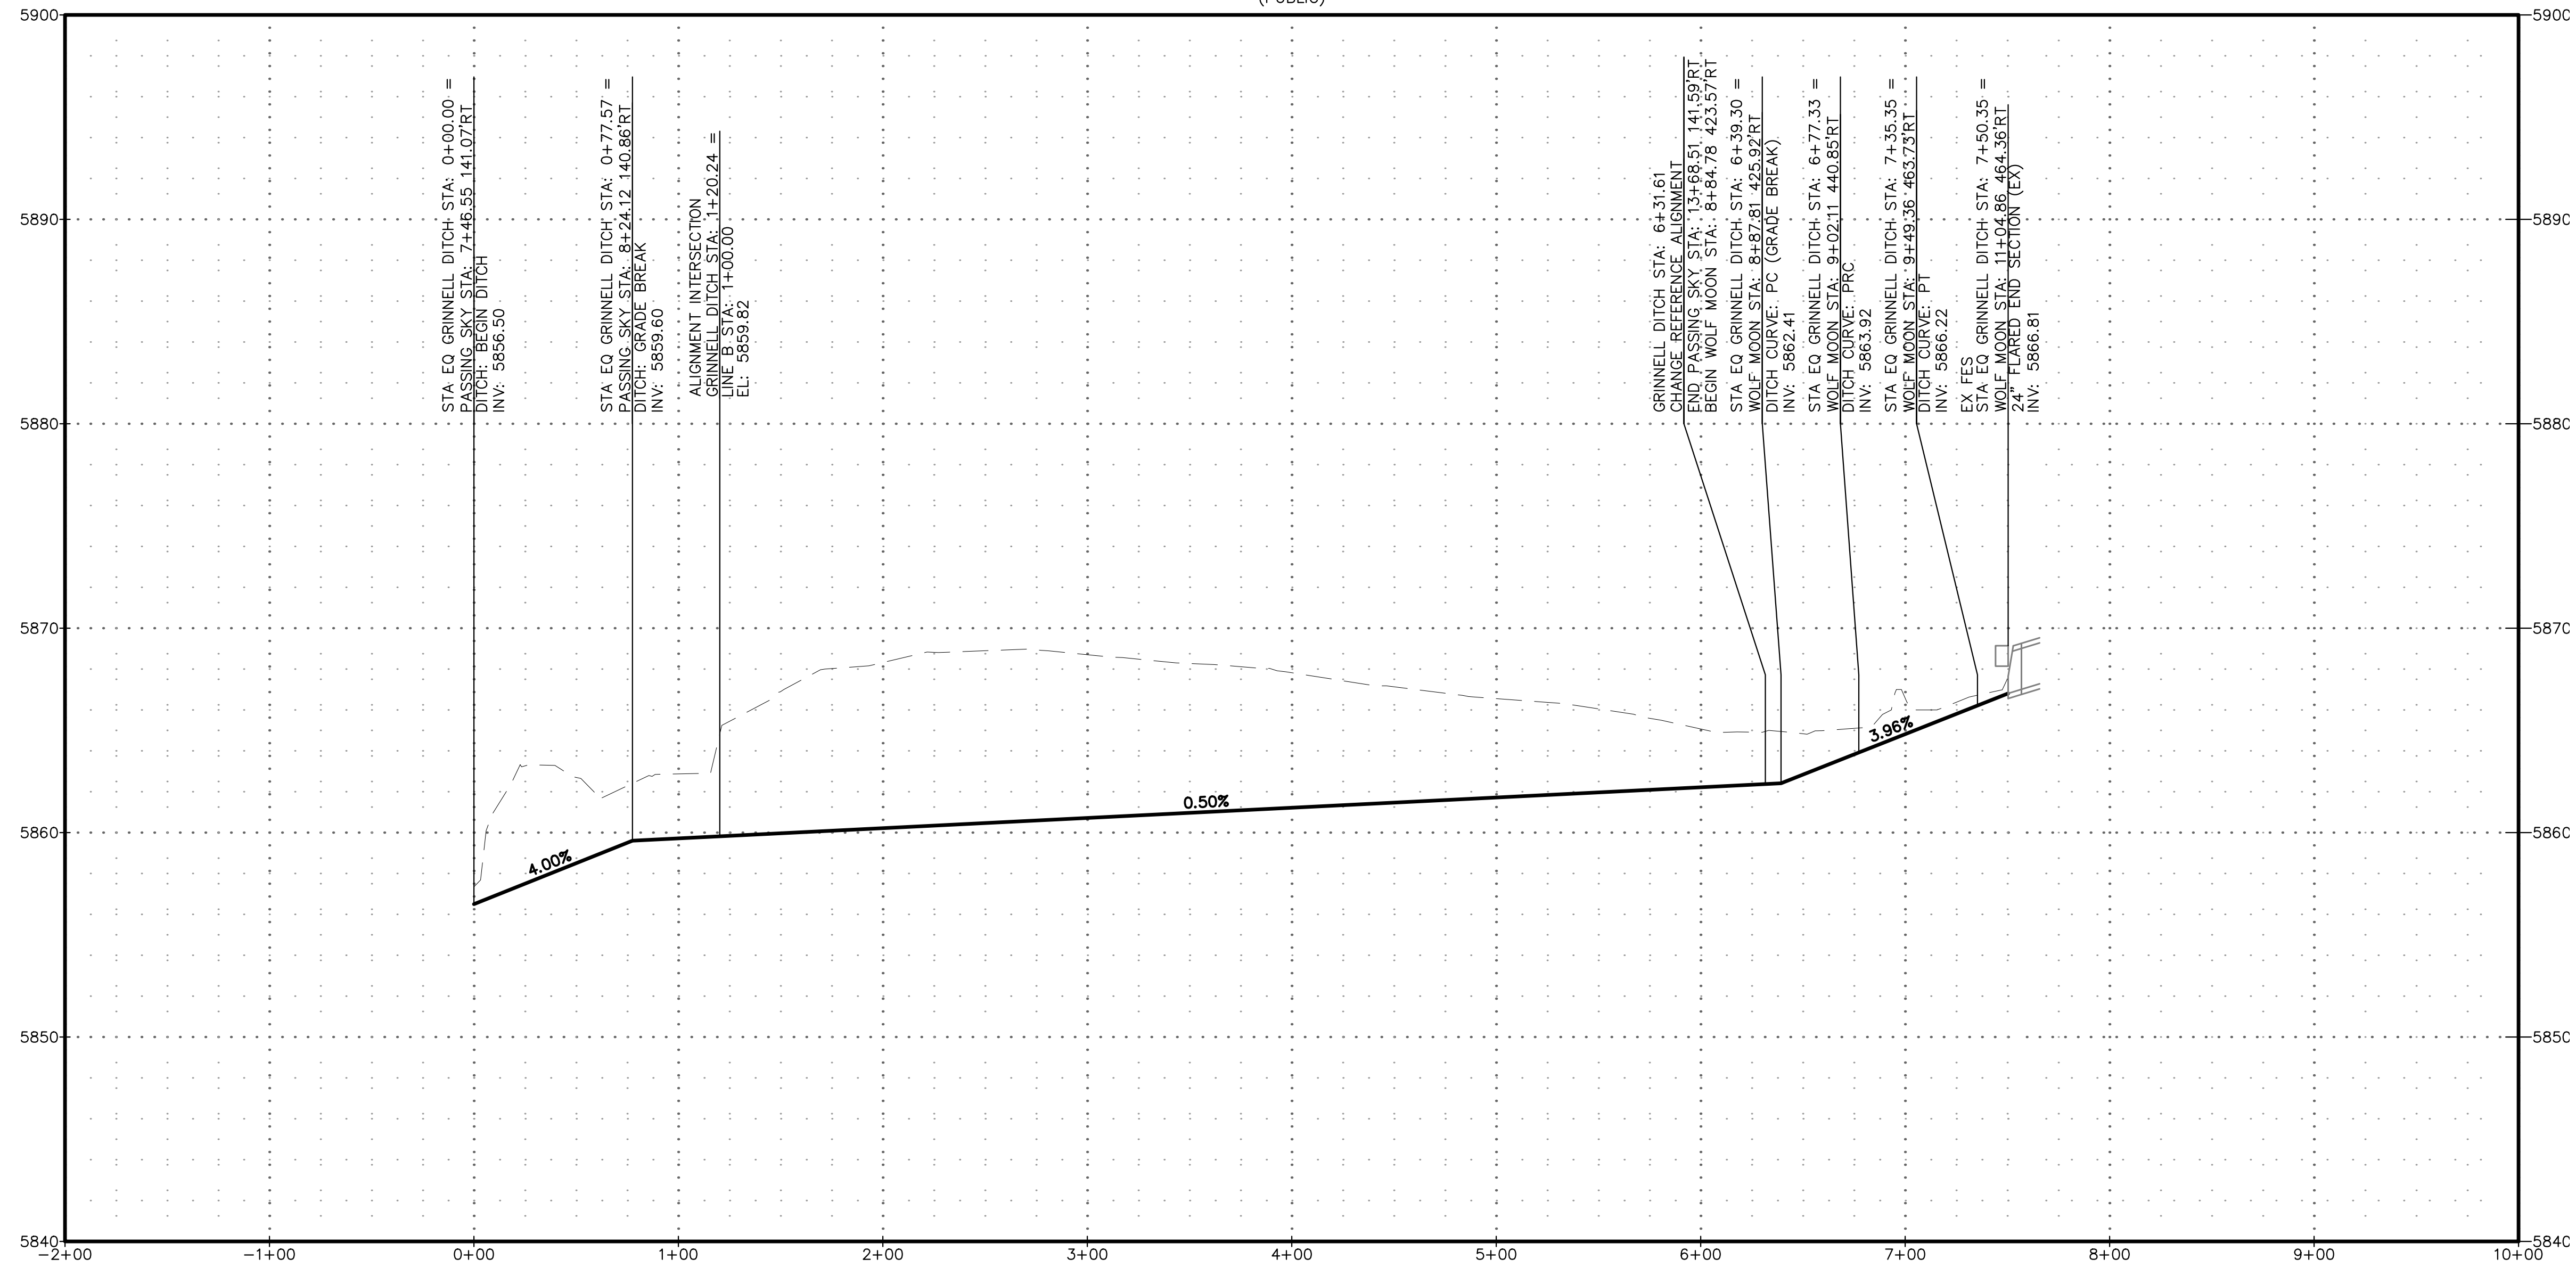


Provide a typical cross sections of the riprap showing the extents of the riprap within the channel. Section to identify the riprap size.

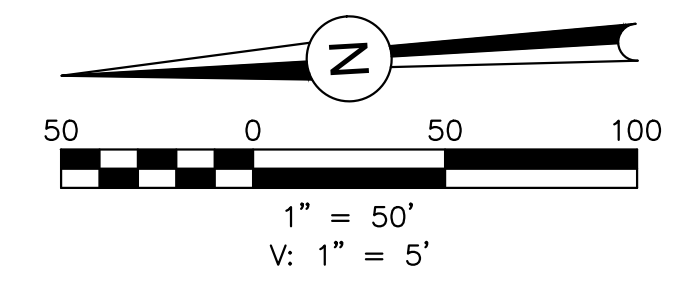

DSE Dakota Springs Engineering
31 N. TEJON, SUITE 500
COCOADO SPRINGS, CO 80903
P: (719) 227-7388
F: (719) 227-7392

JEPAD
CONSULTING
719-377-0002

DESIGNED BY: JUM DATE: 11/8/18
DRAWN BY: JUM DATE: 11/8/18
CHECKED BY: DATE:




SCALE: HORIZ: 1"=50'
VERT: 1"=5'
STATION: FROM: 0+00 TO: 8+00

SPRINGS AT WATERVIEW - AMENDED STORM

GRINNELL DITCH PROFILE

NO.	DESCRIPTION	DATE

PROJECT NUMBER: 0102.2
SHEET 13A OF 19

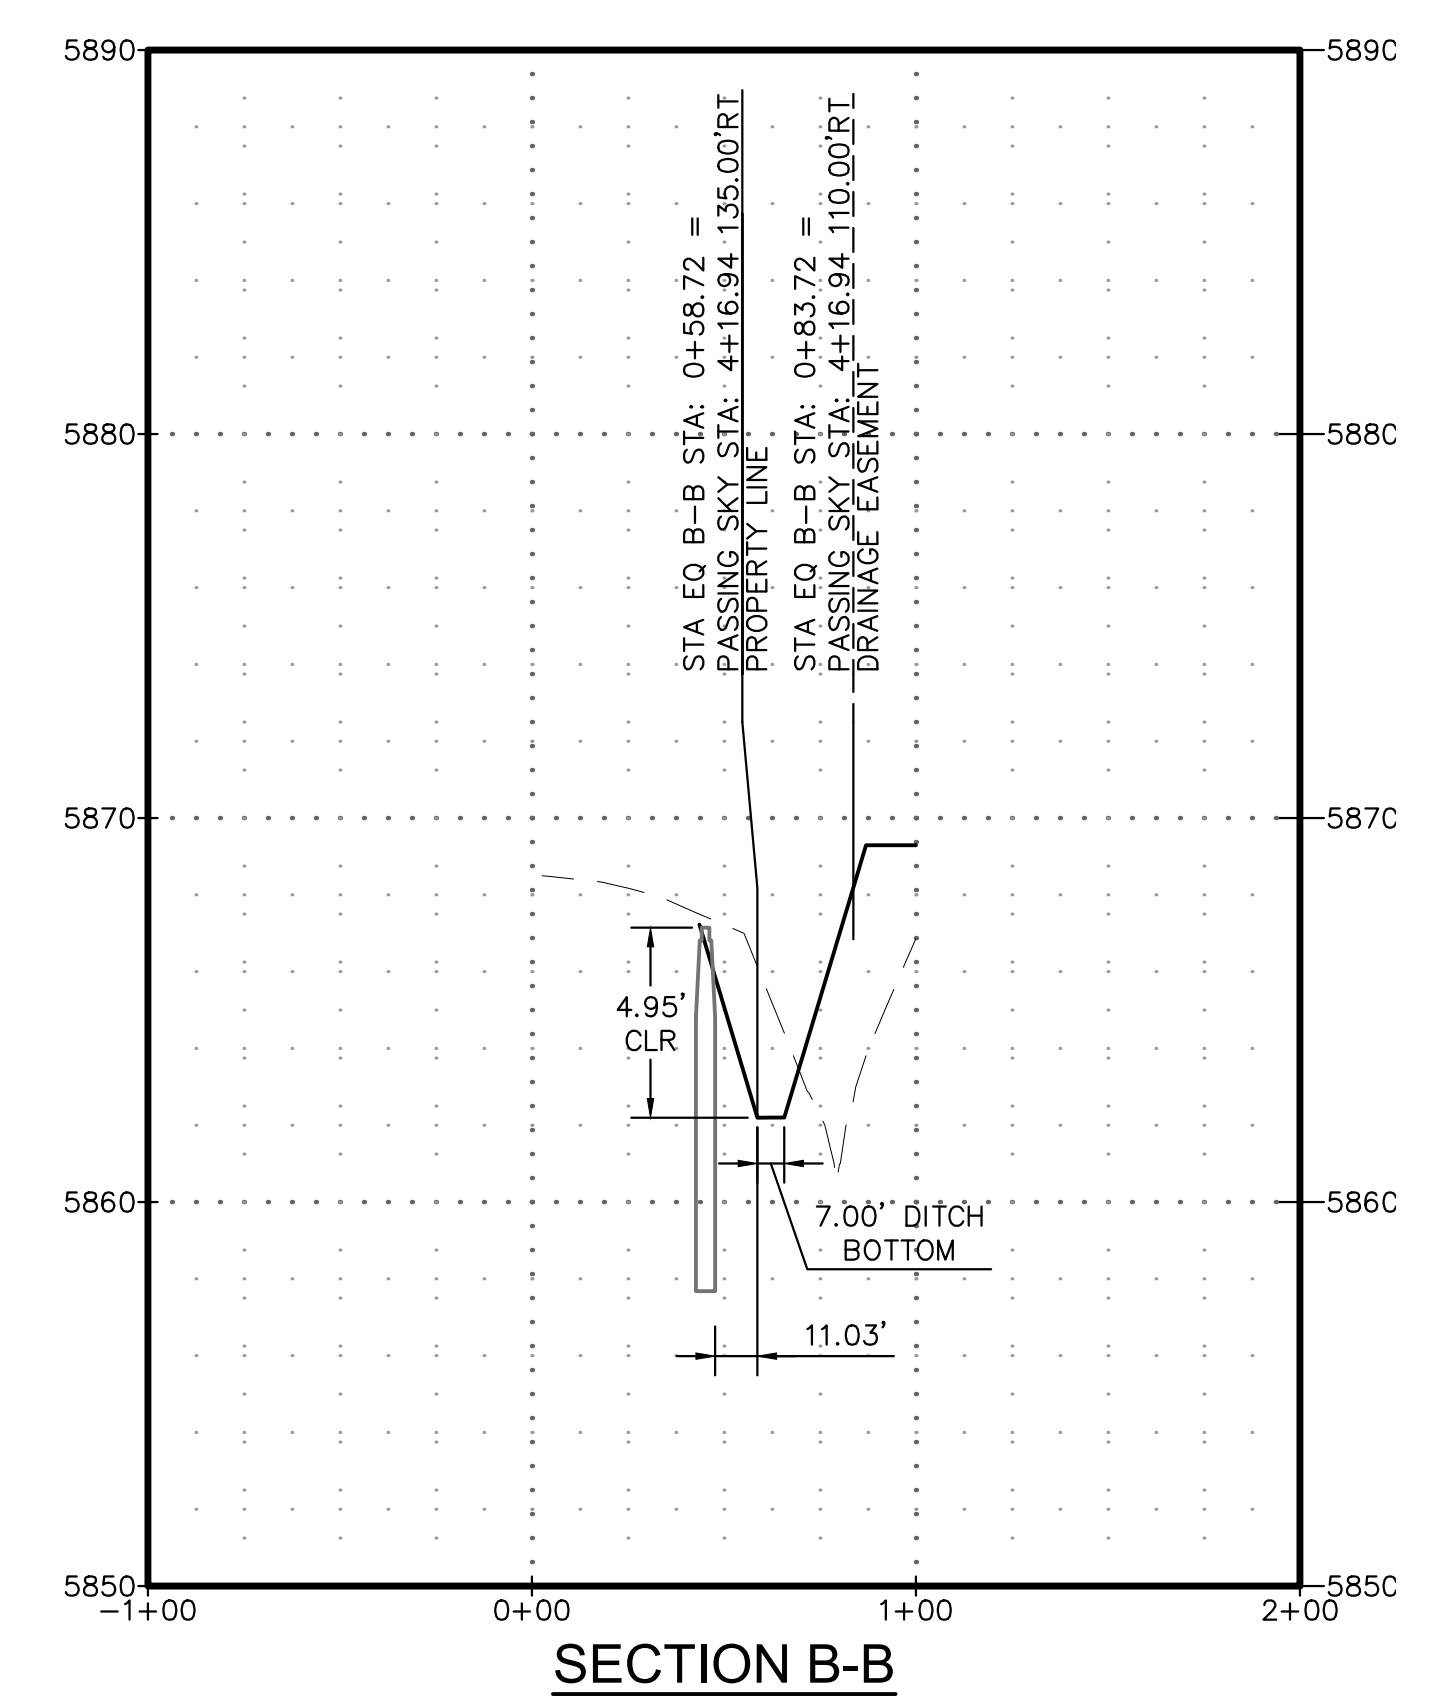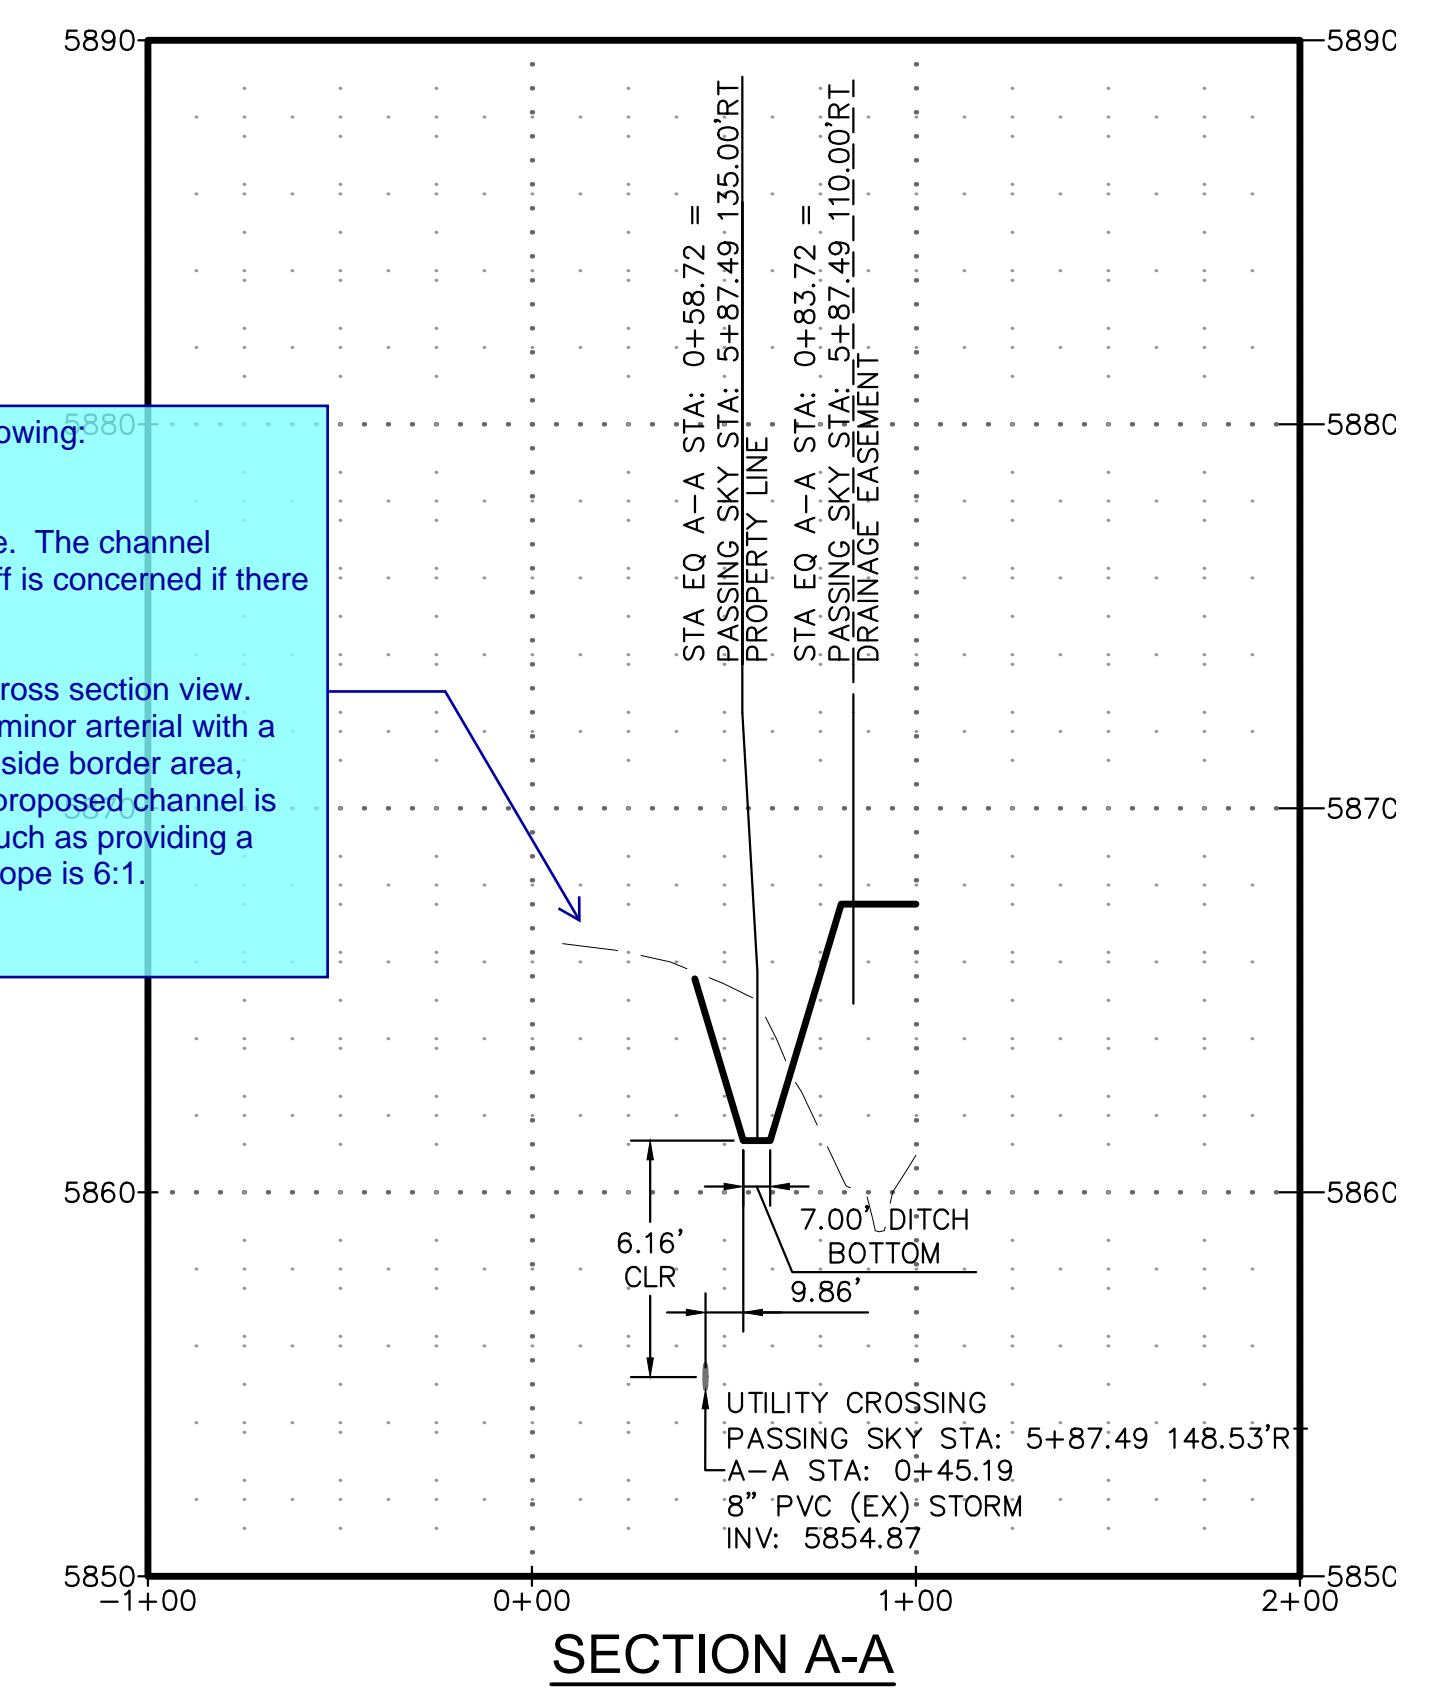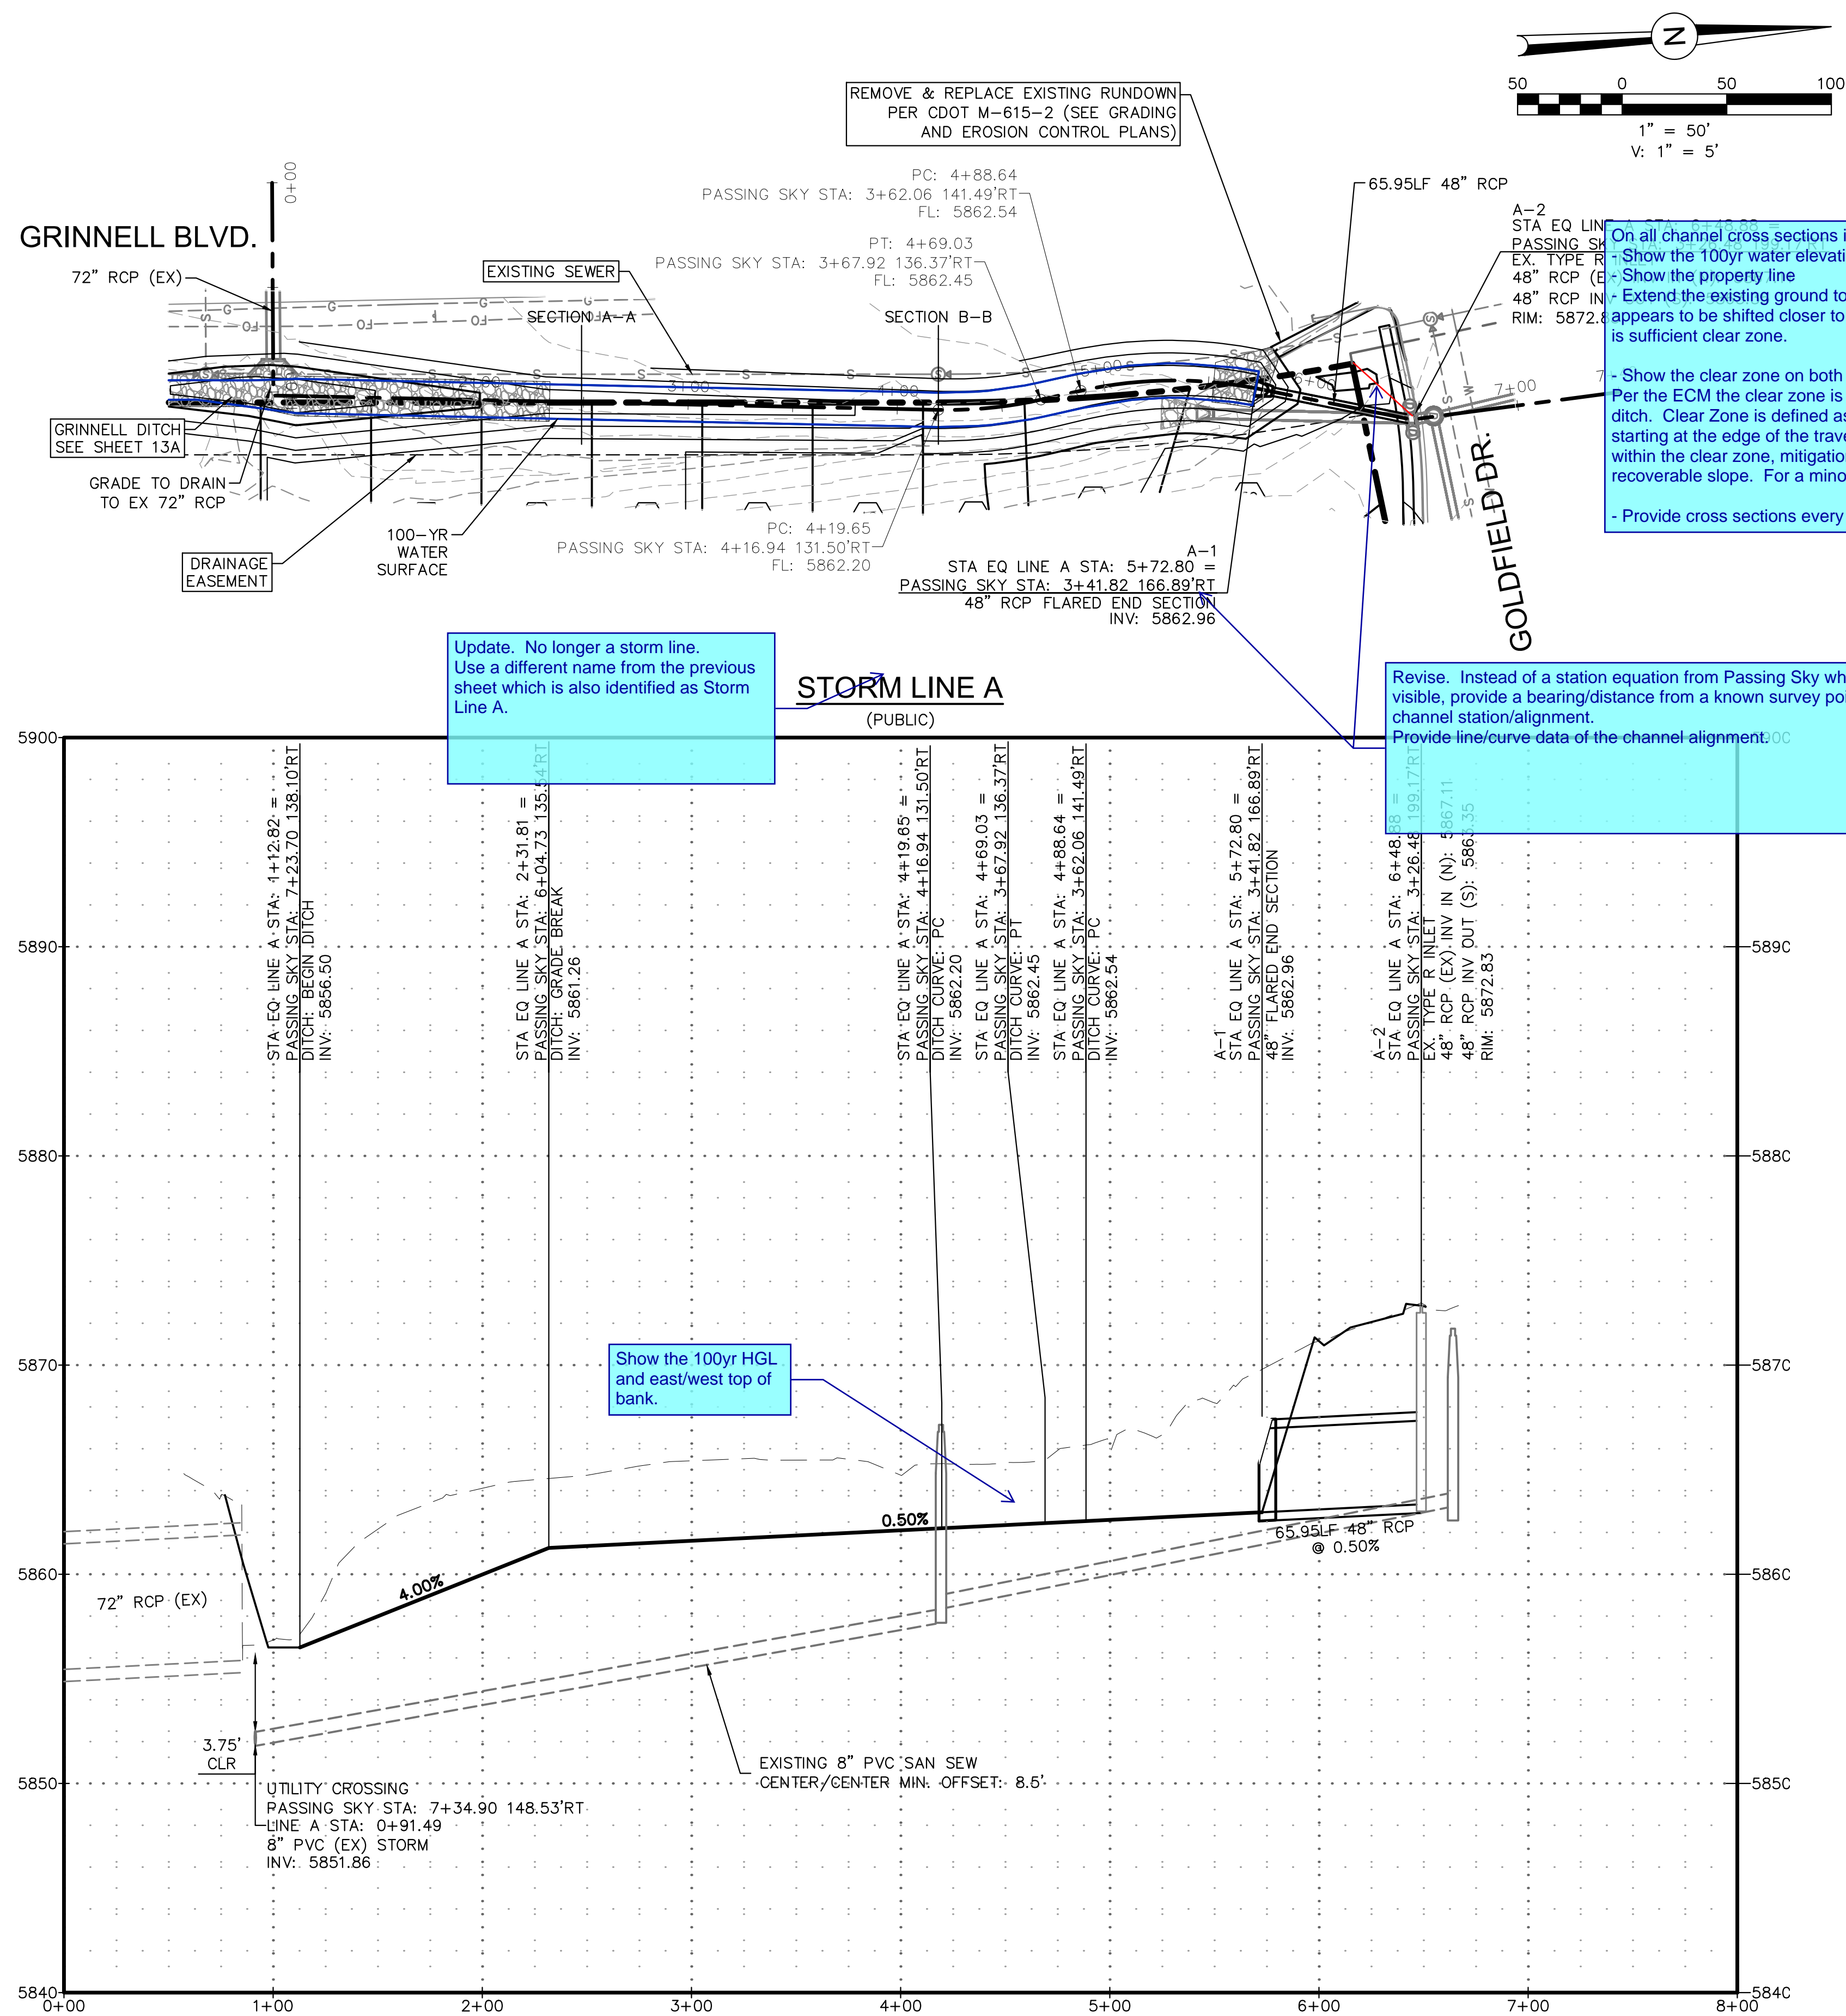

DSE Dakota Springs Engineering
31 N. TEJON, SUITE 500
COLORADO SPRINGS, CO 80903
P: (719) 227-7388
F: (719) 227-7392

JEPSON CONSULTING
719-377-0002

DESIGNED BY: JUM DATE: 11/8/18
DRAWN BY: JUM DATE: 11/8/18
CHECKED BY: DATE:




SCALE: HORIZ: 1"=50' VERT: 1"=5'
STATION: FROM: 0+00 TO: 8+00

SPRINGS AT WATERVIEW - AMENDED STORM

STORM A PROFILE

NO.	DESCRIPTION	DATE

PROJECT NUMBER: 0102.2
SHEET 13 OF 19

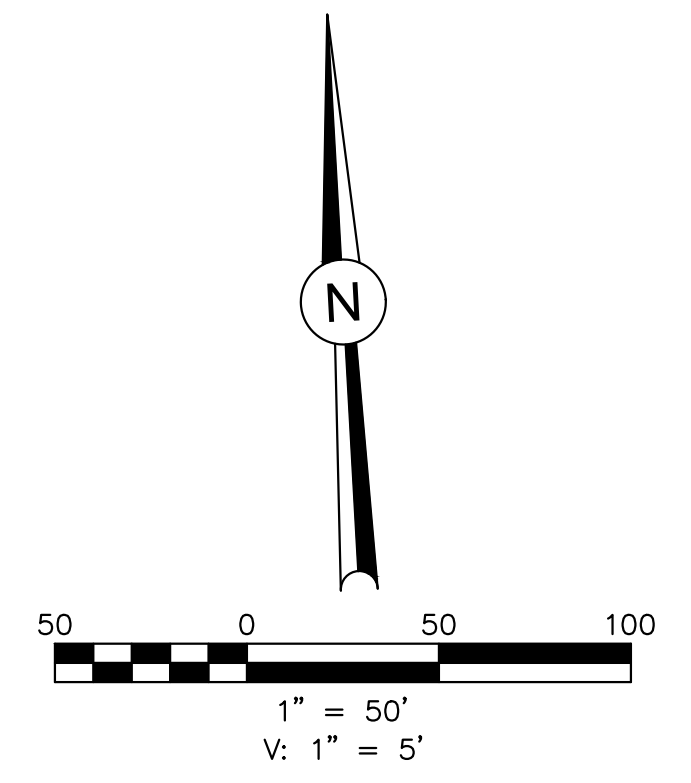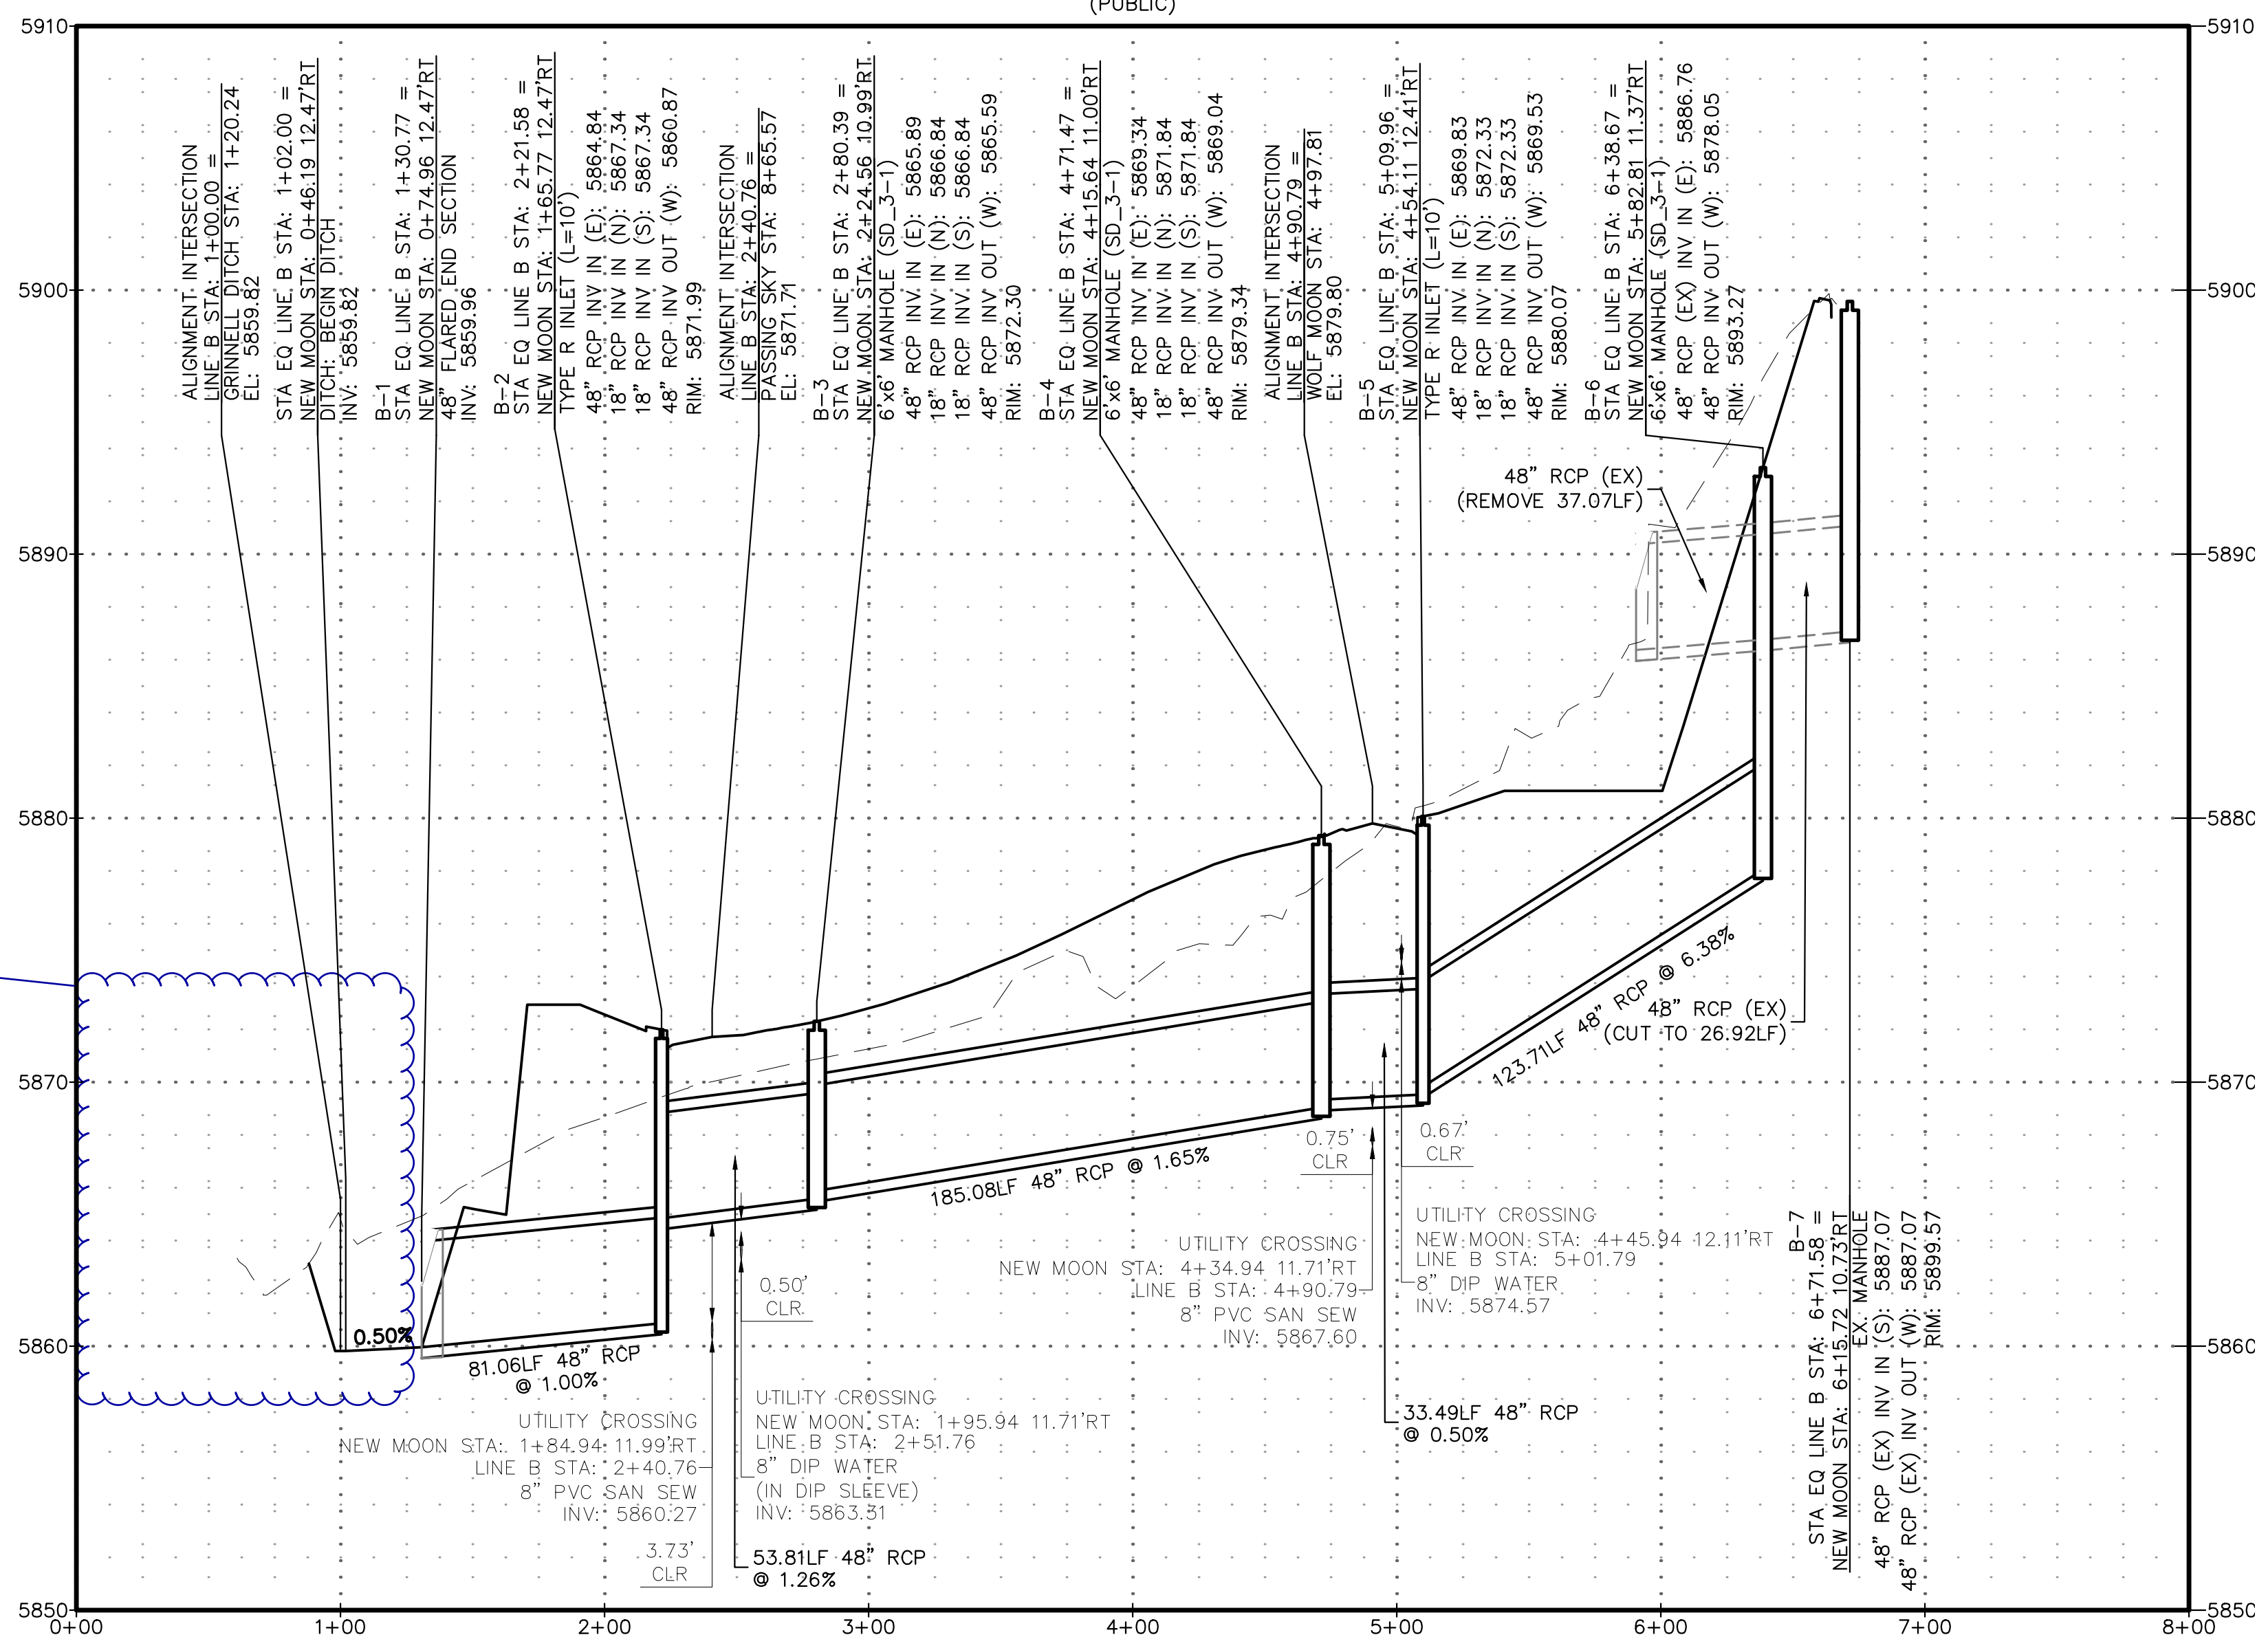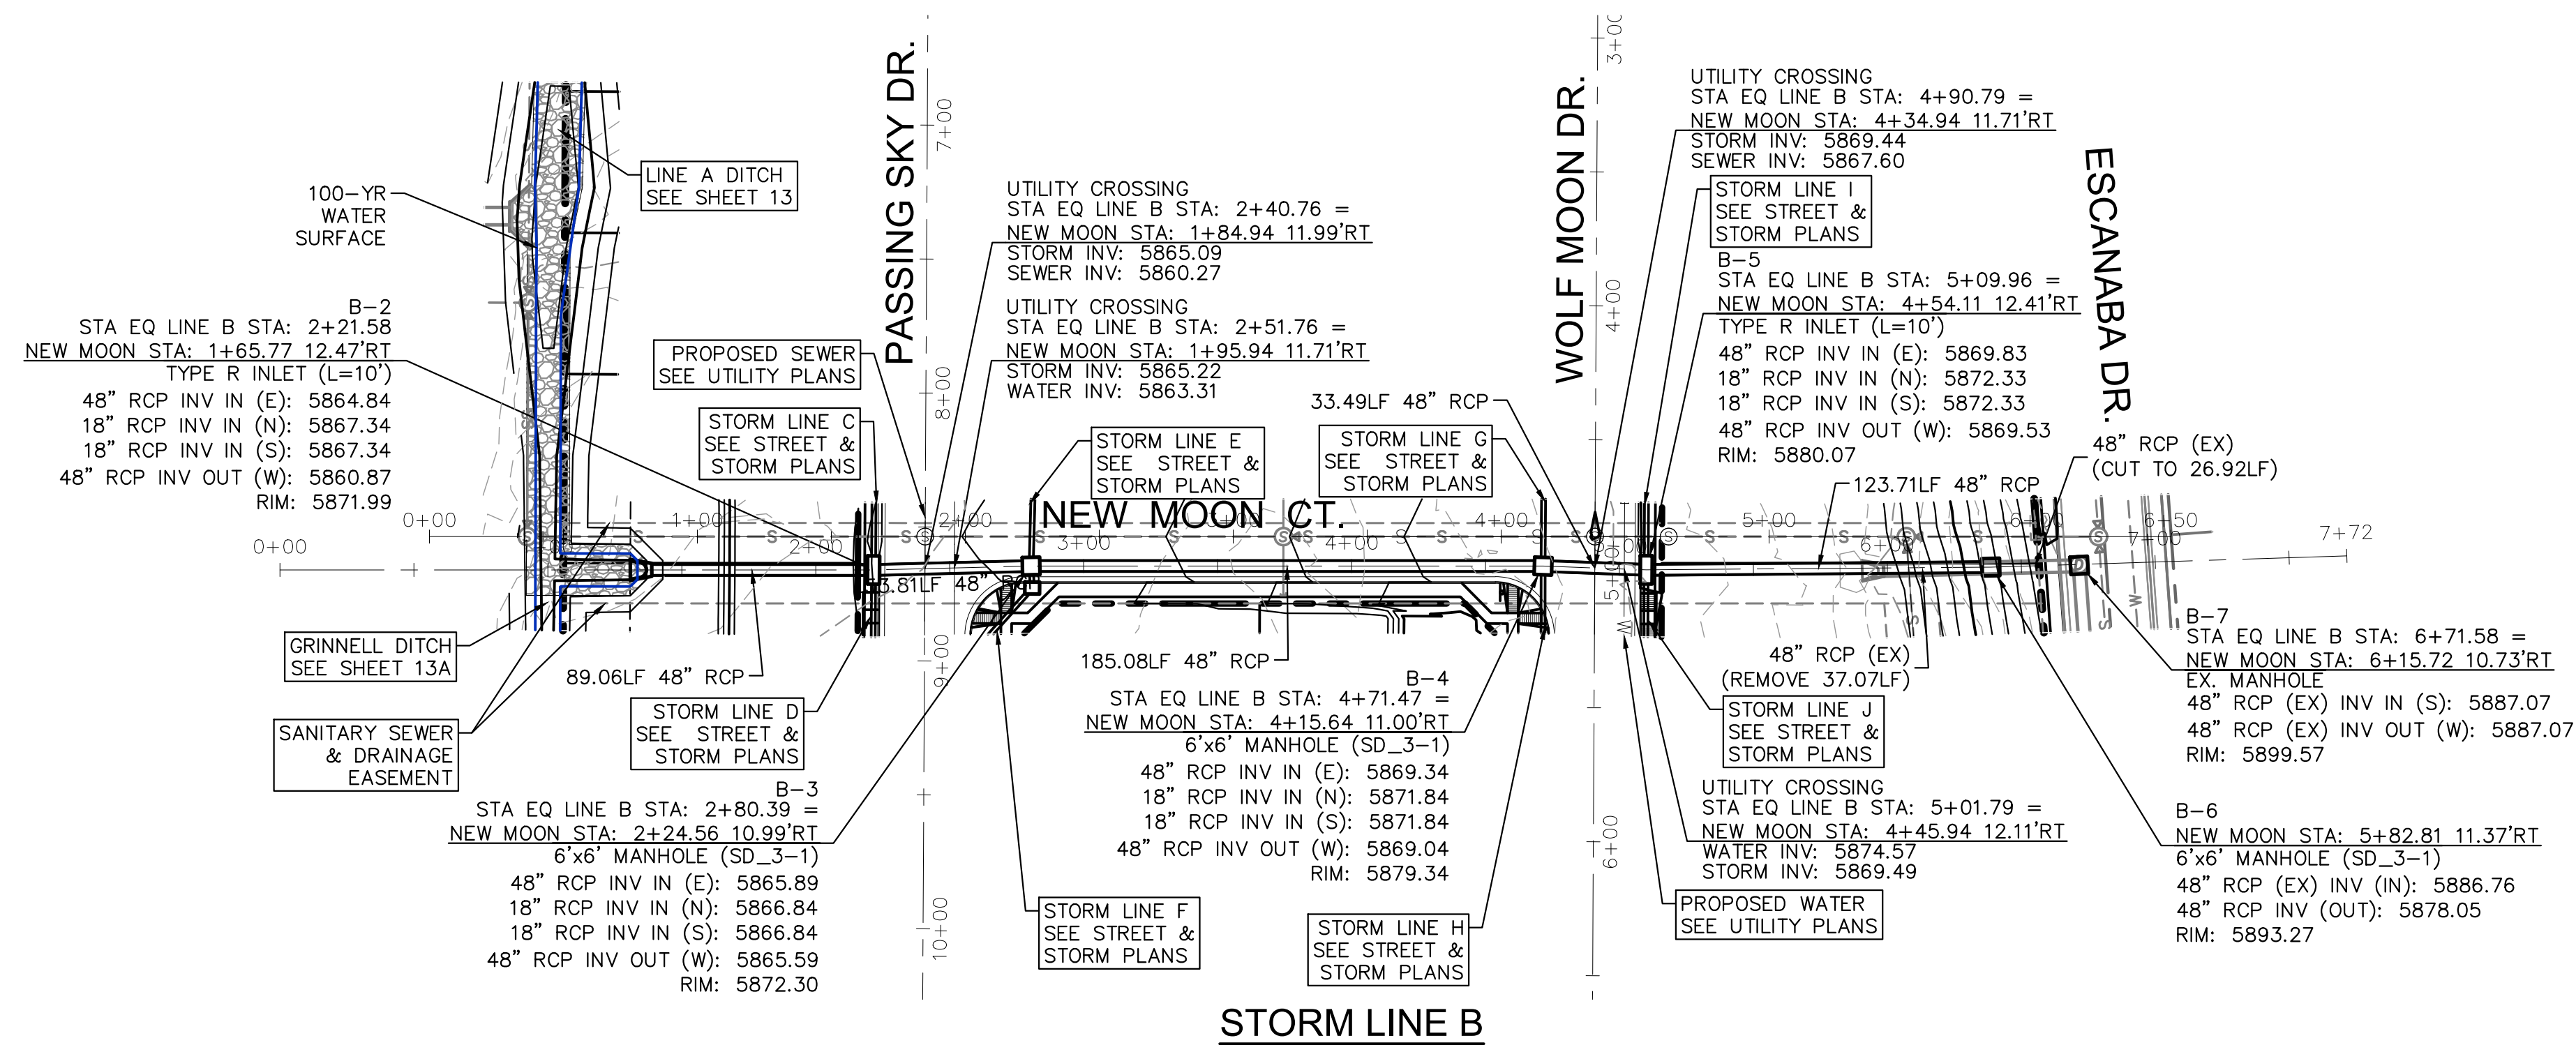

DSE Dakota Springs
 Colorado Springs, CO 80903
 P: (719) 227-7388
 F: (719) 227-7392

48 HOURS BEFORE YOU DIG,
 CALL UTILITY LOCATORS
1-800-922-1987
 FOR GAS, ELECTRIC, WATER AND WASTEWATER

DESIGNED BY:
JUM DATE: **11/8/18**

DRAWN BY:
JUM DATE: **11/8/18**

CHECKED BY:
 DATE:

SCALE: **1"=50'**
 HORIZ: **1"=50'**
 VERT: **1"=5'**

STATION:
 FROM: **0+00**
 TO: **9+00**

SPRINGS AT WATERVIEW - AMENDED STORM

STORM B PROFILE

REVISIONS:	DATE

PROJECT NUMBER:
0102.2

SHEET **14** OF **19**