
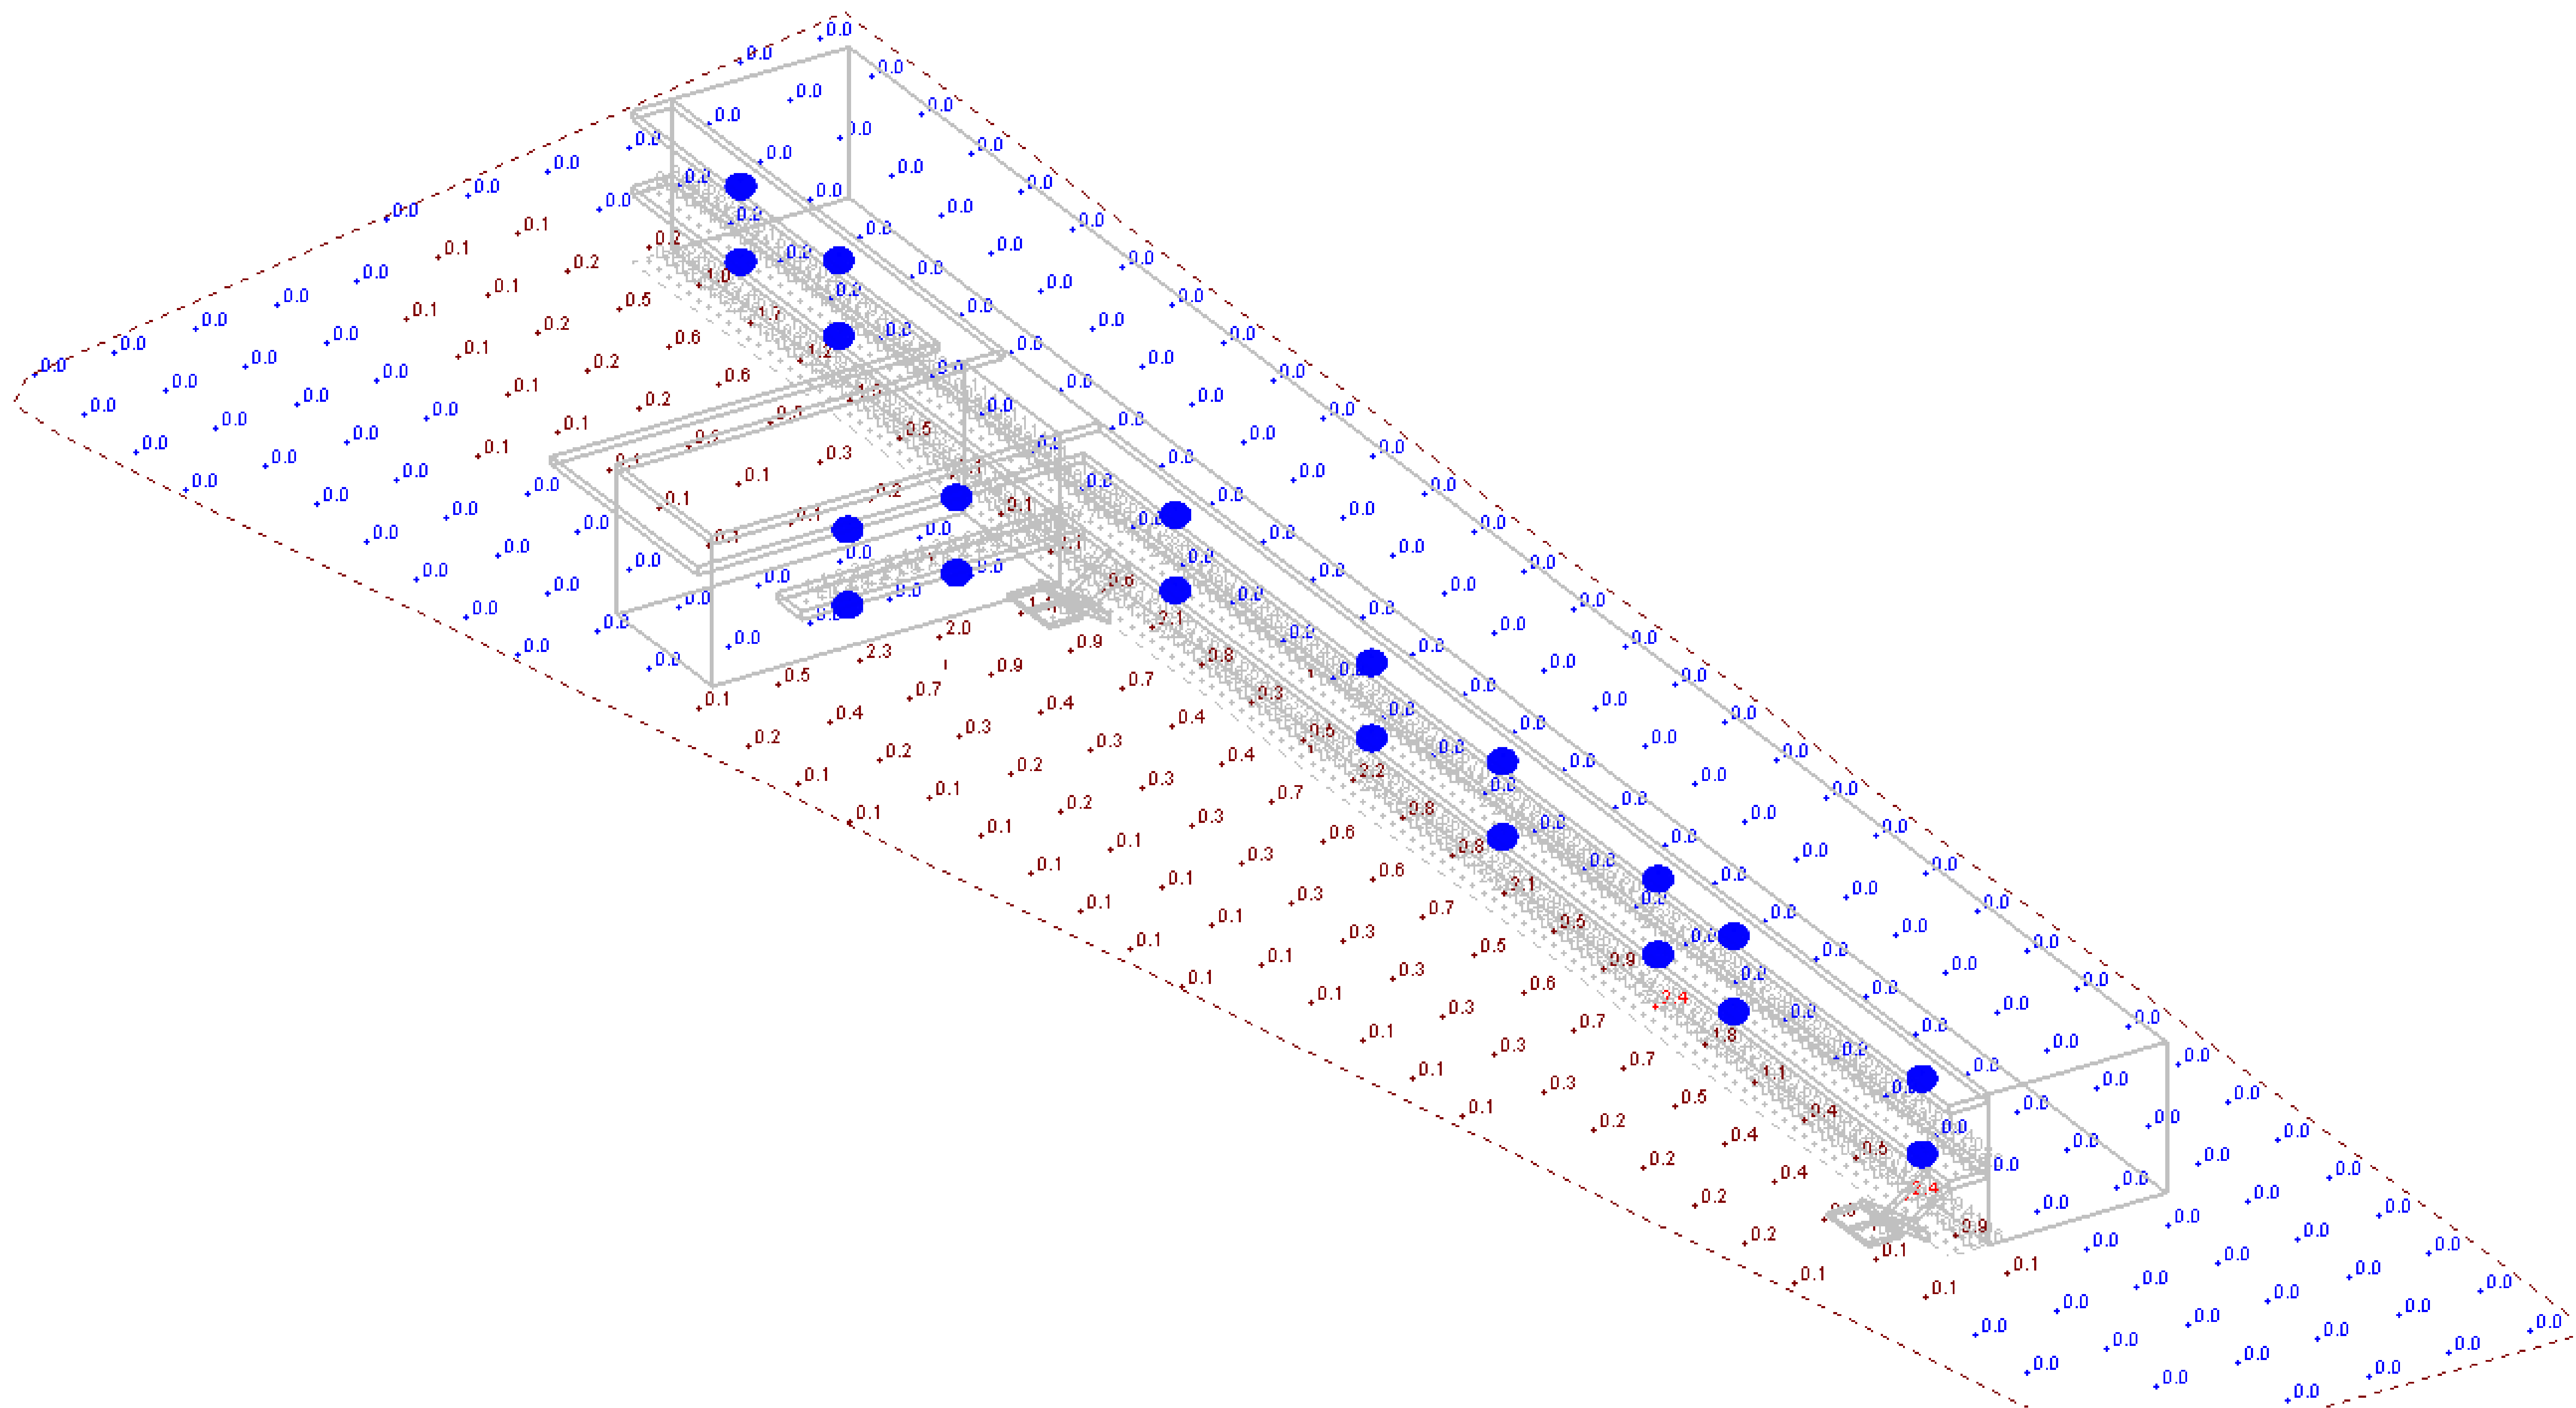




Site View

Statistics						
Description	Symbol	Avg	Max	Min	Max/Min	Avg/Min
End Stair Landing	+	0.2 fc	0.2 fc	0.2 fc	1.0:1	1.0:1
Inner Stair Landing	+	0.8 fc	0.8 fc	0.7 fc	1.1:1	1.1:1
Jut-Out Walkway	+	1.8 fc	2.9 fc	0.7 fc	4.1:1	2.6:1
Lower Walkway	+	1.0 fc	2.7 fc	0.1 fc	27.0:1	10.0:1
Site Calc Zone	+	0.2 fc	2.4 fc	0.0 fc	N/A	N/A
Upper Walkway	+	1.0 fc	2.8 fc	0.1 fc	28.0:1	10.0:1

Schedule																	
Symbol	Label	Image	QTY	Manufacturer	Catalog Number	Description	Lamp	Number Lamps	Filename	Lumens per Lamp	Lumen Multiplier	LLF	Wattage	Efficiency	Distribution	Polar Plot	Notes
	A		20	Cree Inc	A19-60W-P1-27K-E26-U1	60 Watt Equivalent, A19 Screw Base Lamp, with white opaque dome lens covering LED array, 2700K CCT	SSC base up Serial Number:PL13056-001	1	A19-60W-P1-xxK-E26-U1_PL13056-001A IES File.ies	879	1	0.7	9.5	100%			



Iso View

