




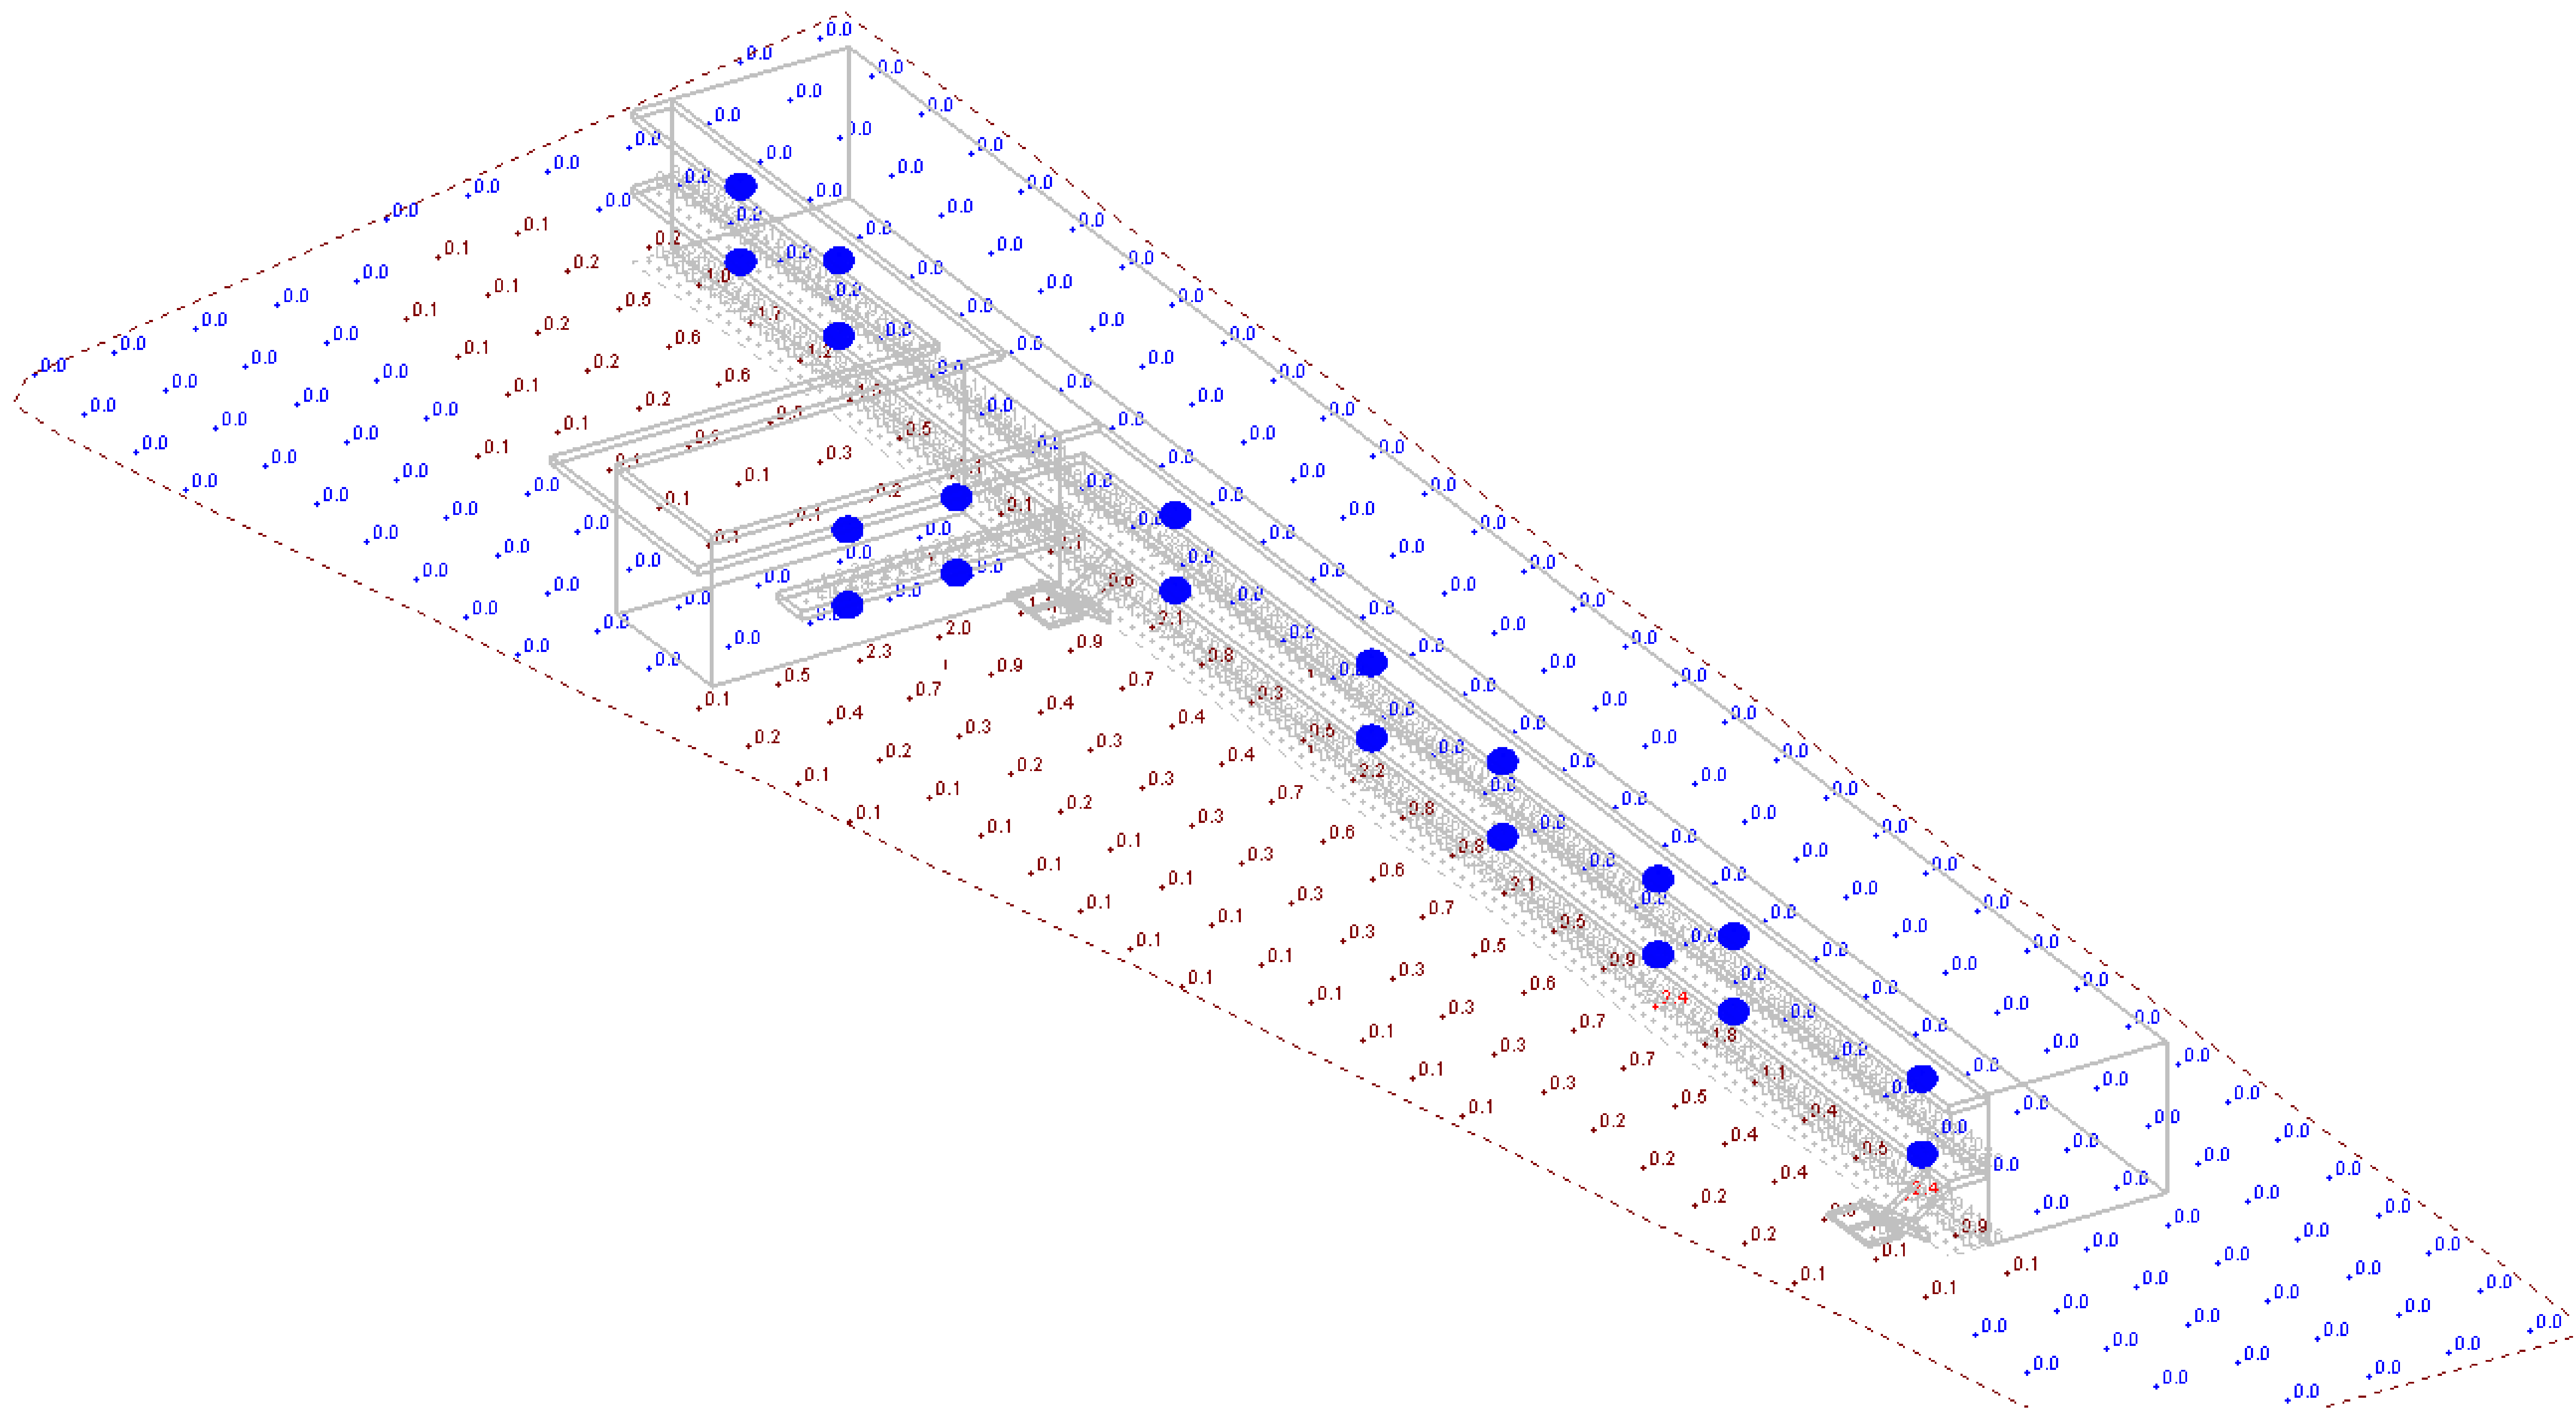
Site View




Statistics						
Description	Symbol	Avg	Max	Min	Max/Min	Avg/Min
End Stair Landing	+	0.2 fc	0.2 fc	0.2 fc	1.0:1	1.0:1
Inner Stair Landing	+	0.8 fc	0.8 fc	0.7 fc	1.1:1	1.1:1
Jut-Out Walkway	+	1.8 fc	2.9 fc	0.7 fc	4.1:1	2.6:1
Lower Walkway	+	1.0 fc	2.7 fc	0.1 fc	27.0:1	10.0:1
Site Calc Zone	+	0.2 fc	2.4 fc	0.0 fc	N/A	N/A
Upper Walkway	+	1.0 fc	2.8 fc	0.1 fc	28.0:1	10.0:1

Schedule																	
Symbol	Label	Image	QTY	Manufacturer	Catalog Number	Description	Lamp	Number Lamps	Filename	Lumens per Lamp	Lumen Multiplier	LLF	Wattage	Efficiency	Distribution	Polar Plot	Notes
	A		20	Cree Inc	A19-60W-P1-27K-E26-U1	60 Watt Equivalent, A19 Screw Base Lamp, with white opaque dome lens covering LED array, 2700K CCT	SSC base up Serial Number:PL13056-001	1	A19-60W-P1-xxK-E26-U1_PL13056-001A IES File.ies	879	1	0.7	9.5	100%			


please identify the height of the lights. if they will be mounted on the building, the please identify where they will be located on the elevation plan so we can confirm the height of the fixtures.



Iso View

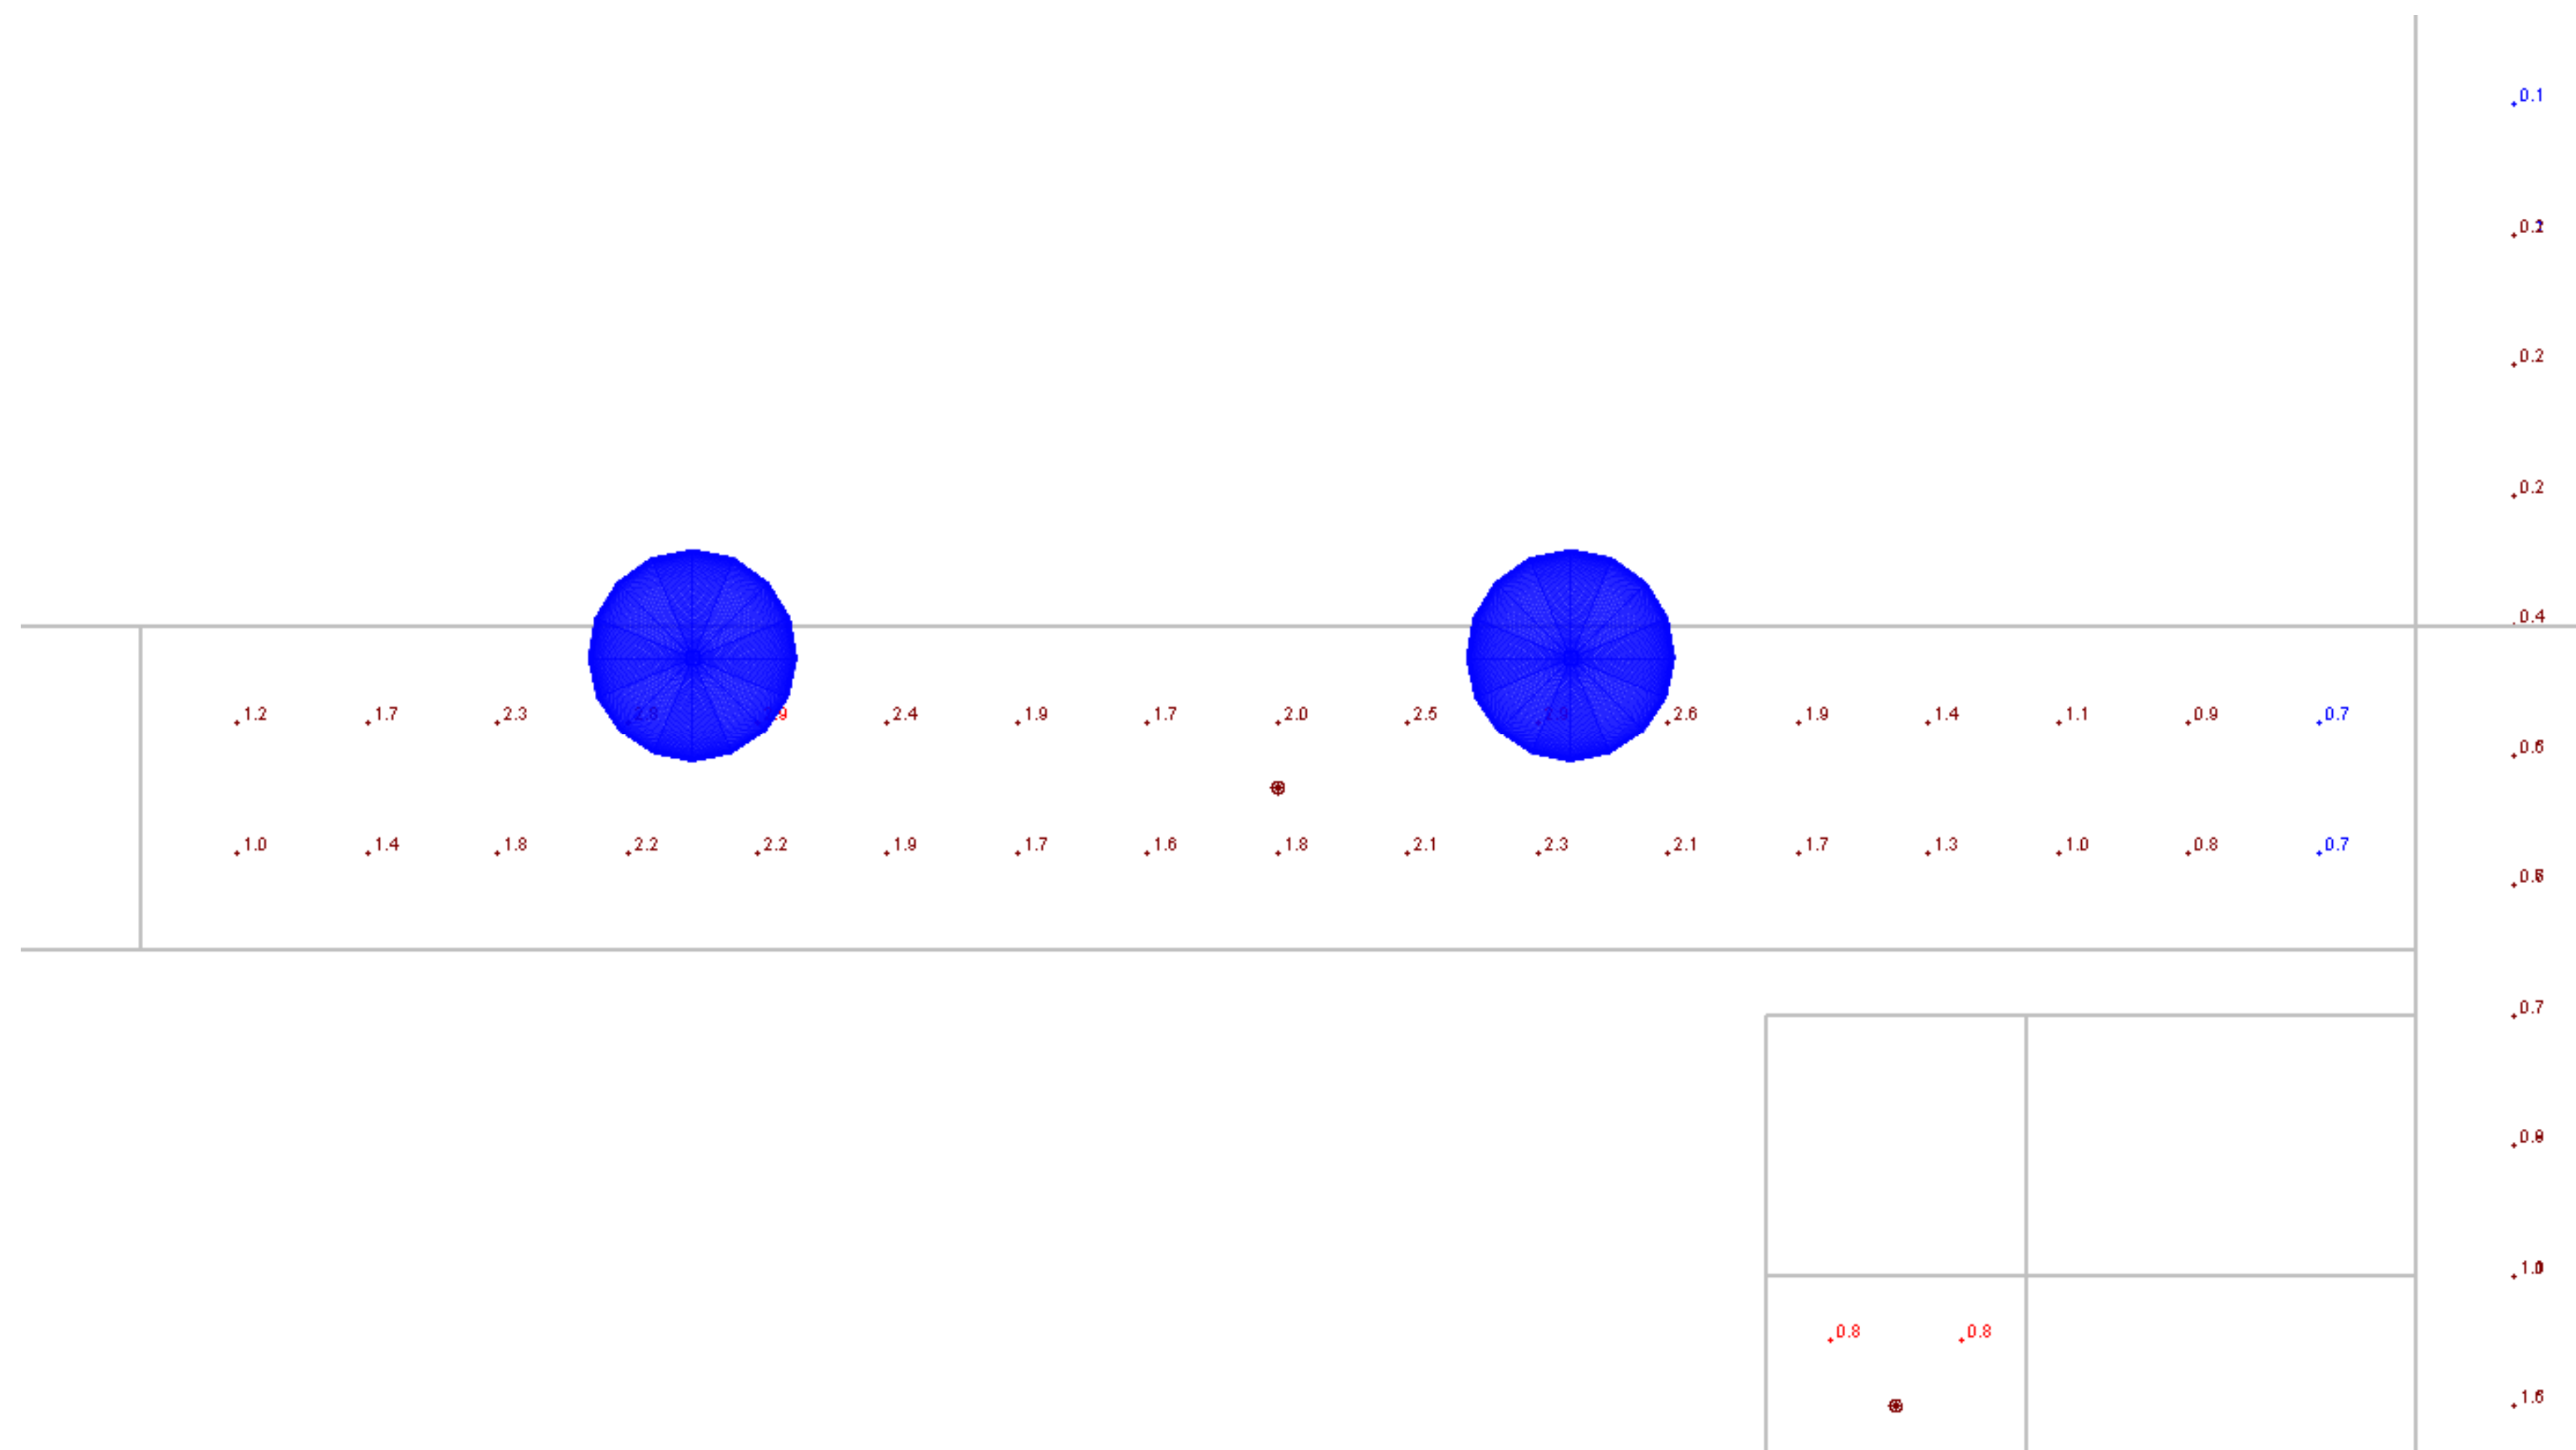

Jut Out Upper Walkway

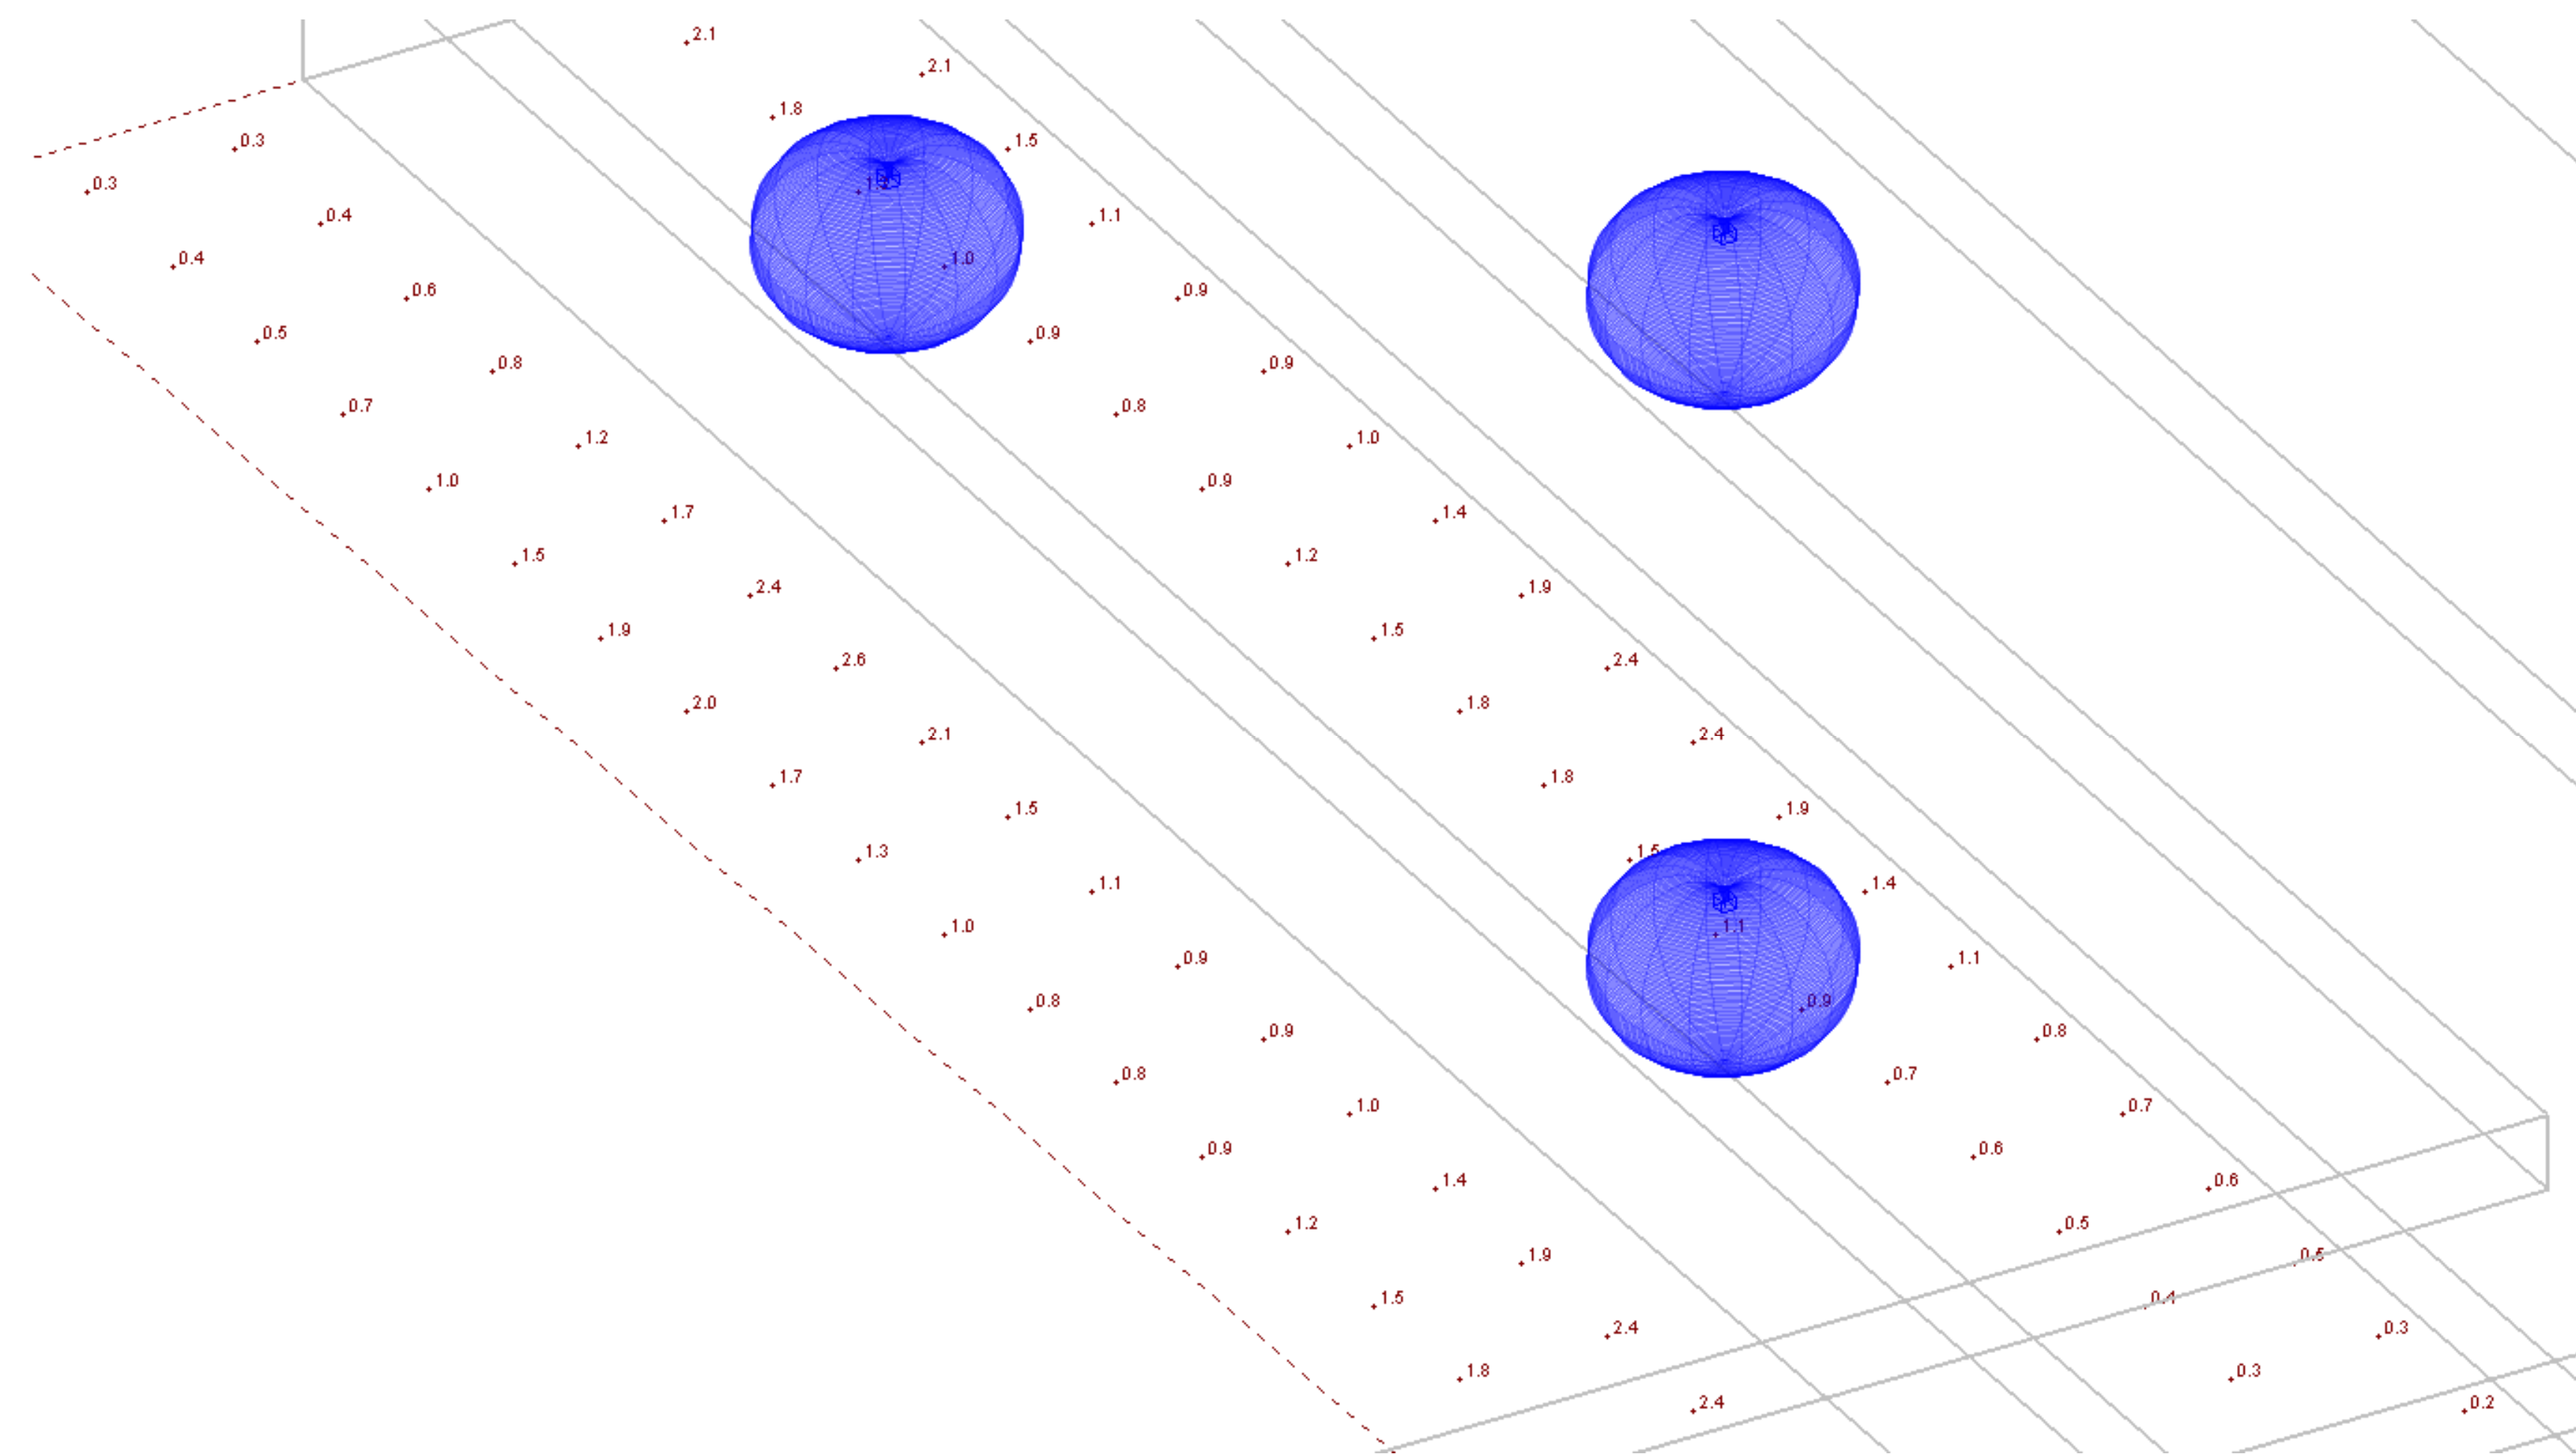

Example Upper/Lower Walkway

