












VICINITY MAP

NOT TO SCALE

 
A circular symbol with an upward-pointing arrow and the letter 'N' inside, indicating North.

- | | |
|---|-------------------------|
|  5542.19 | SIDEWALK GRADE |
| FL | FLOWLINE |
| PVMT | PAVEMENT |
| M.E. | MAP EXISTING |
| T/C | TOP OF CURB |
|  CO | SANITARY SEWER CLEANOUT |
| FOB | FIBER OPTIC BOX |
|  TP | TELEPHONE PEDESTAL |
|  SSMH | SANITARY MANHOLE |
| EV | ELECTRIC VAULT |
|  FH | FIRE HYDRANT |
|  WV | WATER VALVE |
| CATV | CABLE TV VAULT |
| DOWNRN | ROOF DRAIN PIPE |
|  _____ | CHAIN LINK FENCE |
|  _____ | TELEPHONE |
|  _____ | ELECTRIC |
|  _____ | GAS |
|  _____ | WATER |

NOTE:
ALL WORK TO BE COMPLETED PER EL PASO COUNTY
ENGINEERING CRITERIA MANUAL STANDARDS AND DETAILS

Date _____

SHEET: 1 OF 1

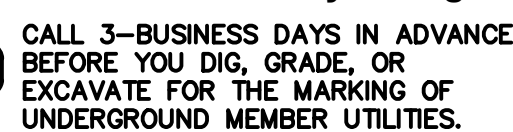

2/8/22
Date