

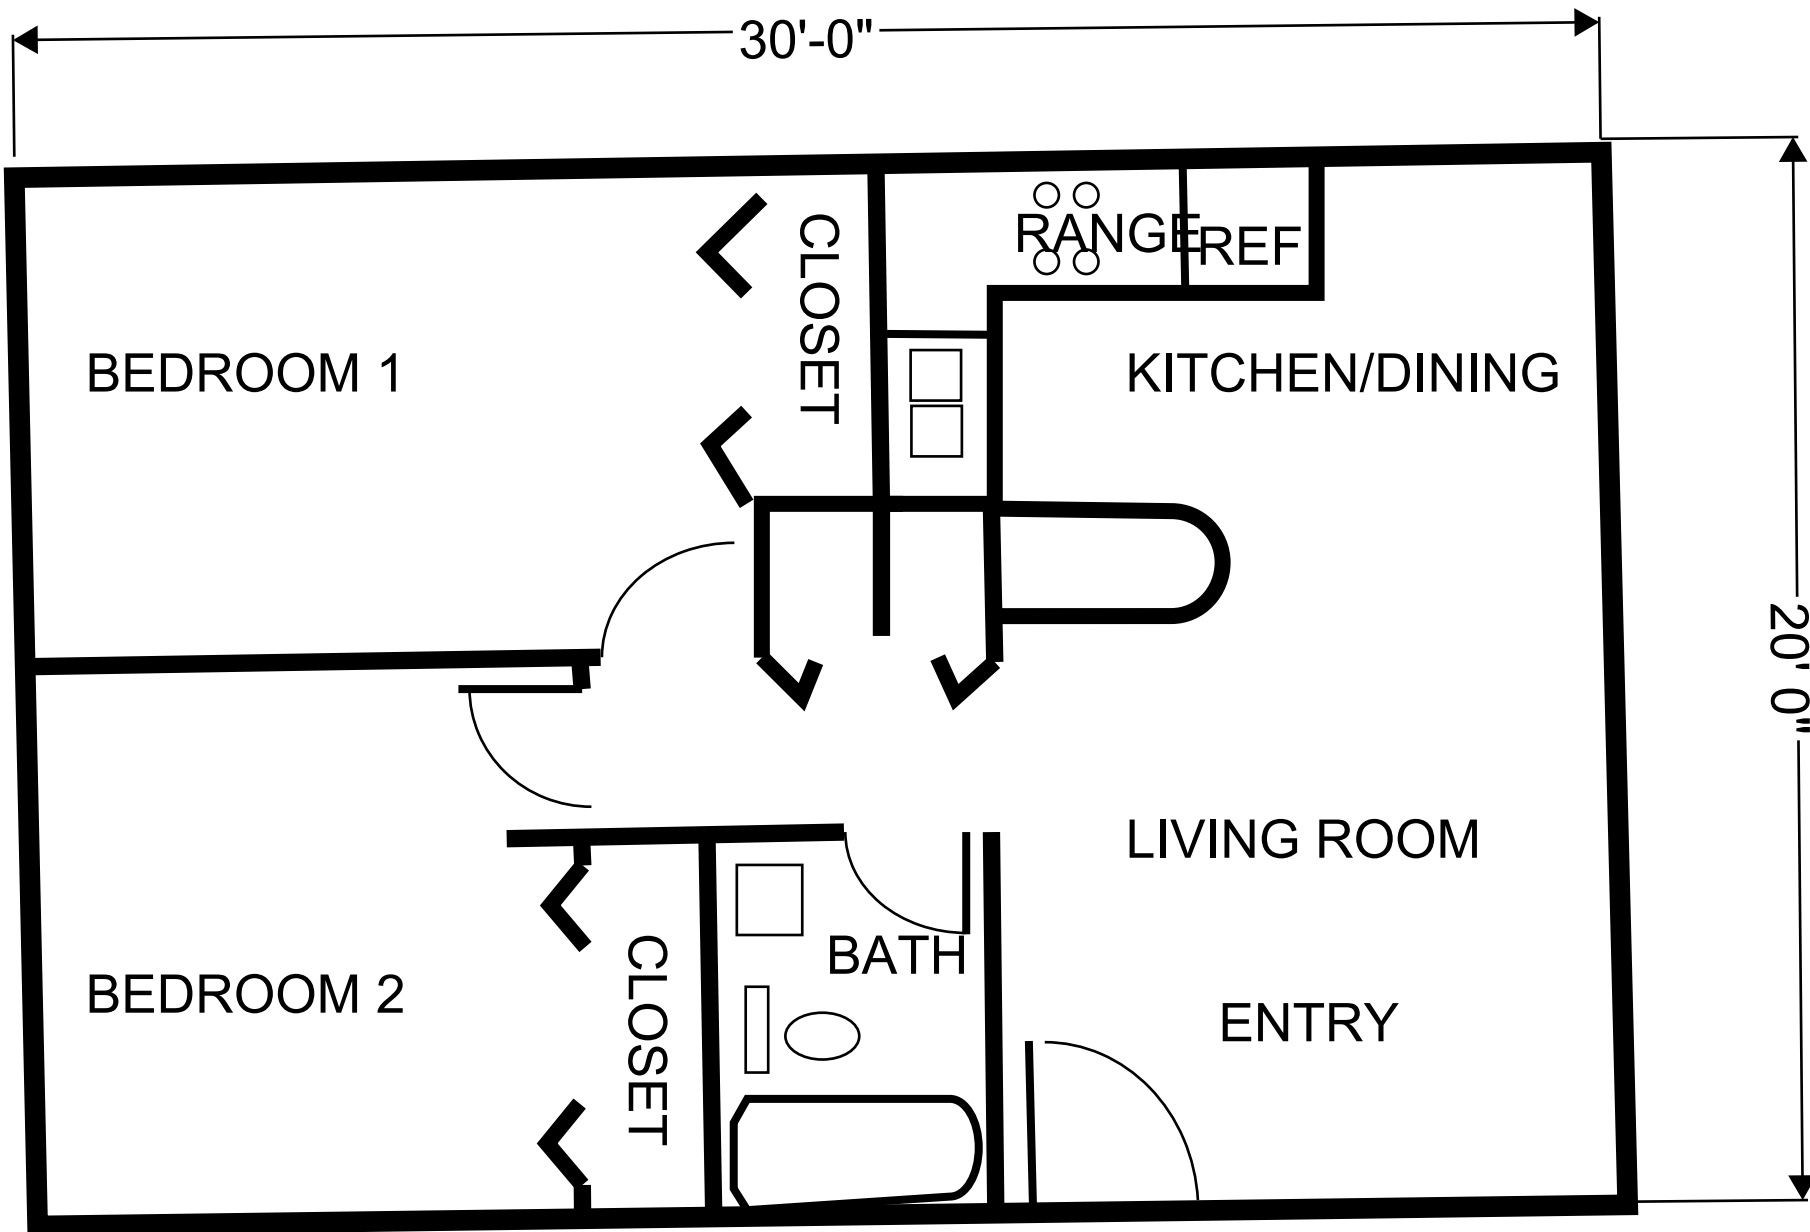


SPACE VILLAGE APARTMENTS
SITE DEVELOPMENT PLAN


SITUATED IN A PORTION OF THE NORTHWEST QUARTER OF SECTION 17, TOWNSHIP 14 SOUTH, RANGE 65 WEST
OF THE 6TH P.M., COUNTY OF EL PASO, STATE OF COLORADO

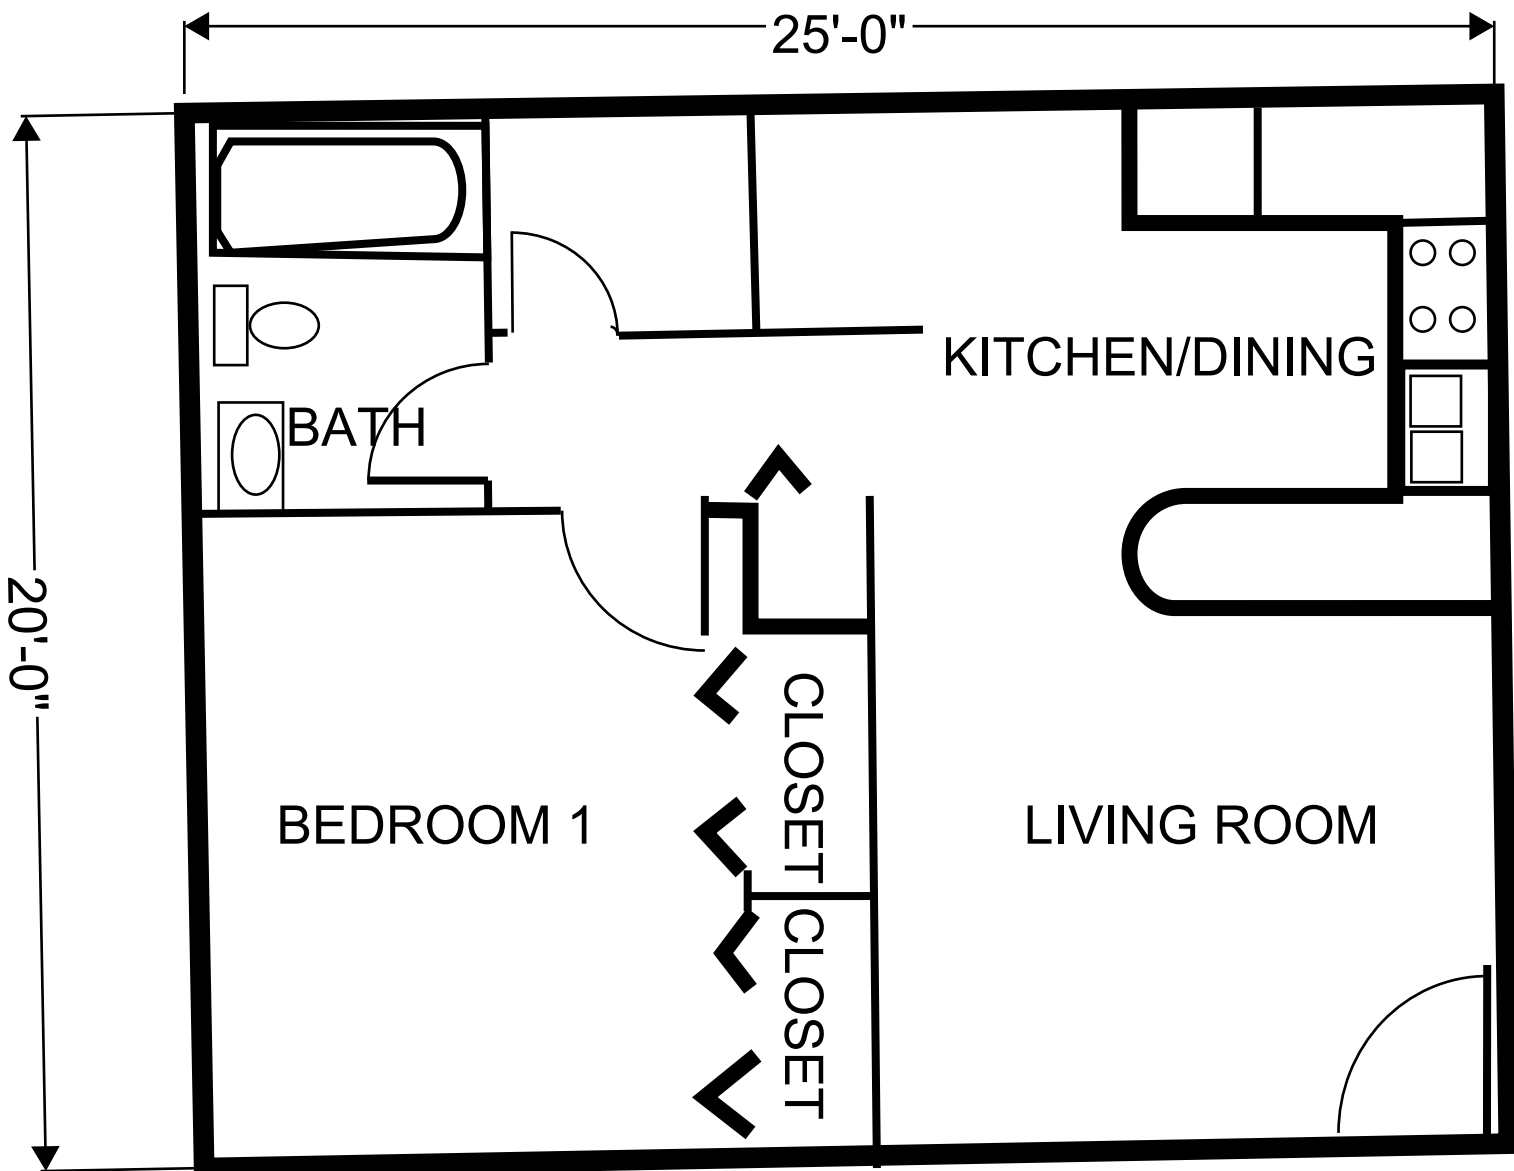

UNIT TYPE 'A' FLOOR PLAN

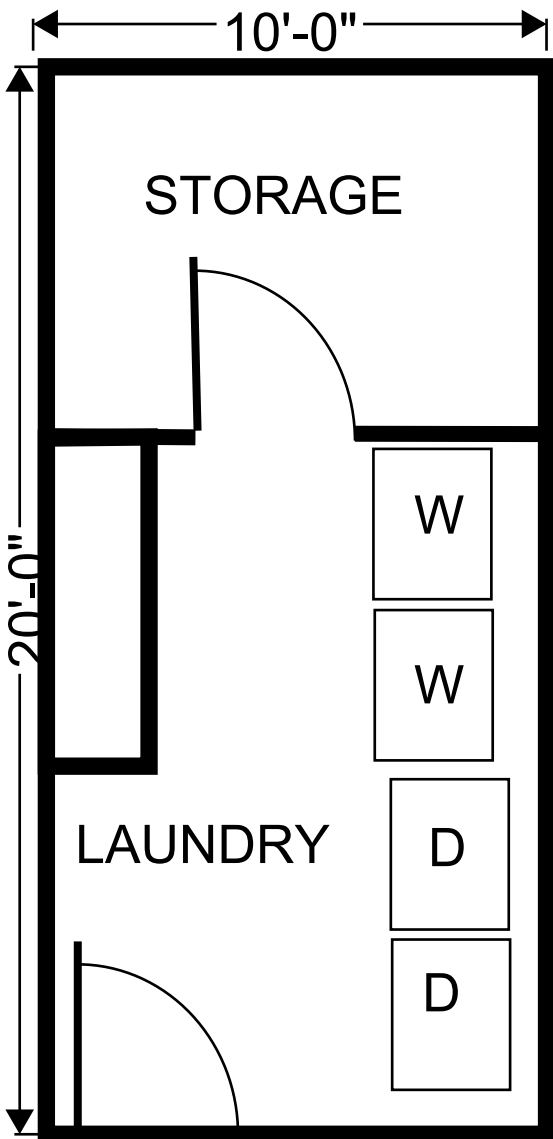

UNIT TYPE 'B' FLOOR PLAN

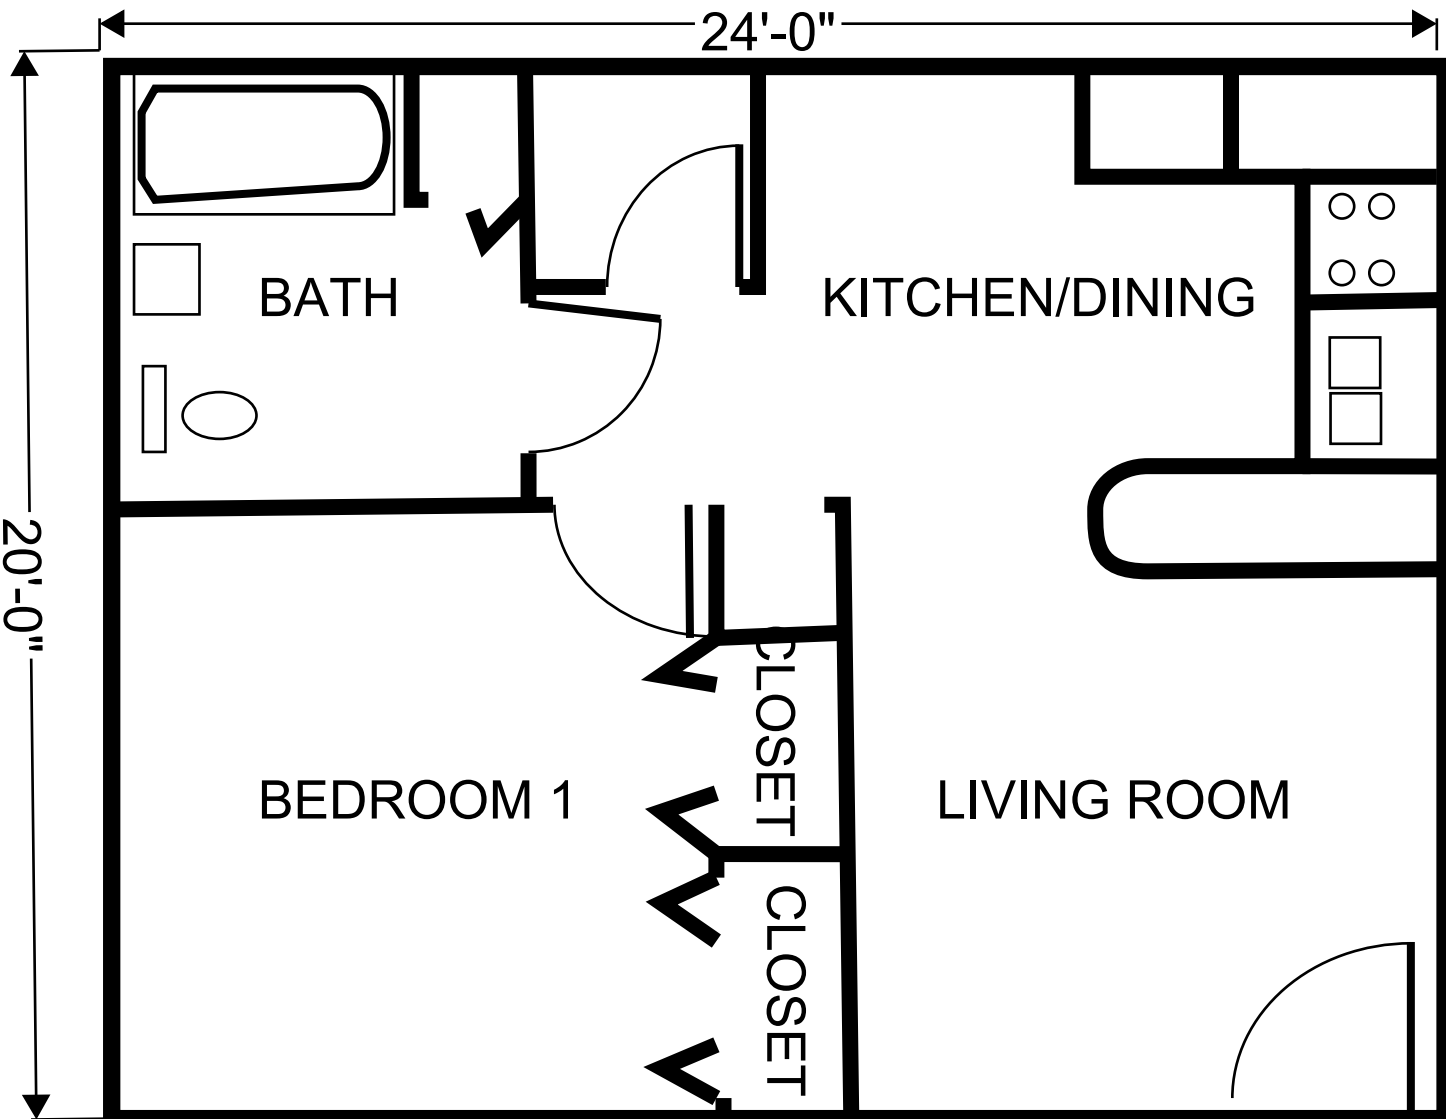


UNIT TYPE 'B' ACCESSIBLE FLOOR PLAN

REV #	REVISIONS	DATE
1		
2		
3		
4		
5		
6		

DESIGNED	RSF	02.14.19
DRAWN	RSF	02.14.19
CHECKED	RSF	2.5.2020
PROJECT NUMBER:		3837.00
SCALE:		AS NOTED

SPACE VILLAGE APARTMENTS
SITE DEVELOPMENT PLAN

SITUATED IN A PORTION OF THE NORTHWEST QUARTER OF SECTION 17, TOWNSHIP 14 SOUTH, RANGE 65 WEST
OF THE 6TH P.M., COUNTY OF EL PASO, STATE OF COLORADO

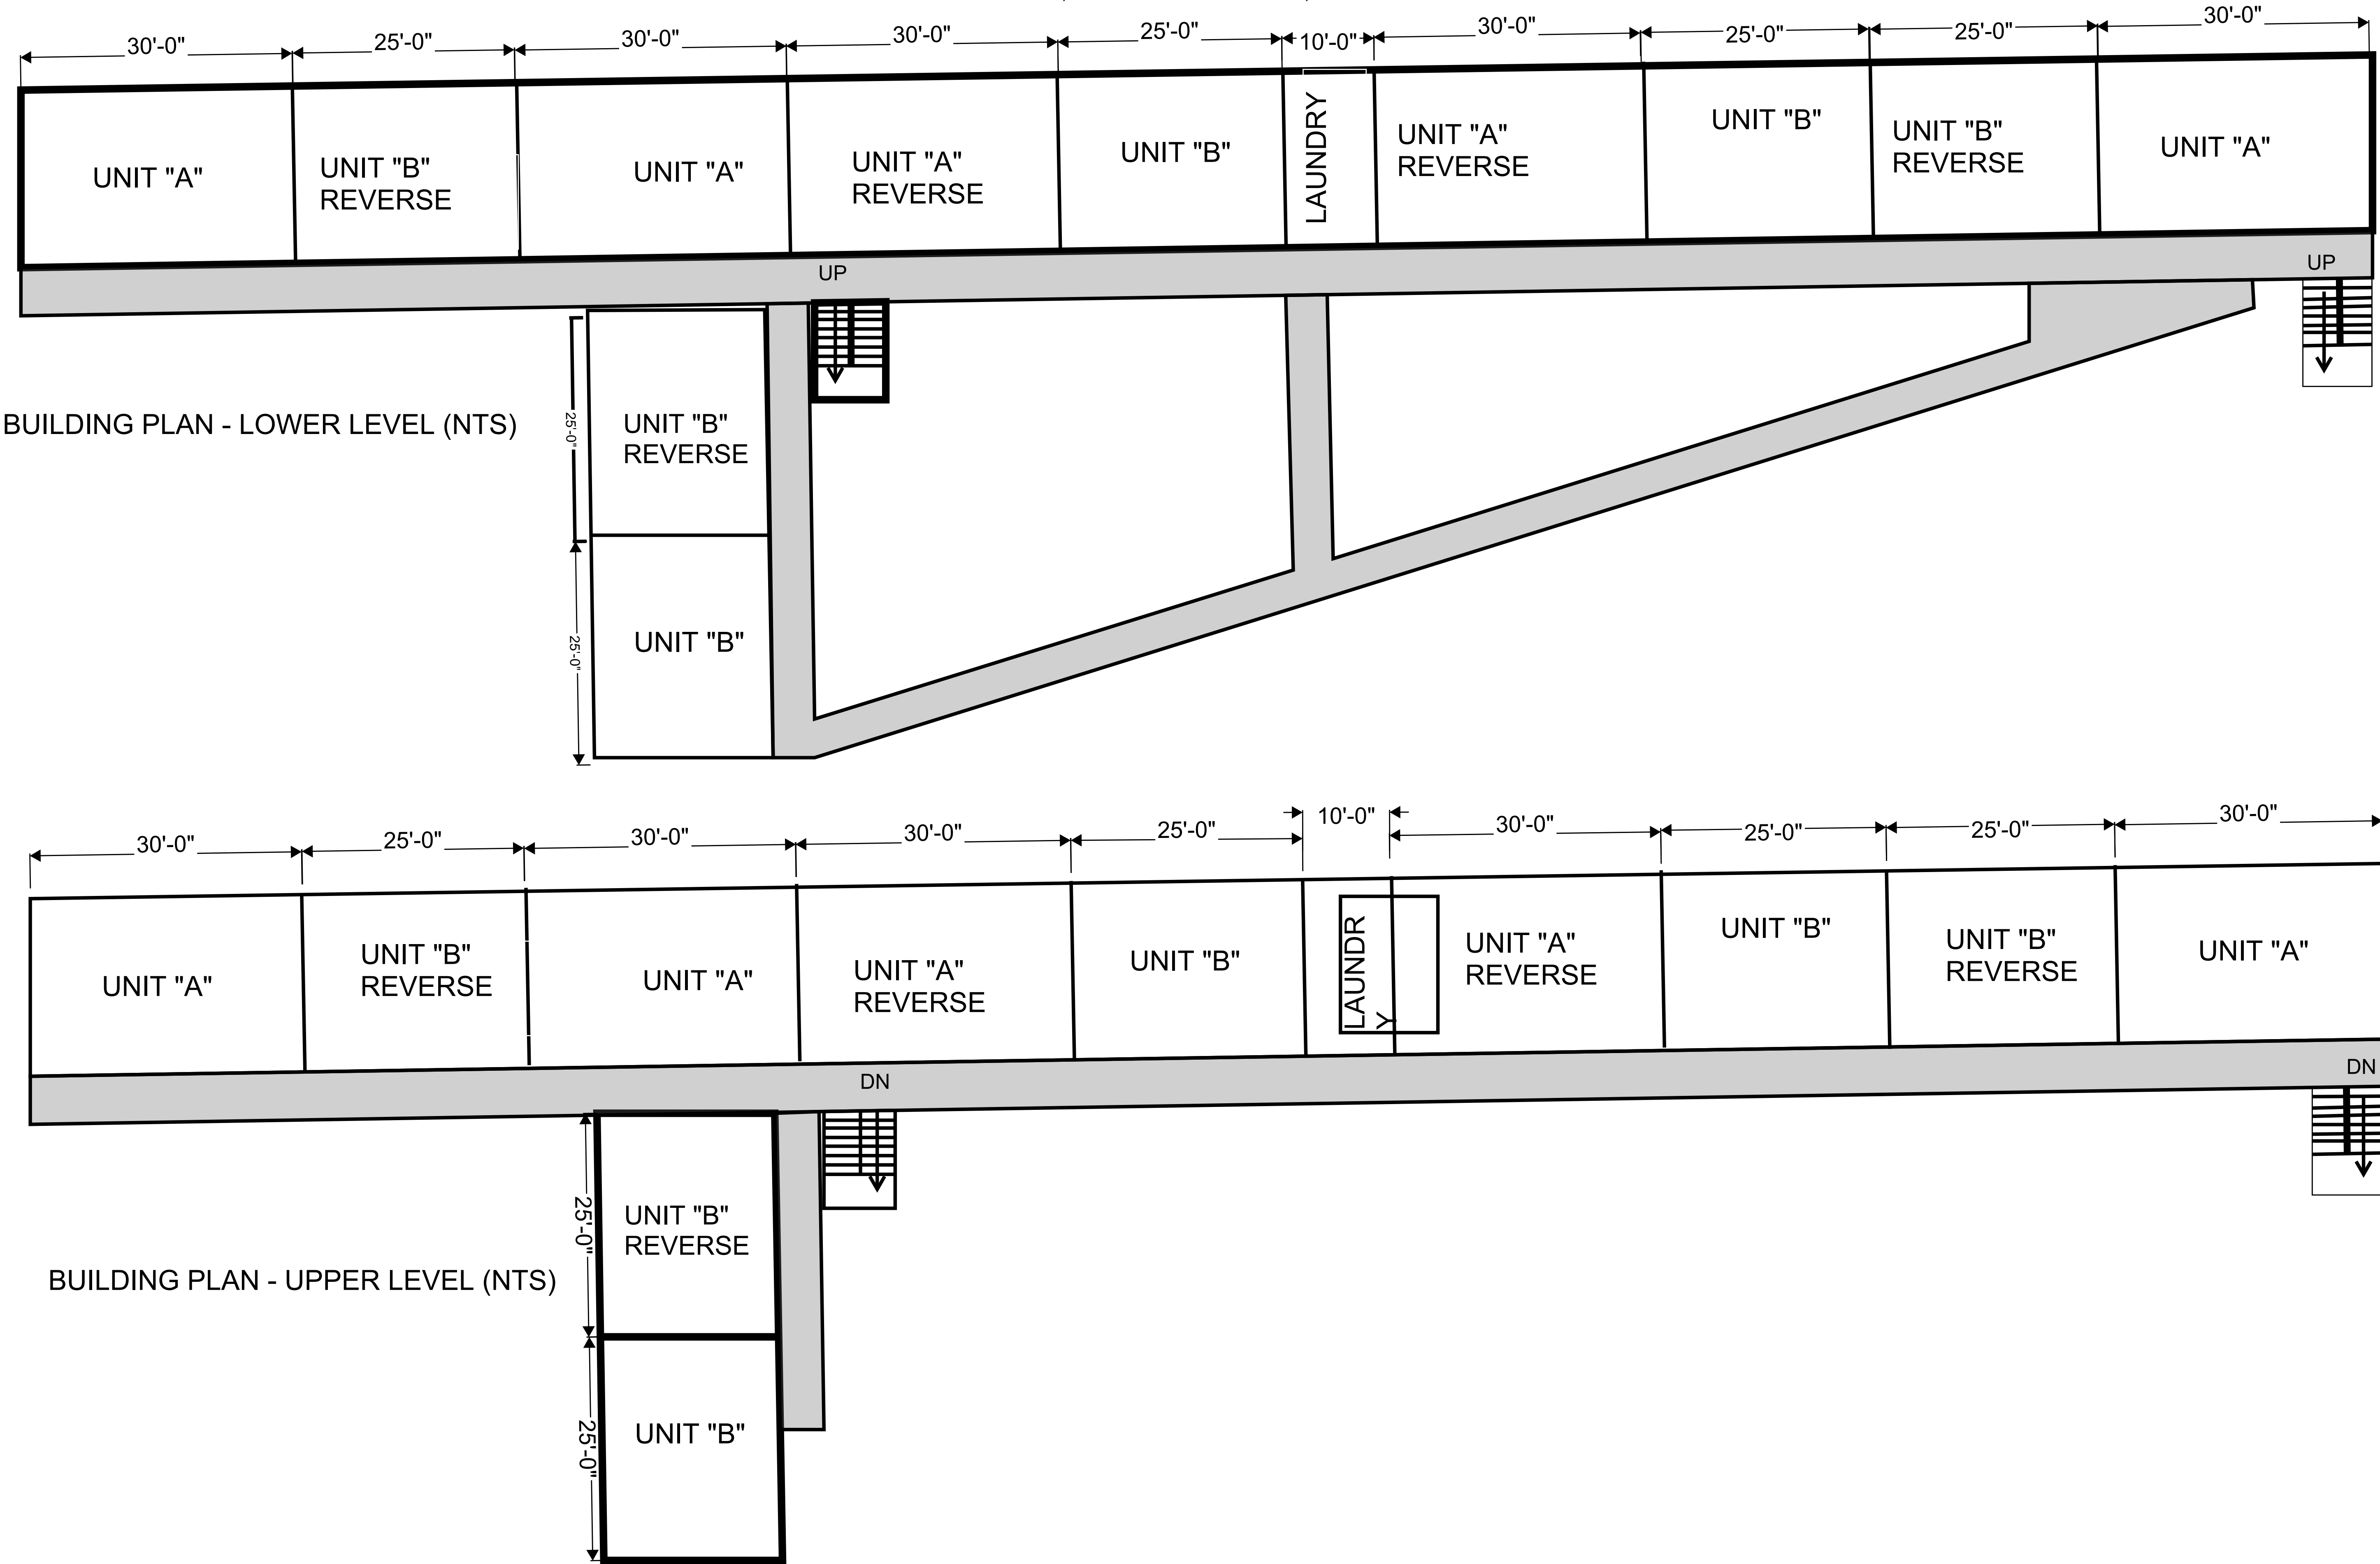

REV #	REVISIONS	DATE
1		
2		
3		
4		
5		
6		

DESIGNED	RSF	02.14.19
DRAWN	RSF	02.14.19
CHECKED	RSF	2.5.2020
PROJECT NUMBER:	3837.00	
SCALE:	AS NOTED	