




LEFT ELEVATION 1/4" = 1'-0"

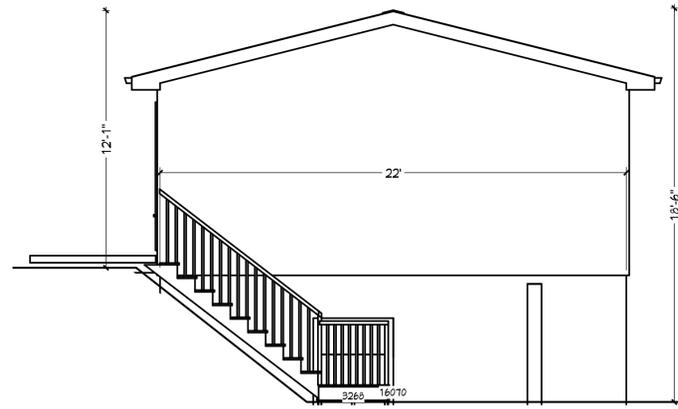

BACK ELEVATION 1/4" = 1'-0"

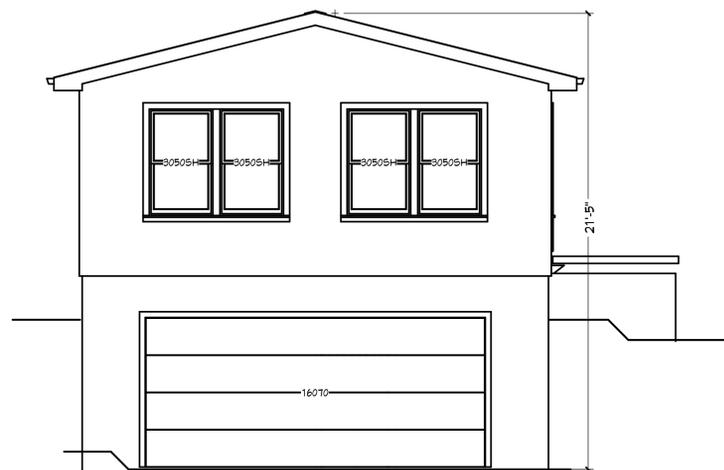

FRONT ELEVATION 1/4" = 1'-0"

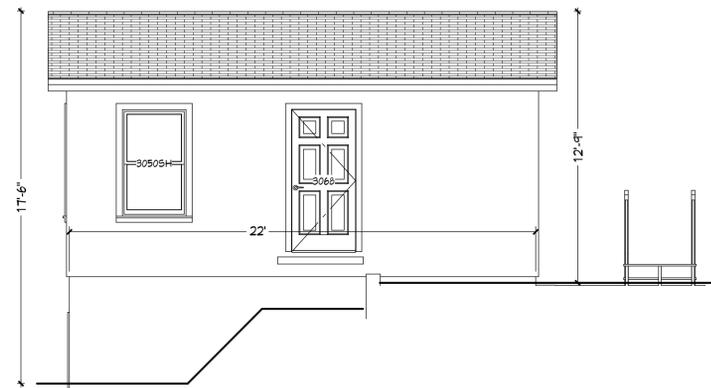

RIGHT ELEVATION 1/4" = 1'-0"

NOTES:

1. GUTTERS AND DOWNSPOUTS ARE REQUIRED AT ALL HORIZONTAL FASCIA. DOWNSPOUTS WHICH DISCHARGE TO GRADE MUST BE EQUIPPED WITH 36" LONG EXTENSIONS.

Revisions