


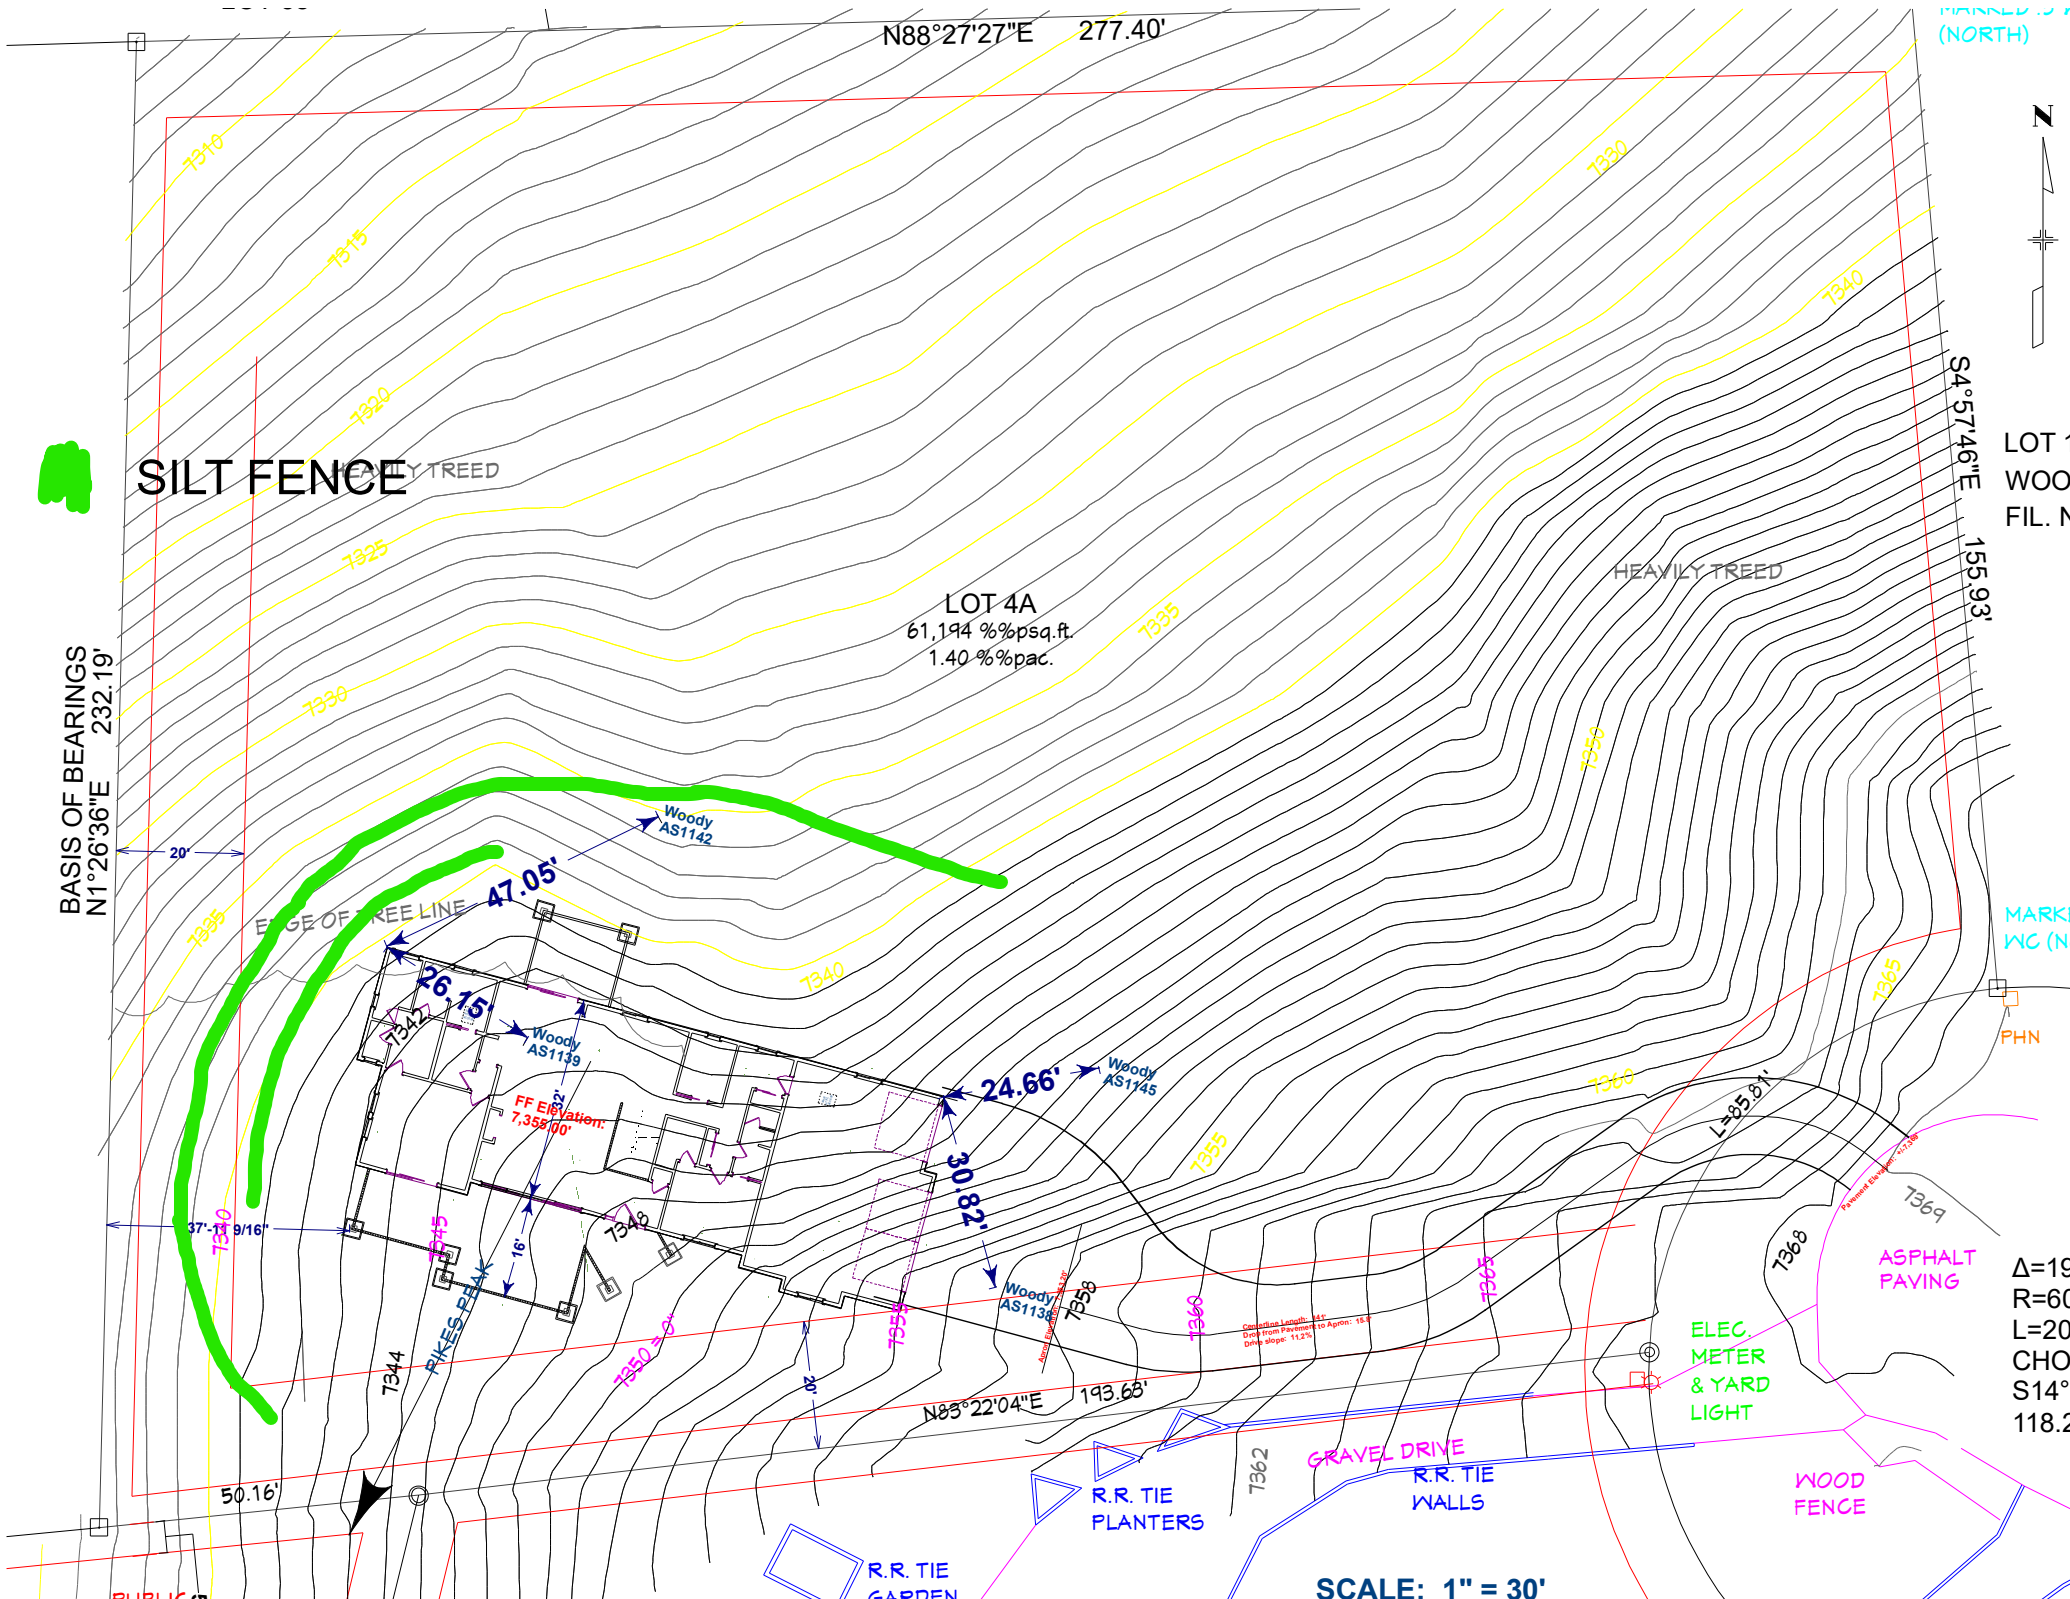

N88°27'27"E 277.40'

MARKET ST (NO PHN)



LOT 16
WOOD
FIL. NO

S4°57'46"E 155.93'

SILT FENCE

LOT 4A
61,194 %psq.ft.
1.40 %pac.

HEAVILY TREED

BASIS OF BEARINGS
N1°26'36"E 232.19'

EDGE OF TREE LINE

MARKET ST (NO PHN)

PHN

ASPHALT
PAVING

ELEC.
METER
& YARD
LIGHT

WOOD
FENCE

GRAVEL DRIVE
R.R. TIE
WALLS

R.R. TIE
PLANTERS

R.R. TIE
GARDEN

SCALE: 1" = 30'

Δ=199
R=60.
L=208
CHORD
S14°5'
118.29

PUBLIC ST

