

NORTH ELEVATION



SOUTH ELEVATION



EAST ELEVATION



WEST ELEVATION



COURT YARD (BOUNDS)




Ryan:


ELEVATIONS

I THINK THESE PICTURES COVER ~~EVERY~~
EVERY THING REQUIRED BY THE ELEVATIONS
PLANS NOTE.

1. ENTRY IS ATRIUM TYPE WITH
FULL SIDE LITE PANEL
 2. I HAVE INSTALLED GUTTERS &
DOWNSPOUTS
 3. THE ~~LOW~~ ROOF IS A 5/12 PITCH
 4. THE UPPER ROOF IS A DORMER
 5. THERE IS A SKY LIGHT ON THE
UPPER DORM ROOF
 6. IT HAS A PORCH AND OVERHANG
OVER ENTRY DOOR UNIT.
 7. LIGHT SCONCES ON SIDES OF
DOORS
 8. WINDOW OPENINGS WILL BE
COVERED BY BLACK BARN METAL
IN FRONT, AND PINE CAR SIDING
IN REAR TO MATCH SIDING ABOVE
- 1 OF 2

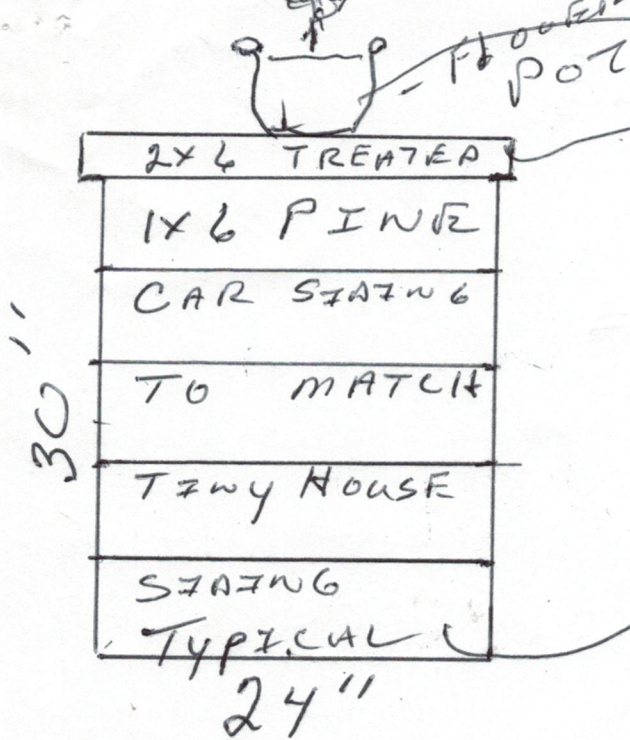

TRAILOR TONGUE
COVER
FRONT.

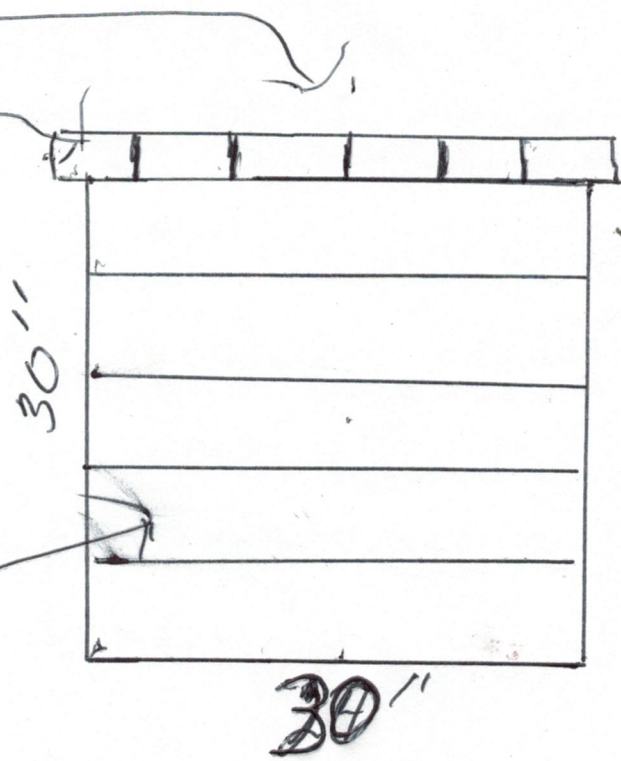

TRAILOR TONGUE
COVER
SIDE (BOTH)

ELEVATIONS

TRAILOR TONGUE
COVER