

Approved


By: Ryan Howser

Date: 06/14/2022

El Paso County Planning & Community Development



MAIN HOUSE 1940 SF
GREEN HOUSE 48 SF
Pump House 16 SF
Tiny House 220 SF
LOT SIZE 10,050 SF
LOT COVERAGE 20.5%

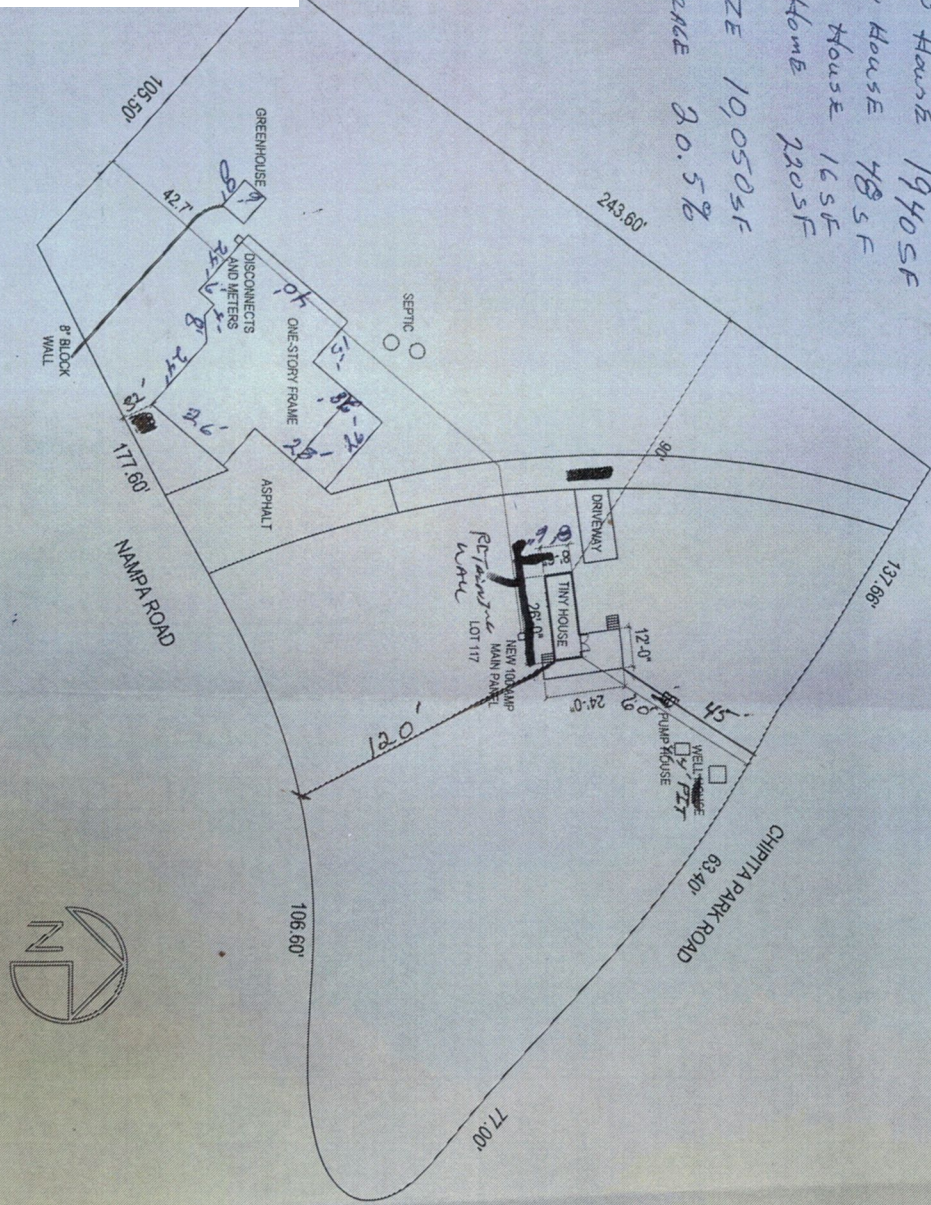

DISCLAIMER FIELD VERIFY ALL DIMENSIONS PRIOR TO CONSTRUCTION.	
8640 NAMPA RD CARL GALLOWAY	
SITE PLAN	
PROJECT NO. 8640 NAMPA RD - GALLOWAY	
PREPARED BY: J. R. RAY	
DRAWN BY: J. R. RAY	
SHEET NO. A1	
SCALE 1/32" = 1'-0"	

NORTH ELEVATION



SOUTH ELEVATION



EAST ELEVATION



WEST ELEVATION



COURT YARD (Bonus)




Ryan:


ELEVATIONS

I THINK THESE PICTURES COVER ~~EVERY~~
EVERY THING REQUIRED BY THE ELEVATIONS
PLANS NOTE.

1. ENTRY IS ATRIUM TYPE WITH
FULL SIDE LITE PANEL
 2. I HAVE INSTALLED GUTTERS &
DOWNSPOUTS
 3. THE ~~LOW~~ ROOF IS A 5/12 PITCH
 4. THE UPPER ROOF IS A DORMER
 5. THERE IS A SKYLIGHT ON THE
UPPER DORM ROOF
 6. IT HAS A PORCH AND OVERHANG
OVER ENTRY DOOR UNIT.
 7. LIGHT SCONCES ON SIDES OF
DOORS
 8. WINDOW OPENINGS WILL BE
COVERED BY BLACK BARN METAL
IN FRONT, AND PINE CAR SIDING
IN REAR TO MATCH SIDING ABOVE
- 1 OF 2

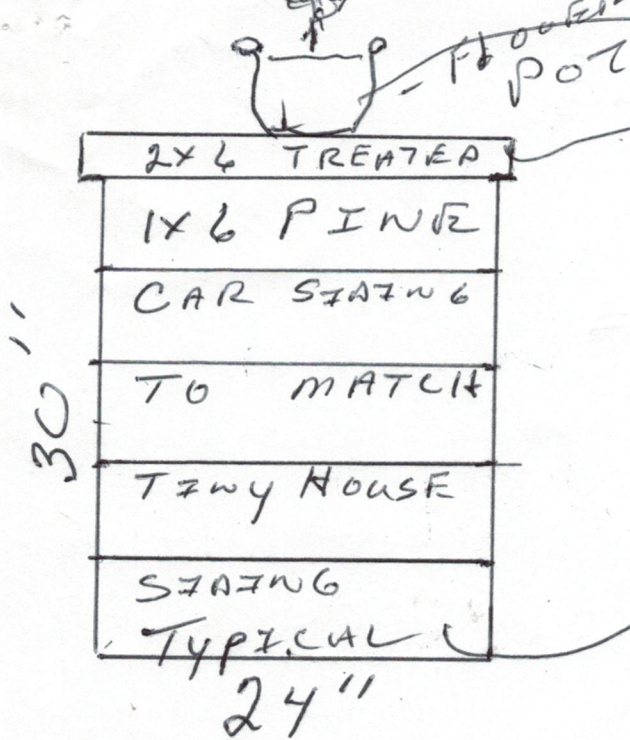

TRAILOR TOUNGE
COVER
FRONT.

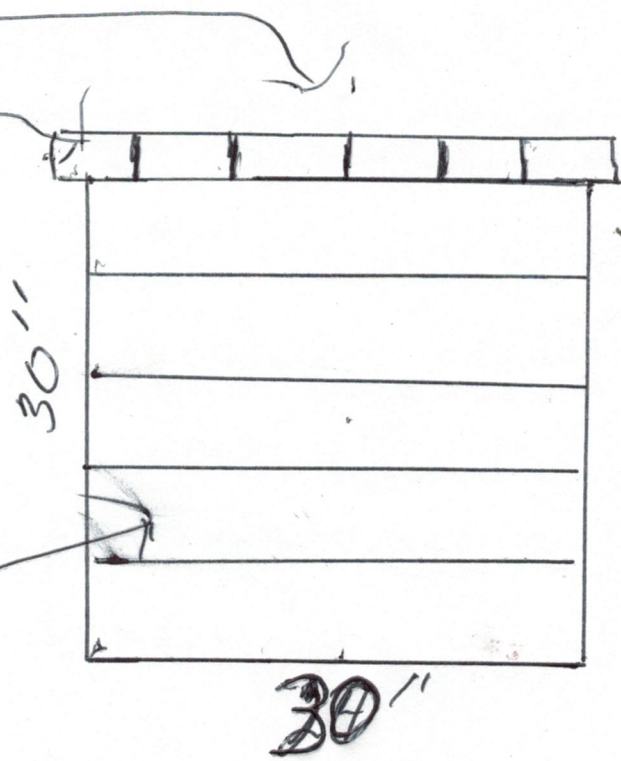

TRAILOR TOUNGE
COVER
SIDE (BOTH)

ELEVATIONS

TRAILOR TOUNGE
COVER



PER 77F10A73015

OTHER MATERIALS SHOWN ON ELEVATION