

## Exhibit A

### Subdivision Boundary Description for Proposed MAYBERRY, COLORADO SPRINGS FILING NO. 3

A tract of land being part of Tract M and all of Tract P, MAYBERRY, COLORADO SPRINGS FILING NO. 1, a subdivision of land in the North Half of Section 14, Township 14 South, Range 63 West of the 6th Principal Meridian, in the County of El Paso, State of Colorado, the plat of said subdivision recorded December 23, 2020 as Reception Number 220714655 in the Office of the El Paso Clerk and Recorder,

AND

All of Tracts A, B, C and D, MAYBERRY, COLORADO SPRINGS FILING NO. 2, a subdivision of land in the North Half of said Section 14, the plat of said subdivision recorded March 10, 2021 as Reception Number 221714698 in said Clerk and Recorder's Office,

AND


That part of Springs Road Right-of-Way lying South of the most southerly South line of said Tract A extended westerly and that part of Village Main Street Right-of-Way lying South of said Tract B, East of the East line of said Atchison Way extended northerly,

All together more particularly described as follows:


Commencing at the North Quarter-corner of said Section 14 monumented by a found rebar with a 2 inch aluminum cap marked "U.P. & E. PLS 11624 1999" in a monument box, from whence the Northeast corner of said Section 14, monumented by a found 3/4 inch square bar in a monument box, bears South 89° 44' 50" East as shown on said plats, a distance of 2606.58 feet, being the North line of the Northeast Quarter of said Section 14, and all bearings herein are relative thereto; thence South 89° 44' 50" East 1303.29 on said North line; thence South 00° 21' 12" East 39.54 feet to a 5/8 inch rebar with a yellow, broken, illegible cap found on the Northeast corner of said Tract D and the POINT OF BEGINNING of the tract of land herein described; Thence continuing South 00° 21' 12" 2594.09 feet on the East line of said Tract D, being coterminous with the East line of the West Half of said Northeast Quarter, to a 3/4 inch rebar with a 2-1/2 inch aluminum cap marked "RAMPART PLS 38560 2019" found on the Southeast corner of said Tract D, also being the Southeast corner of said West Half; Thence North 89° 36' 00" West 1308.58 feet on the South line of said Tract D and the South line of said Tract C, being coterminous with the South line of said West Half, to a 3/4 inch rebar with a 2-1/2 inch aluminum cap marked "RAMPART PLS 38560 2019" found on the Southwest corner of said Tract C, also being the Center corner of said Section 14; Thence North 00° 14' 20" West 836.81 feet on the West line of said Tract C, being coterminous with the West line of said Northeast Quarter, to a 5/8 inch rebar with a yellow plastic cap marked "PLS 38567" set on the intersection of said West line with the Southeast line of said Tract M; Thence South 47° 51' 33" West 344.76 feet on said Southeast line to a 5/8 inch rebar with a yellow plastic cap marked "PLS 38567" set on the beginning of a tangent curve concave southeasterly; Thence southwesterly on said curve continuing on said Southeast line an arc length of 97.30 feet, said curve having a radius of 580.00 feet, a chord bearing of South 43° 03' 13" West, a chord distance of 97.19 feet and an interior angle of 09° 36' 43", to a 5/8 inch rebar with an orange plastic cap marked "PLS 38560" found on the most southerly corner of said Tract M; Thence North 44° 17' 33" West 418.36 feet on the westerly line of said Tract M to a 5/8 inch rebar with an orange plastic cap marked "PLS 38560" found on the beginning of a tangent curve concave northeasterly; Thence northwesterly and northerly on said curve continuing on said westerly line an arc length of 559.57 feet, said curve having a radius of 750.00 feet, and chord bearing of North 22° 55' 07" West, a chord distance of 546.68 feet and an interior angle of 42° 44' 52", to a 5/8 inch rebar with a yellow plastic cap marked "PLS 38567" set on the point of tangency; Thence North 01° 32' 41" West 153.70 feet continuing on said westerly line of said Tract M to a 5/8 inch rebar with a yellow plastic cap marked "PLS 38567" set on the intersection of said westerly line with the South Right-of-Way line of Mayberry Drive established by the plat of said MAYBERRY, COLORADO SPRINGS FILING NO. 1; Thence South 89° 28' 59" East 31.78 feet on said South Right-of-Way line, being coterminous with said westerly line, to a 5/8 inch rebar with a yellow plastic cap marked "PLS 38567" set on the Southeast corner of said Mayberry Drive; Thence North 00° 20' 22" East 100.00 feet continuing on said westerly line of Tract M to a 5/8 inch rebar with a yellow plastic cap marked "PLS 38567" set on the South Right-of-Way line of Atchison Way established by the plat of MAYBERRY, COLORADO SPRINGS FILING NO. 1A, said plat recorded July 22, 2022 as Reception

Number 222714990 in said Clerk and Recorder's office; Thence South 89° 28' 59" East 62.00 feet on said South Right-of-Way line to a 5/8 inch rebar with a yellow plastic cap marked "PLS 38567" found on the Southeast corner of said Atchison Way Right-of-Way; Thence North 00° 20' 22" East 310.00 feet on the East Right-of-Way line of said Atchison way and its northerly extension, being 2.97 feet West of (as measured perpendicular to) said westerly line of Tract M, to a 5/8 inch rebar with a yellow plastic cap marked "PLS 38567" set on the intersection of said northerly extension with the South line of said Tract B; Thence North 89° 28' 59" West 172.00 feet on said South line of Tract B to a 5/8 inch rebar with a yellow plastic cap marked "PLS 38567" set on the Southwest corner of said Tract B; Thence on the line segments of the westerly line of said Tract B the following 4 courses and distances: 1) North 00° 20' 22" East 401.73 feet to a 5/8 inch rebar with a yellow plastic cap marked "PLS 38567" set on a corner of said westerly line of Tract B; 2) Thence South 89° 28' 59" East 110.00 feet to a set 5/8 inch rebar with a yellow plastic cap marked "PLS 38567" set on a corner of said westerly line of Tract B; 3) Thence North 00° 20' 22" East 196.27 feet to a 5/8 inch rebar with a yellow plastic cap marked "PLS 38567" set on a corner of said Westerly line of Tract B; 4) Thence North 10° 04' 50" West 66.13 feet to a 5/8 inch rebar with a yellow plastic cap marked "PLS 38567" set on the Northwest corner of said Tract B; Thence South 89° 28' 59" East 507.84 feet on the North line of said Tract B to a 5/8 inch rebar with a yellow plastic cap marked "PLS 38567" set on the most northerly Northeast corner of said Tract B; Thence on the northerly and easterly line segments of said Tract B the following 5 courses and distances: 1) South 00° 14' 20" East 107.84 feet to a 5/8 inch rebar with a yellow plastic cap marked "PLS 38567" set on a corner of said Tract B; 2) Thence South 89° 44' 49" East 230.82 feet to a 5/8 inch rebar with a yellow plastic cap marked "PLS 38567" set on the southerly Northwest corner of Lot 1, said MAYBERRY, COLORADO SPRINGS FILING NO. 2; 3) Thence South 00° 00' 00" East 154.51 feet to a 5/8 inch rebar with a yellow plastic cap marked "PLS 38567" set at a point on the North line of Lot 2, said MAYBERRY, COLORADO SPRINGS FILING NO. 2; 4) Thence North 89° 28' 59" West 23.35 feet to a 5/8 inch rebar with a yellow plastic cap marked "PLS 38567" set on the Northwest corner of said Lot 2; 5) Thence South 00° 00' 00" East 173.74 feet to a 5/8 inch rebar with a yellow plastic cap marked "PLS 38567" set on the Southwest corner of said Lot 2; Thence South 89° 28' 59" East 445.91 feet on the most easterly segment of the North line of said Tract B, being coterminous with the South lines of said Lot 1 and Lot 3, said MAYBERRY, COLORADO SPRINGS FILING NO. 1, and its easterly extension to a 5/8 inch rebar with a yellow plastic cap marked "PLS 38567" set on the Southwest corner of said Tract A, also being a point on the East Right-of-Way line of Springs Road established by the plat of said MAYBERRY, COLORADO SPRINGS FILING NO. 1; Thence North 00° 00' 00" East 435.02 feet on the West line of said Tract A, being coterminous with said East Right-of-Way line to a 5/8 inch rebar with a yellow plastic cap marked "PLS 38567" set on the Northwest corner of said Tract A; Thence South 89° 28' 55" East 521.29 feet on the North line of said Tract A to a 5/8 inch rebar with a yellow plastic cap marked "PLS 38567" set on the Northeast corner of said Tract A, being a point on the West line of said Tract D; Thence North 00° 00' 00" East 40.00 feet on said West line to a 5/8 inch rebar with a yellow plastic cap marked "PLS 38567" set on the Northwest corner of said Tract D; Thence South 89° 28' 49" East 418.15 feet on the North line of said Tract D to the POINT OF BEGINNING, said tract containing 4,610,804 square feet or 105.849 acres..


# EXHIBIT B-1

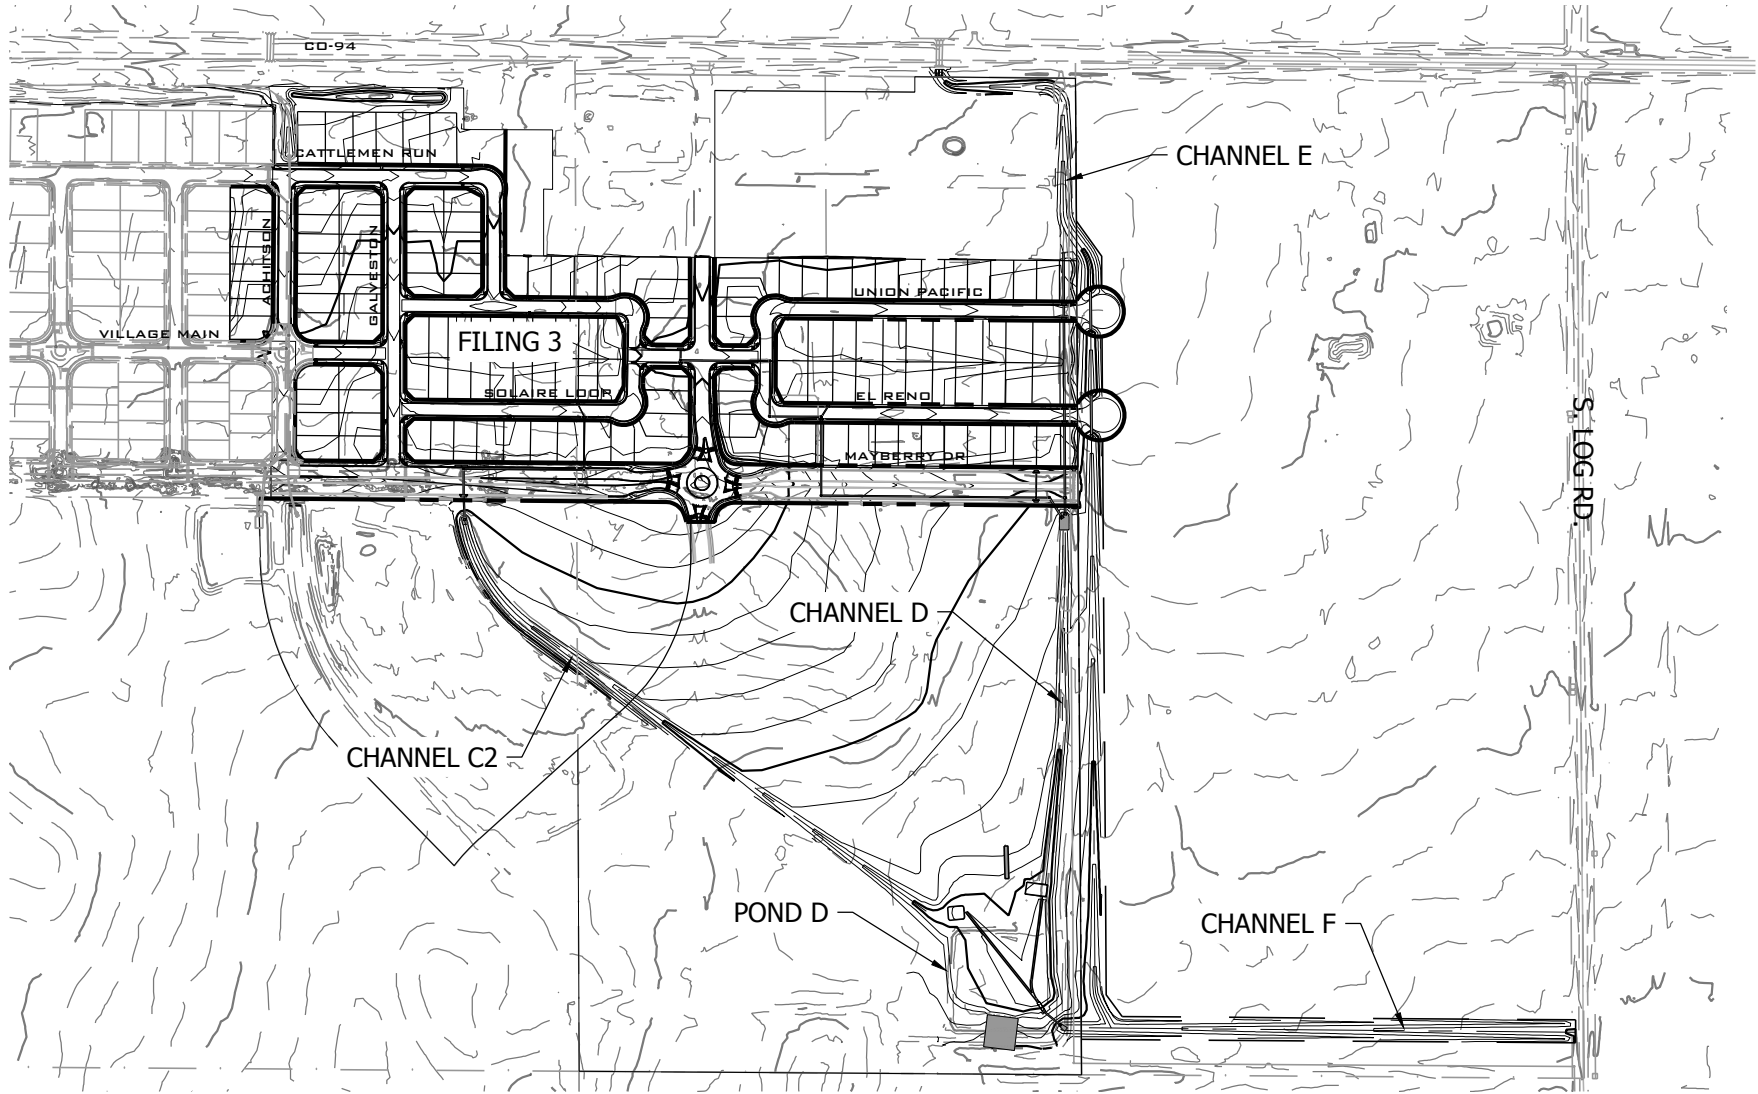


0 500  
SCALE: 1" = 500'

SUBJECT PROPERTY			
 <b>R&amp;R</b> ENGINEERS SURVEYORS www.rrengineers.com	DATE 09/07/22	PROJ NAME MAYBERRY FILING NO. 3	
	PROJ NUMBER SF2219	SHEET NO 1 of 2	
	DGN LAO	CHK CJD	

# EXHIBIT B-2

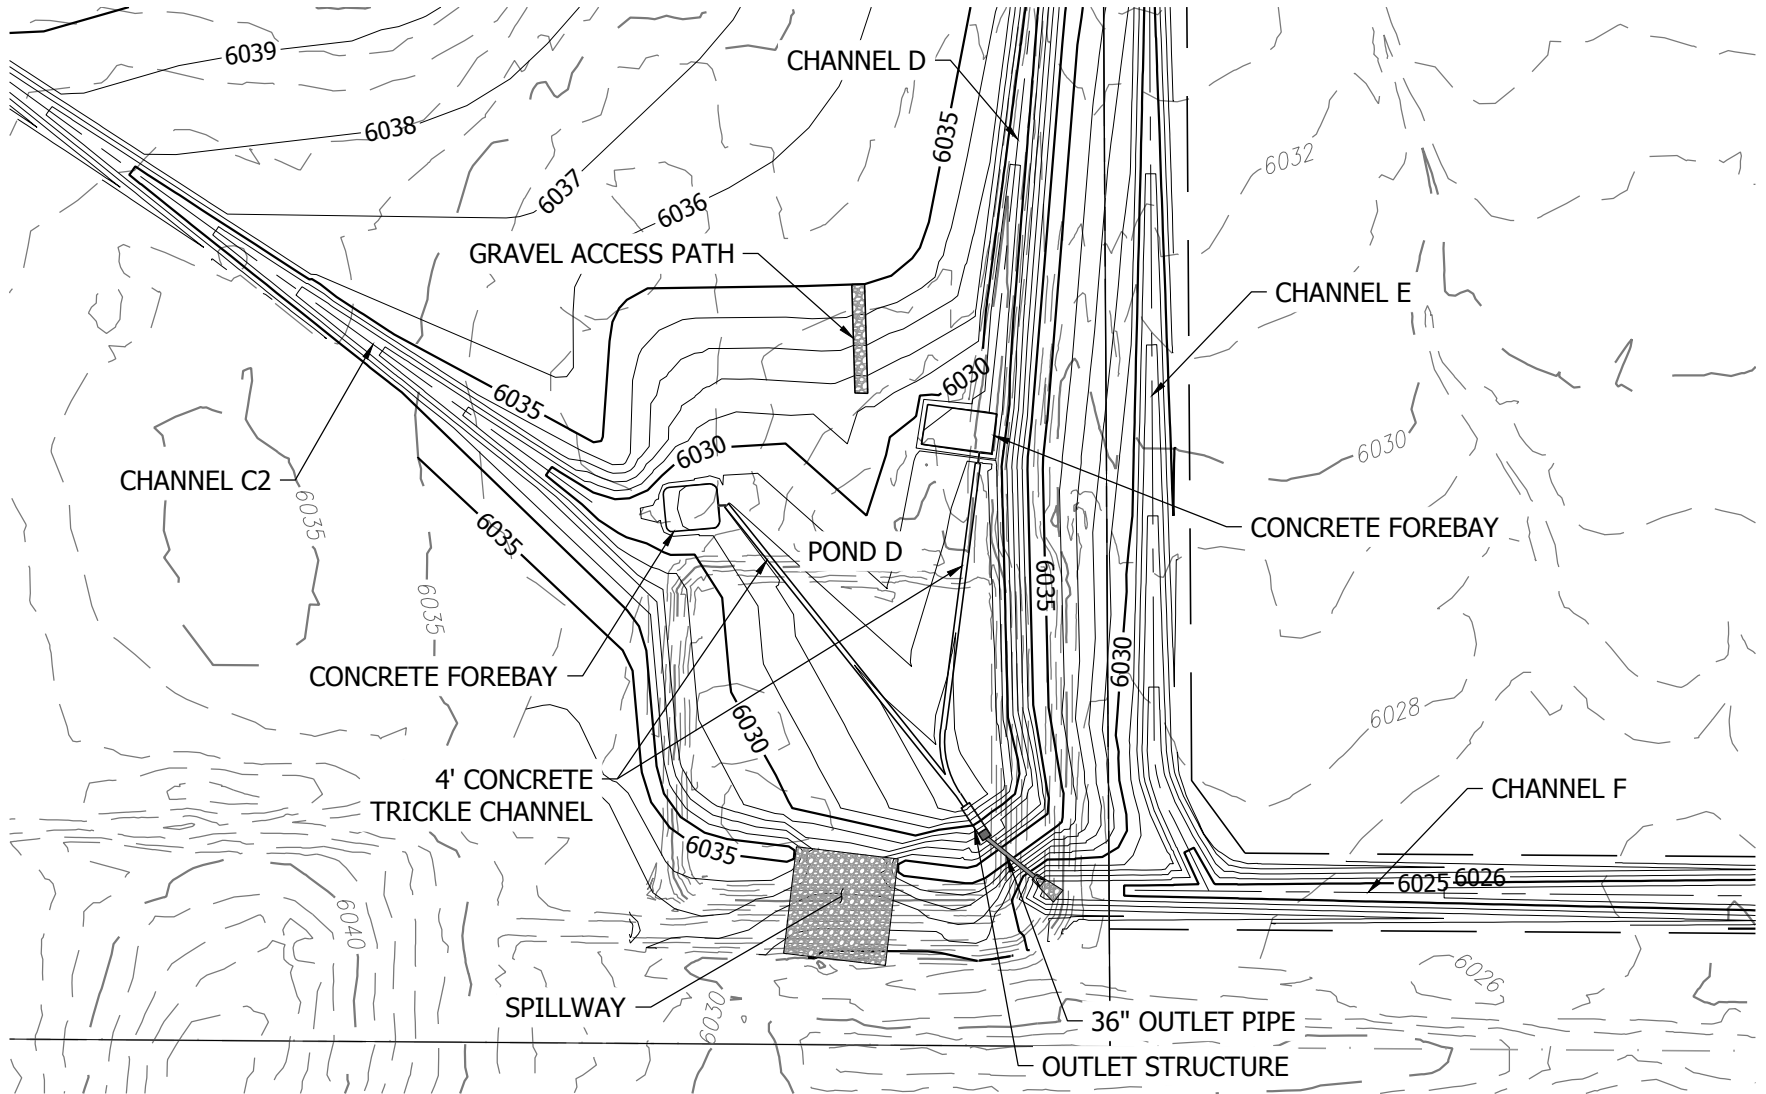

0 150  
SCALE: 1" = 150'

ONSITE STORMWATER FACILITIES			
 <b>R&amp;R</b> ENGINEERS SURVEYORS <small>WWW.RRENGINEERS.COM</small>	DATE 09/07/22		
	PROJ NAME MAYBERRY FILING NO. 3		
	PROJ NUMBER	SF2219	SHEET NO
	DGN	LAO	CHK CJD
			2 of 2