


HOUSE

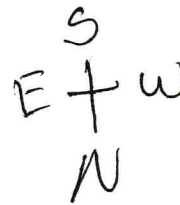

DISAPPROVED
05/27/2021 1:10:12 PM
lbennett
CONSTRUCTION

CONNECTION OPTION 1

SPECIFY SLOPE OF ROOF AND ROOFING MATERIAL

LUC hanger

ledger Board 2x10
ledger locks 8" OC 3/8"

LUC hanger

Rim Joist
LPC tie

15'

1 @ 16" OC

SPECIFY RAFTER CANTILEVER
(DISTANCE THEY OVERHANG
BEAM)



3- 6x6 ABA post base
3- 16" diameter 30" below grade

2- 2x10 Beam

(RAFTER)
11 Joist 2x10 @ 24" OC
22 LUS hanger - ~~XXXXXX~~
11 H 17 Top of Beam