

Black Forest Meadows Outdoor Wedding Venue Concept Plan April 7, 2021



Distance ?
1,310 ft

Start

The following note should be added to all site development plans or non-residential site plans, as applicable, prior to PCD approval:
The parties responsible for this plan have familiarized themselves with all current accessibility criteria and specifications and the proposed plan reflects all site elements required by the applicable ADA design standards and guidelines as published by the United States Department of Justice. Approval of this plan by El Paso County does not assure compliance with the ADA or any regulations or guidelines enacted or promulgated under or with respect to such laws.

Please label approximately how much grading is being proposed for parking lot.

Please update PCD File No. to PPR-21-049

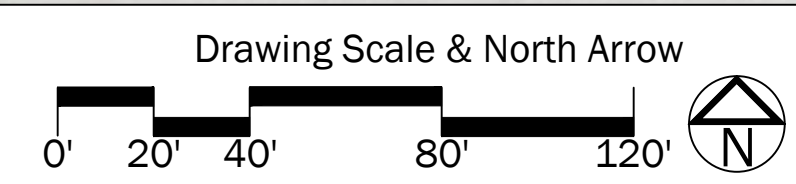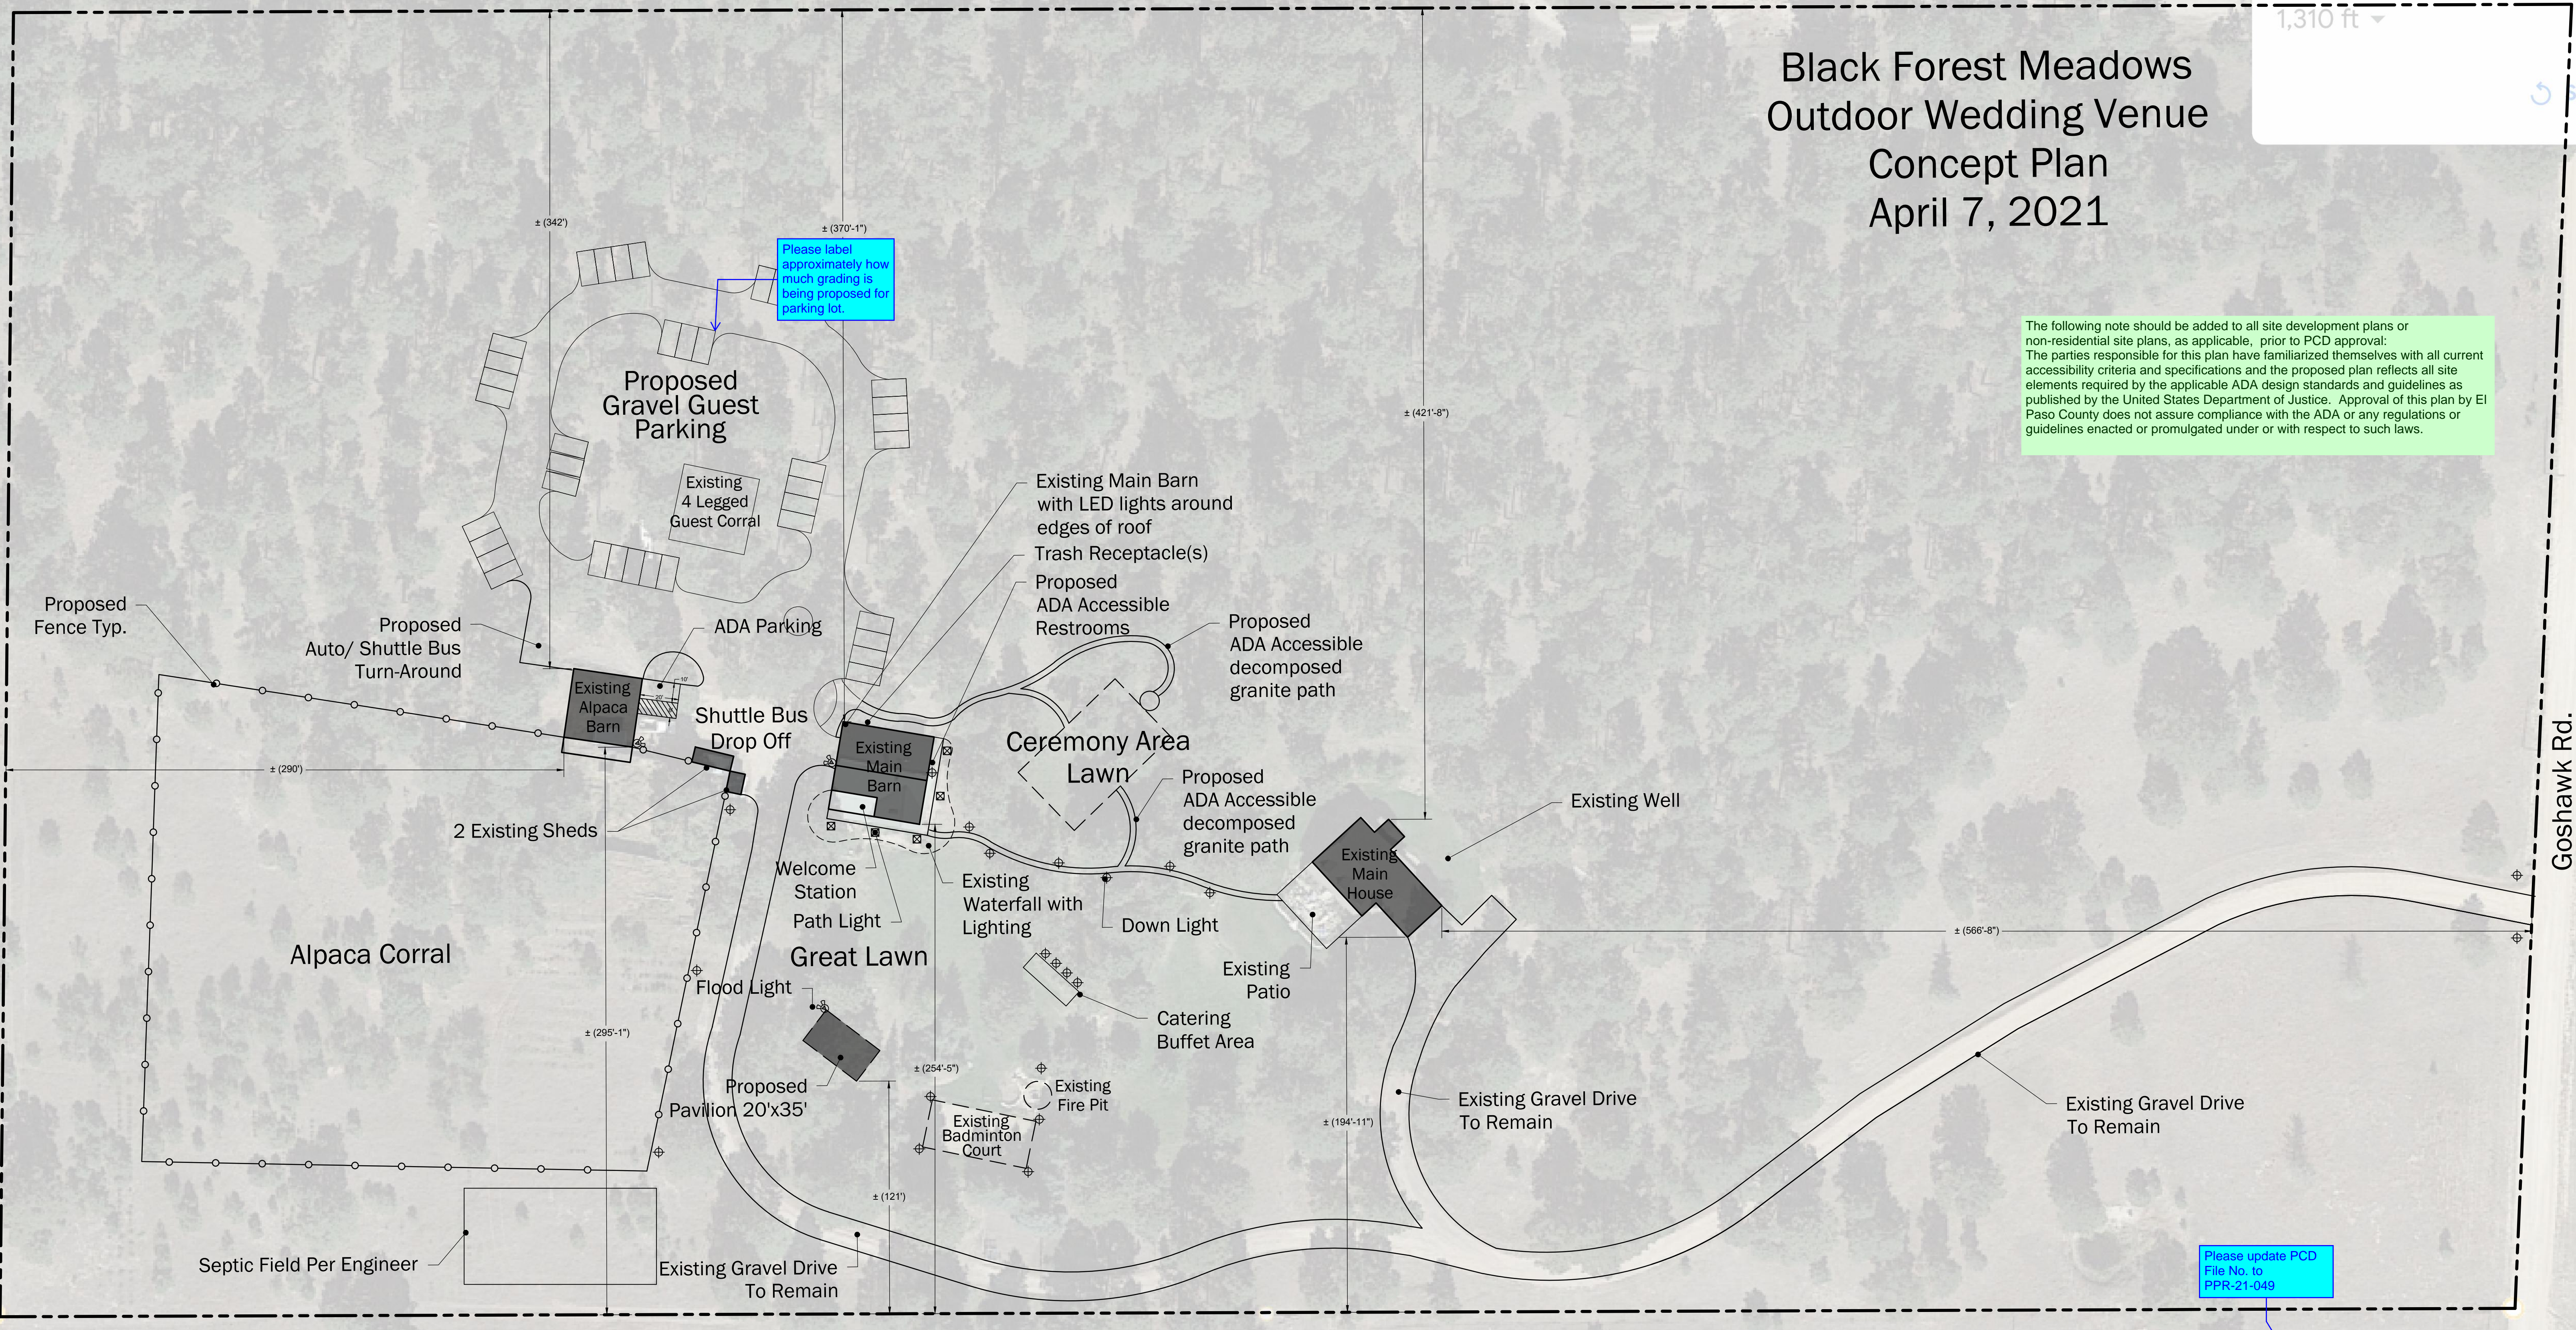

PCD File No. VA-21-001