

Distance ?



1,310 ft

Start

# Black Forest Meadows Outdoor Wedding Venue Concept Plan April 6, 2021

There will not be any grading for the parking area

The parties responsible for this plan have familiarized themselves with all current accessibility criteria and specifications and the proposed plan reflects all site elements required by the applicable ADA design standards and guidelines as published by the United States Department of Justice. Approval of this plan by El Paso County does not assure compliance with the ADA or any regulations or guidelines enacted or promulgated under or with respect to such laws.

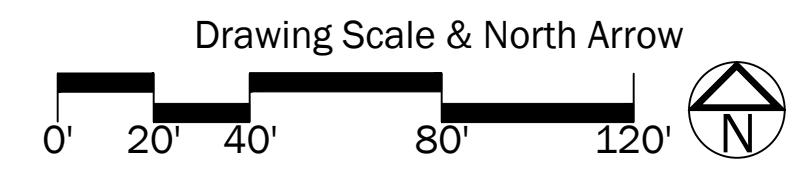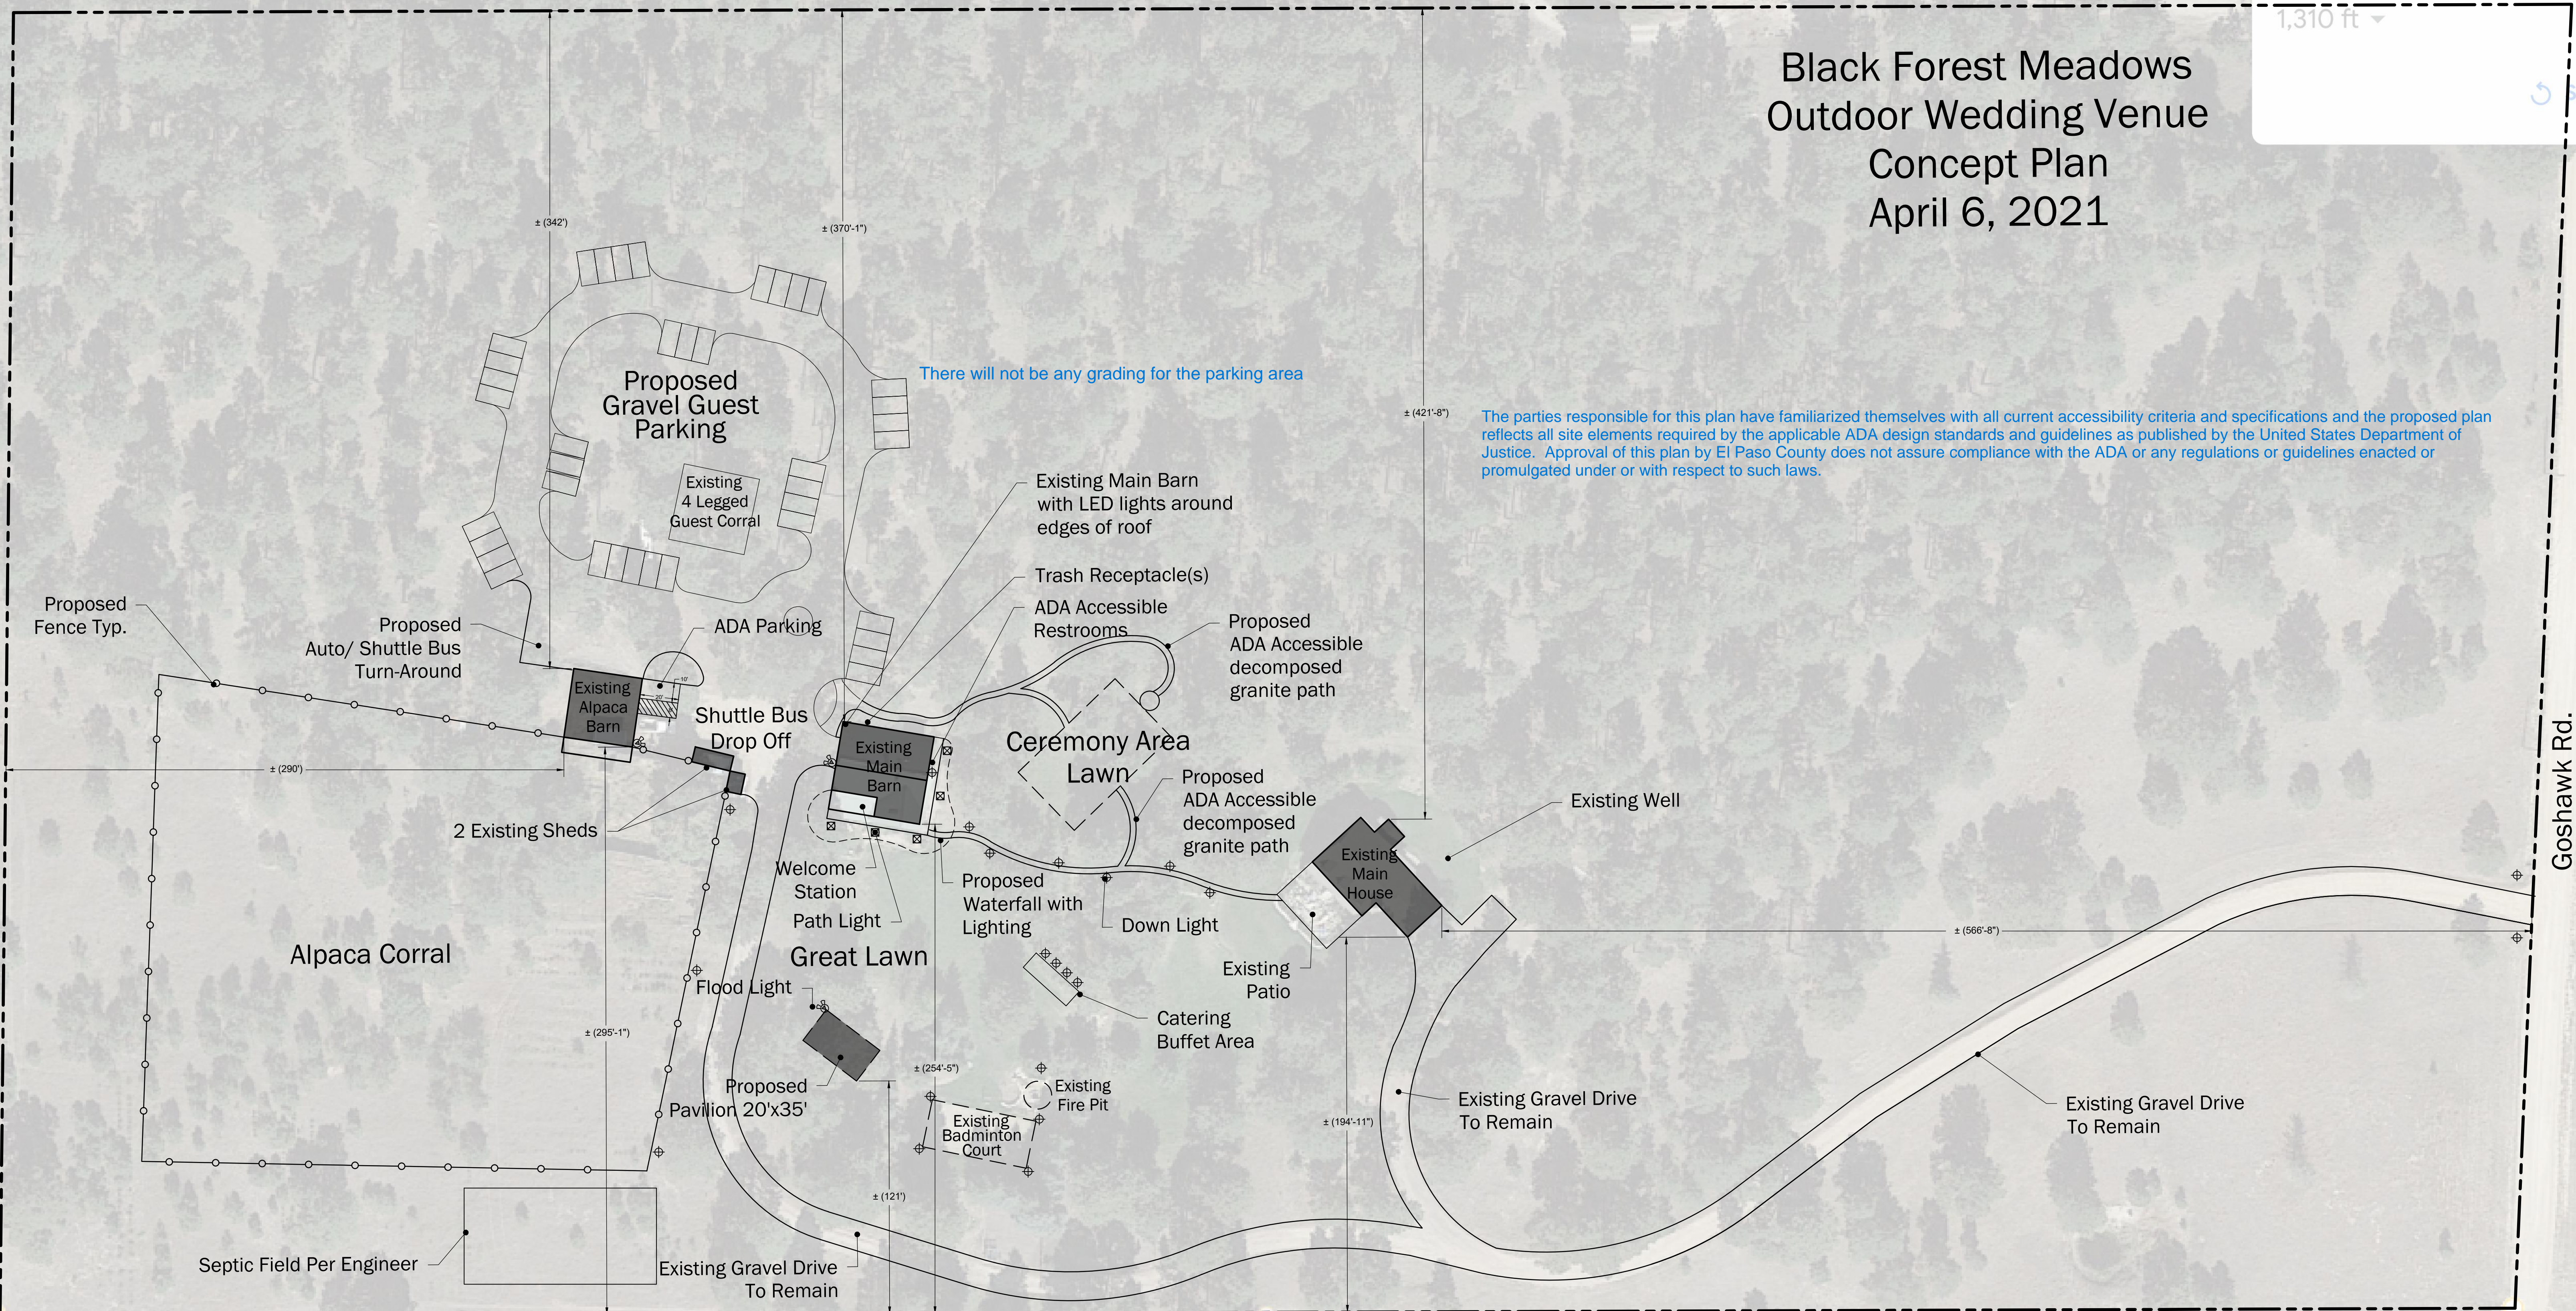

PCD File No. PPR-21-049

PCD File No. VA-21-001