


FINAL PLAT
AMO ACRES FILING NO. 1

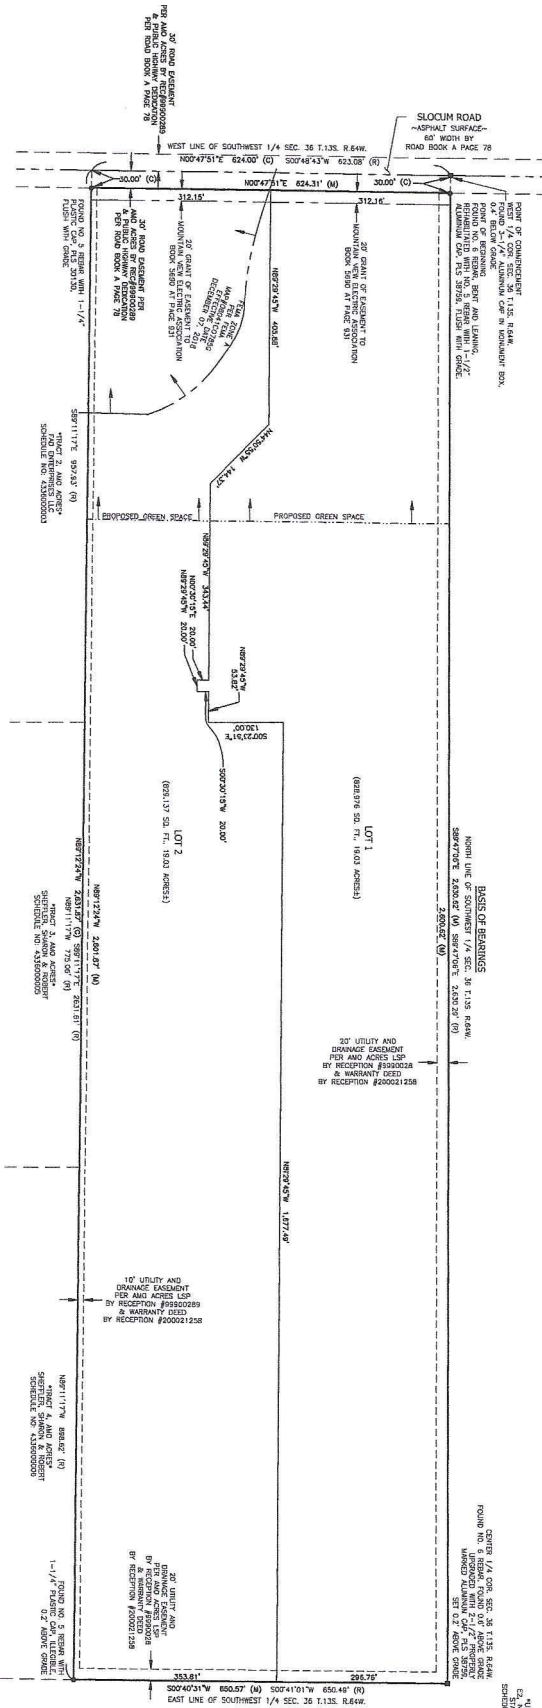


LEGEND

- PLUS MONUMENT FOUND AS NOTED
- MONUMENT FOUND OR AS NOTED
- (M) MEASURED VALUE
- * NOT A PART
- ± MORE OR LESS



Dorothy Rodic
State of Colorado Professional Land Surveyor No. 35759
For and on behalf of Apex Land Surveying and Mapping LLC

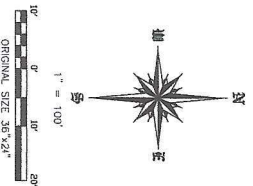

SURF September 26, 2024	REVISIONS	
No.	Description	Date by
1	ADDITIONAL TPO AND IMPROVEMENTS	04-18-24 JLM
2	ADJUST FOR ASB PAV WEL	09-19-24 ESN

Cross TABS
Checked: CDR



APEX

6130 Shawwood Drive
Colorado Springs, CO 80918
Phone: 719.565.0577
Email: info@apexsurvey.com
Website: www.apexsurvey.com

APEX Land Surveying and Mapping, LLC.

PROJECT No.: 24092

SHEET 1 OF 2