


PLANTING LIST

COMMON NAME SCIENTIFIC NAME	MAX. HEIGHT & WIDTH	INSTALL SIZE	QTY
NORTHERN RED OAK <i>Quercus rubra</i>	40-50' H X 35-40' W	1-1/2" CAL.	6
AMUR MAPLE <i>Acer ginnala</i>	20-25' H X 15-18' W	1-1/2" CAL.	1
COLORADO BLUE SPRUCE <i>Picea pungens 'Glauca'</i>	50-80' H X 25-35' W	6'-0" MIN.	9
ROCKY MOUNTAIN JUNIPER <i>Juniperus scopulorum</i>	30-40' H X 15-20' W	6'-0" MIN.	16
COMMON LILAC <i>Syringa vulgaris</i>	10-15' H X 8-12' W	5 GAL.	6
WESTERN SANDCHERRY <i>Prunus besseyi</i>	4-6' H X 4-6' W	5 GAL.	5
JACKMAN POTENTILLA <i>Potentilla fruticosa 'Jackman'</i>	3-4' H X 3-4' W	5 GAL.	6
MAIDEN GRASS <i>Miscanthus sinensis 'Gracillimus'</i>	4-5' H X 4-5' W	1 GAL.	8
SCARLET BEEBALM <i>Monarda didyma</i>	2-3' H X 2-3' W	1 GAL.	6
FIRESPINNER ICE PLANT <i>Delosperma 'Fire Spinner'</i>	1-2" H X 12-18" W	1 GAL.	8

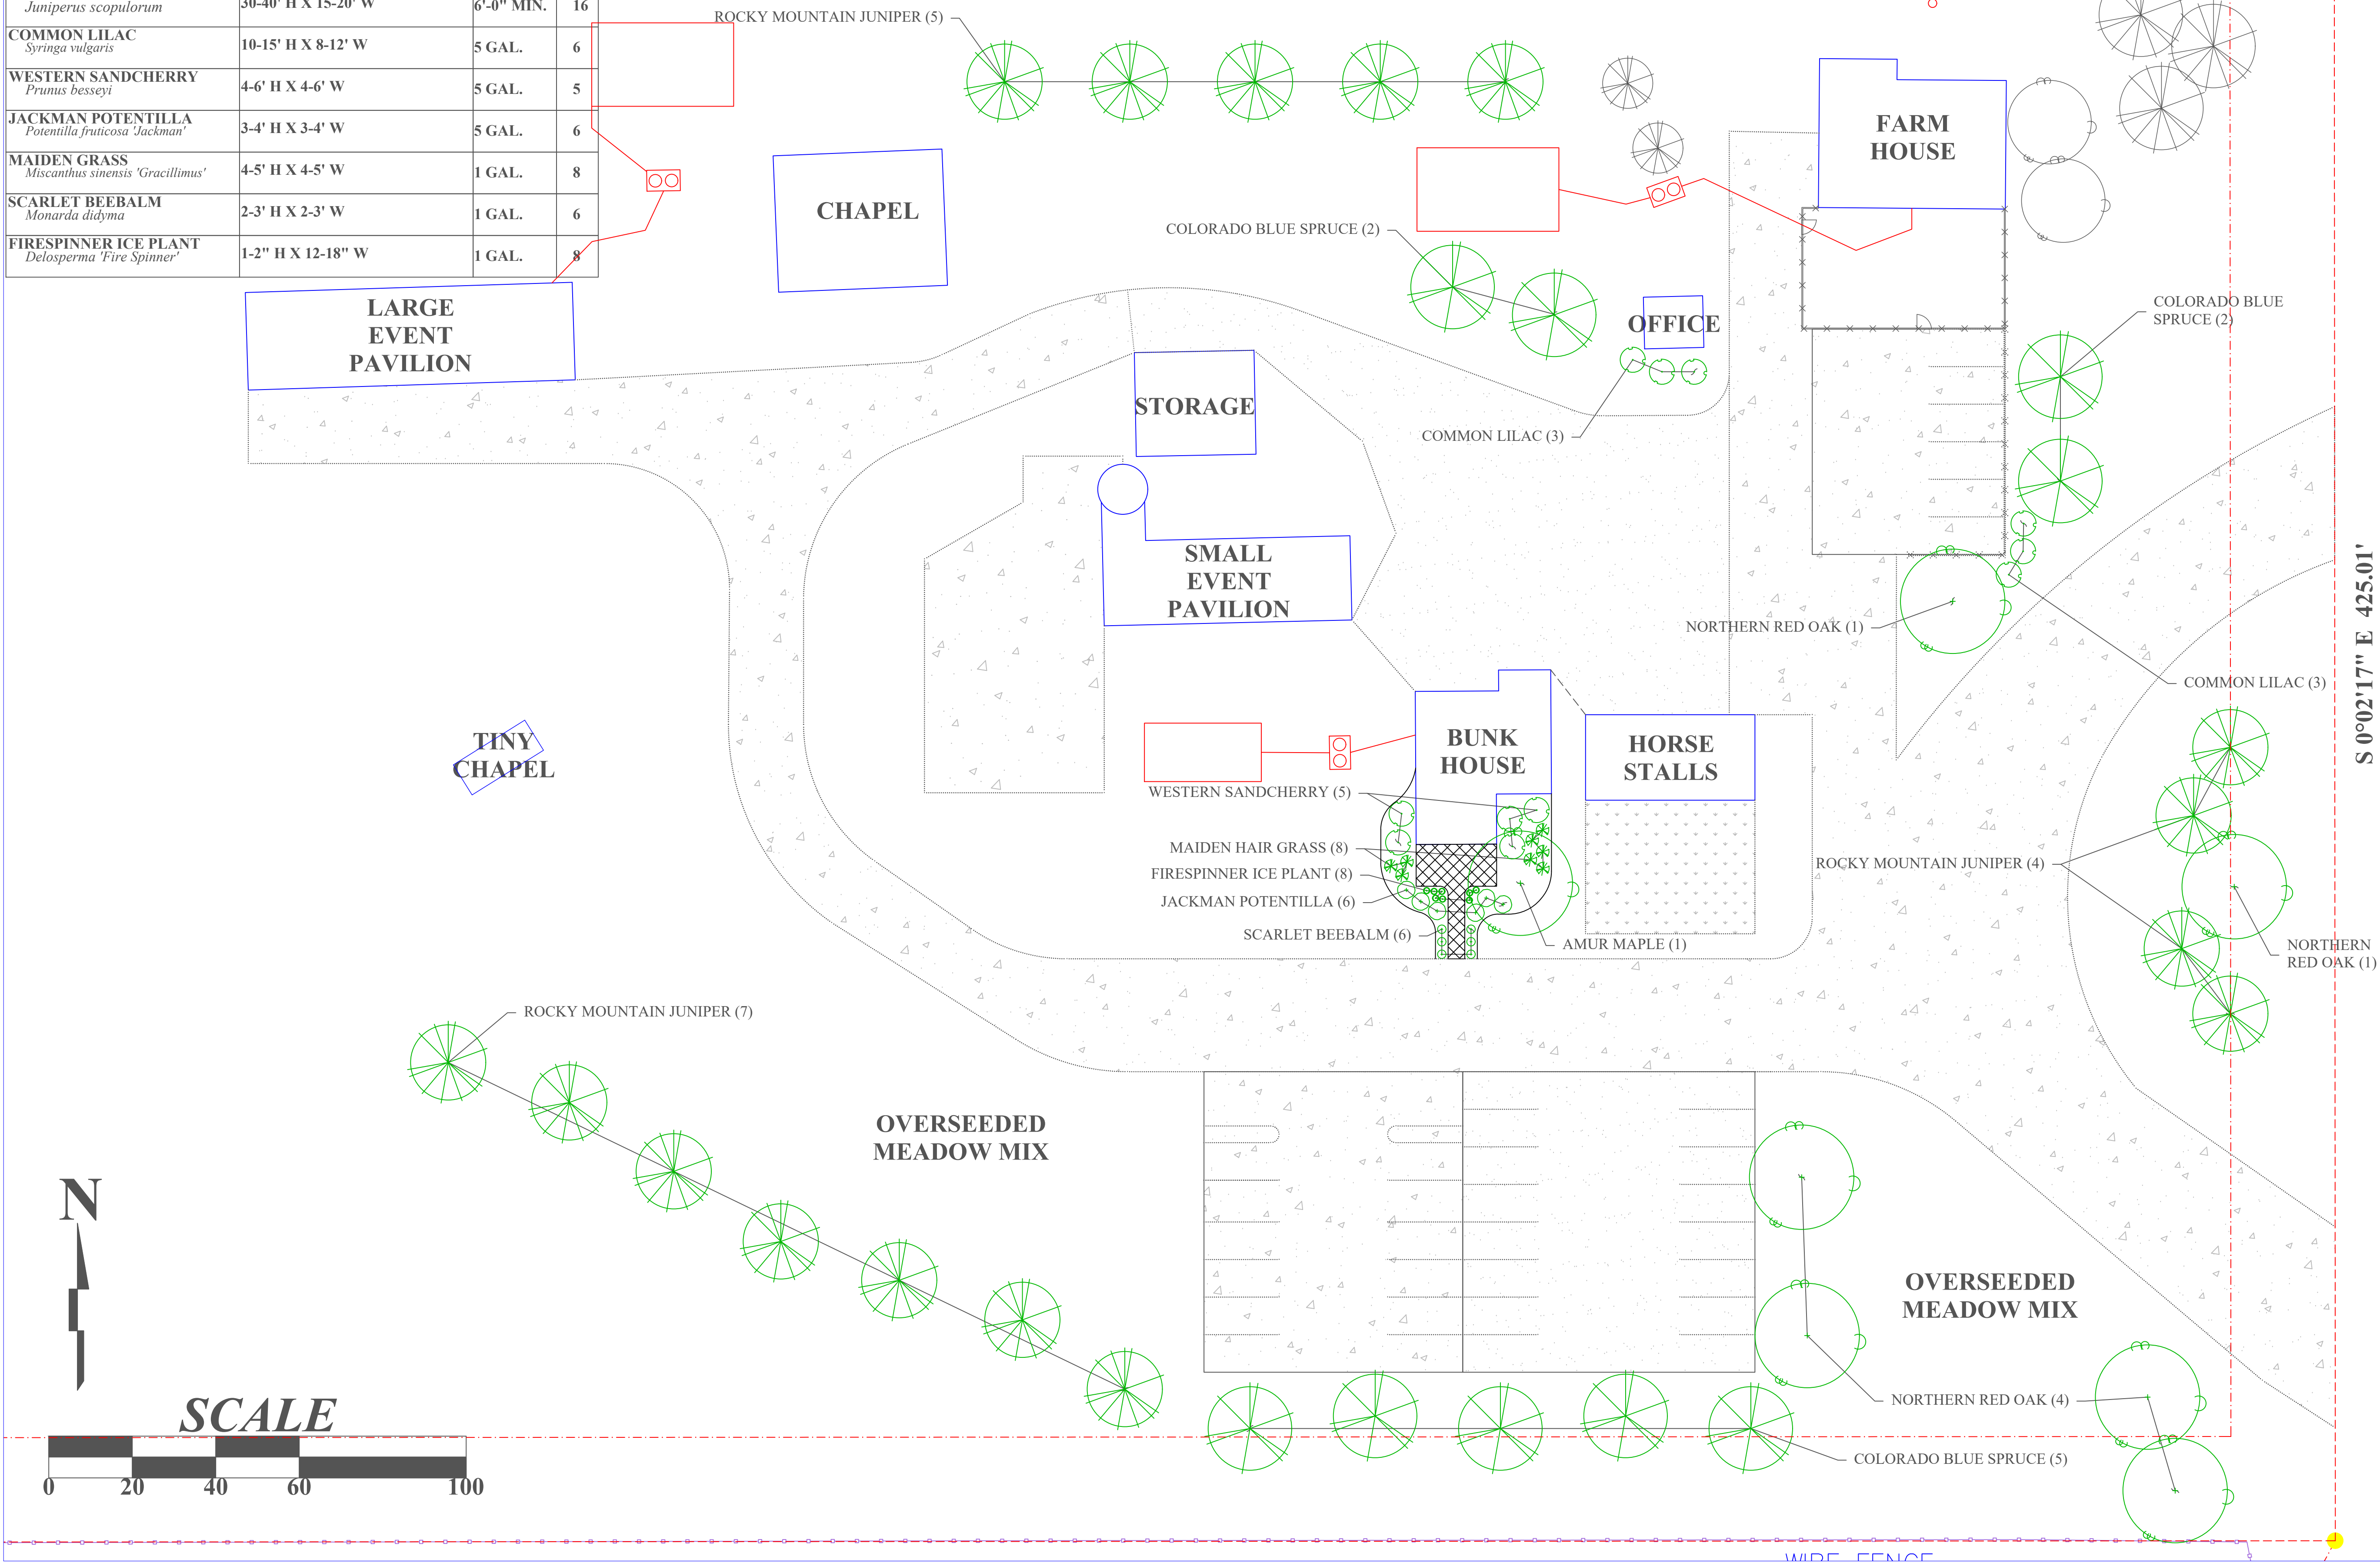

Landscape Notes

- ALL PROPOSED PLANT QUANTITY AND QUANTITIES ARE APPROXIMATE AND SHOULD BE CONFIRMED BY INSTALLER BEFORE INSTALLATION OCCURS.
- ALL ROCK WILL HAVE COMMERCIAL GRADE LANDSCAPE FABRIC UNDERNEATH.
- ALL ROCK WILL BE APPLIED A MINIMUM OF 3" THICK.
- ALL WOOD MULCH AREAS WILL BE APPLIED A MINIMUM OF 4" THICK WITH NO LANDSCAPE FABRIC APPLIED UNDERNEATH.
- BETWEEN DIFFERENT TYPES OF MATERIALS (I.E. MULCH AND ROCK; ROCK AND TURF; ETC) A ROLLED STEEL EDGING WILL BE USED TO KEEP MATERIALS SEPARATE.
- ALL PLANTINGS WILL BE ON AN IN-GROUND IRRIGATION SYSTEM SO THAT ALL PLANTS WILL BE ADEQUATELY WATERED.
- SOIL SHOULD BE SPOT AMEND FOR PLANTINGS; A MANURE COMPOST IS RECOMMENDED.
- STEEL EDGING IS TO BE INSTALLED TO SEPARATE DIFFERENT MATERIALS; I.E. ROCK AND MULCH, MULCH AND MEADOW GRASS.
- RECOMMENDED ALTERNATIVE TO THE SCARLET BEEBALM: PINELEAF PENSTEMON (PENSTEMON PINIFOLIUS) OR JUPITER'S BEARD (CENTRANTHUS RUBER).
- RECOMMENDED ALTERNATIVE TO FIRESPINNER ICEPLANT: SNOWCAP SHASTA DAISY (LEUCANTHEMUM SUPERBUM) OR GOBLIN BLANKET FLOWER (GALLARDIA GRANDIFLORA).
- ALL TREES AND SHRUBS NOT SPECIFIED IN THE MULCH PLANTING BEDS SHALL BE PLANTED INTO MEADOW GRASS AREAS.
- RECOMMEND BBB SEED: LOW MAINTENANCE GRASS & WILDFLOWERS MIX OR A SIMILAR PRODUCT FOR OVERSEEDING MEADOW AREAS.
- RECOMMEND ENHANCING WIND BREAK AREAS WITH MOUNTAIN MAHOGANIES BETWEEN ROCKY MOUNTAIN JUNIPERS AT A FUTURE DATE.

No.	Revision/Issue	Date

PREPARED BY
CS APEX LANDSCAPE DESIGN
4903 QUAIL RD
FOUNTAIN, CO 80817
(719) 344-0922
www.csapexlandscapedesign.com

Project Name and Address
WHITE COTTAGE FARM
16910 THOMPSON RD
COLORADO SPRINGS, CO 80908
OWNER: SHAWNA SCHOTANUS
TAX SCHEDULE NUMBER: 51190-00-007
FILING: 51190 000 07
ZONING: RR-5

PETITIONER
URBAN STRATEGIES, INC
LES GRUEN
26 SOUTH TEJON STREET, SUITE 200
COLORADO SPRINGS, CO 80903
719-227-7777
urbanstrategies@msn.com

Project PLANTING PLAN	Sheet L104
Date 6/7/2021	Scale 1" = 20'-0"
PAPER SIZE: 24" x 36"	