



SIGNAGE CALCULATIONS:
EACH SIGN SHALL BE 2'6" X 12' = 30 SQUARE FEET.

2275 WAYNOKA:
302.66' IN LENGTH
302.66' X 1.5 = 453.99 SQUARE FEET
ALLOWABLE SIGN AREA
PROPOSED SIGN AREA 12 X 30 = 360 SQUARE FEET

2283 WAYNOKA:
202.66' IN LENGTH
202.66' X 1.5 = 303.99 SQUARE FEET
ALLOWABLE SIGN AREA
PROPOSED SIGN AREA 8 X 30 = 240 SQUARE FEET

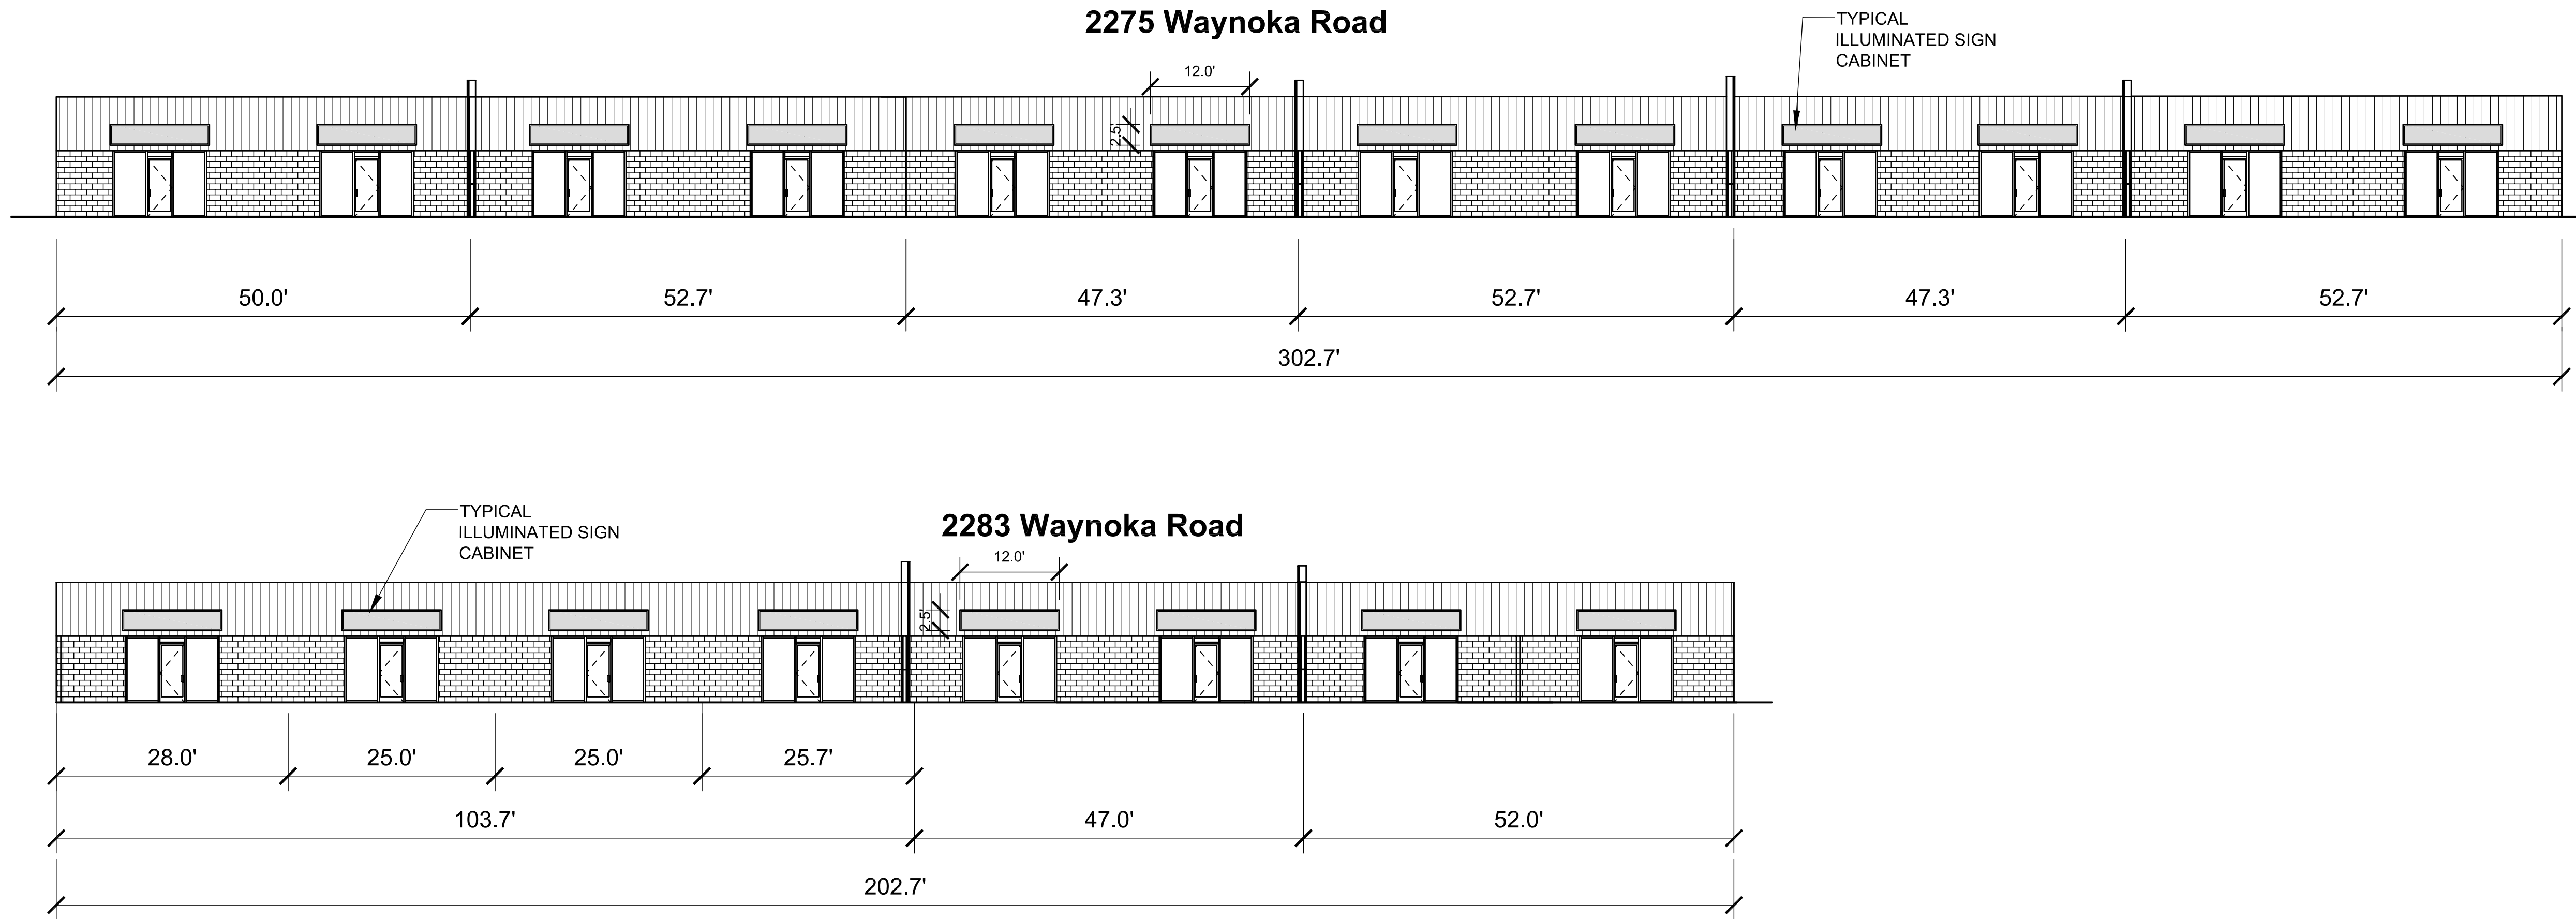

ELEVATIONS

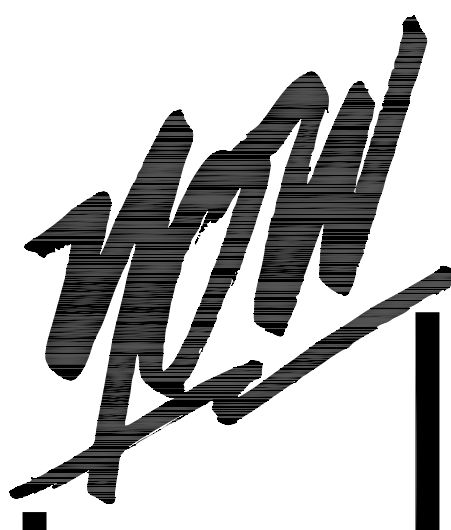

YOW ARCHITECTS PC
ARCHITECTURE & PLANNING
115 S. Weber Colorado Springs, Colorado 475-8133

Structural:

Electrical:

Mechanical:

Plumbing:

2275 & 2283 Waynoka Road
Colorado Springs, Colorado 80915

Job No.: 17-104
Directory: Planning
File: development plan
Drawn By: DBN
Date: 7.16.2018
Revised:

DRAWING NO.
1
Sign Permit Plan