


1 XERIC PLANTING ENLARGEMENT  
L1.0 PLAN 1" = 10'-0"

PLANT SCHEDULE

TREES	CODE	QTY	BOTANICAL NAME	COMMON NAME	CONT. SIZE	SIZE/CAL.	WIDTH	HEIGHT	
	AT	3	ACER TATARICUM 'HOT WINGS'	HOT WINGS TATARIAN MAPLE	B & B	2" CAL MIN	15'-20'	15'-20'	
	CO	5	CELTIS OCCIDENTALIS	COMMON HACKBERRY	B & B	2" CAL MIN	30'-40'	40'-50'	
	EXIS	19	EXISTING TREE TO REMAIN						
	GS	5	GLEDITSIA TRIACANTHOS 'SKYLINE'	SKYLINE HONEY LOCUST	B & B	2" CAL MIN	30'-40'	40'-50'	
	JS2	3	JUNIPERUS SCOPULORUM	ROCKY MOUNTAIN JUNIPER	B & B	6" HGT.	15'-20'	30'-40'	
	MP	6	MALUS X 'PRAIRIE ROSE'	PRAIRIE ROSE CRABAPPLE	B & B	2" CAL MIN	15'-20'	15'-20'	
	PA	6	PRUNUS AMERICANA	AMERICAN PLUM	B & B	1.5" CAL MIN	10'-15'	20'-30'	
SHRUBS	CODE	QTY	BOTANICAL NAME	COMMON NAME	CONT. SIZE	SPACING	WIDTH	HEIGHT	
	EU	9	ERICAMERIA NAUSEOSA GLABRATA	TALL GREEN RABBITBRUSH	5 GAL	SEE PLAN	2'-6"	2'-6"	
	JS	8	JUNIPERUS X MEDIA 'SEA GREEN'	SEA GREEN JUNIPER	5 GAL	SEE PLAN	6'-8"	5'-6"	
	PL	9	PEROVSKIA ATRIPLICIFOLIA 'LITTLE SPIRE'	LITTLE SPIRE RUSSIAN SAGE	5 GAL	SEE PLAN	2'-3"	2'-3"	
GROUND COVERS	CODE	QTY	BOTANICAL NAME	COMMON NAME	TYPE	INSTALL RATE	WEED FABRIC	MFR.	SE
	COBL A	5,105 SF	SQUEEGEE COVER	1/4"-3/8" NATURAL EARTHTONE COLOR	GRAVEL	3" DEPTH	NO		
	COBL B	12,841 SF	ROCK MULCH	1 1/2"-3" RIVER ROCK	ROCK MULCH	4"	YES	PIONEER SAND	
	EX	70,510 SF	EXISTING AREA TO REMAIN		EXISTING				
	SEED	24,540 SF	PBSI WETLAND PRAIRIE MIX	BY PAWNEE BUTTES SEED CO.	SEED				
	SEED2	16,589 SF	LOW GROW NATIVE SEED MIX	BY ARKANSAS VALLEY SEED	SEED	20-25 LBS / ACRE			
	SOD	47,524 SF	POA PRATENSIS	KENTUCKY BLUEGRASS	SOD				

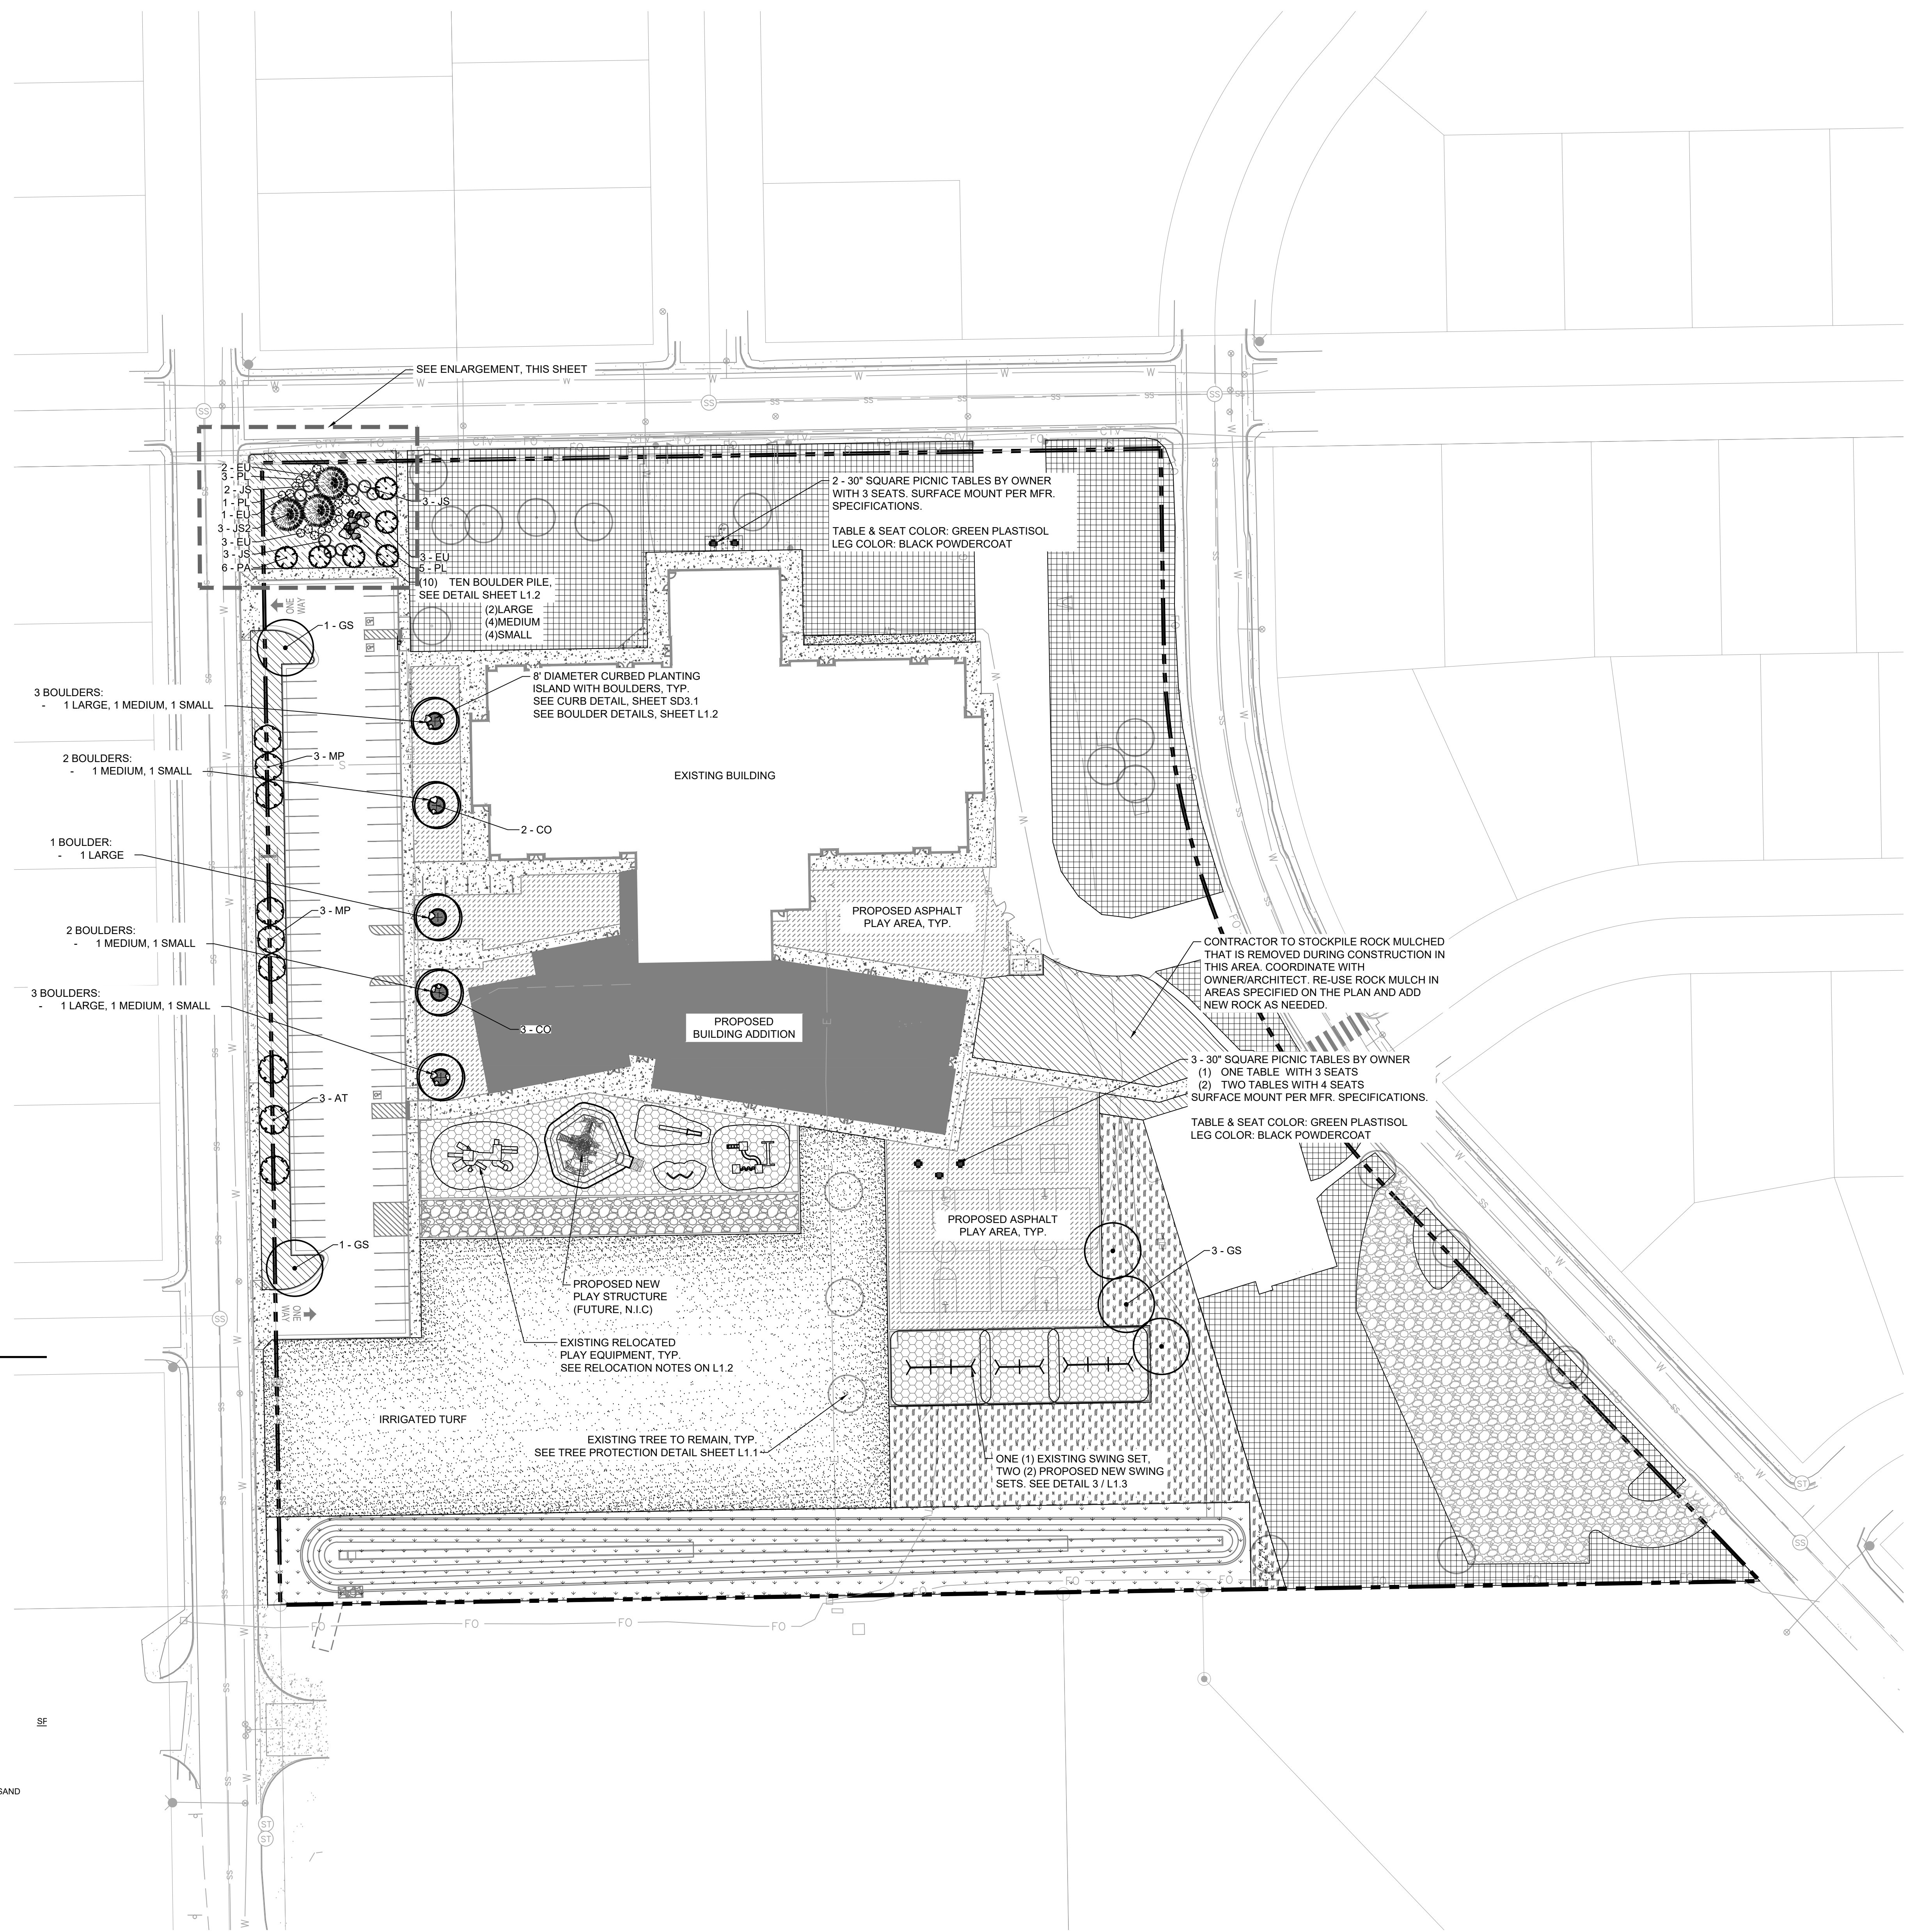


Webster Elementary School  
Addition and Alterations  
445 Jersey Lane, Colorado Springs, CO 80911



Construction Documents

Drawn: \_\_\_\_\_ SB  
Checked: \_\_\_\_\_ JCP  
Issued: \_\_\_\_\_ 11 January 2022  
Revised: \_\_\_\_\_

Area Key Plan

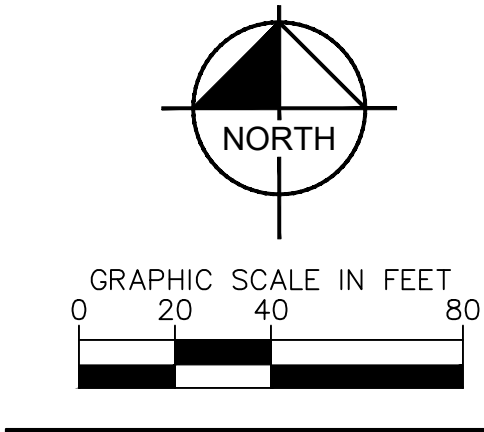

LANDSCAPE PLAN

L1.0

Project No. 21-003  
The LKA Partners Incorporated

Copyright 2022 The LKA Partners, Inc. This document and the information contained herein may not be reproduced or excerpted from without the express written permission of The LKA Partners, Inc. Unauthorized copying, disclosure or construction use are prohibited by copyright law.